


| | | |
|--------------|----|------|
| FINAL SURVEY | BY | DATE |
| SURVEYED | | |
| NOTE BOOK | | |
| TEMPLATE | | |
| AREAS | | |
| CHECKED | | |

| | | |
|-----------------|----|------|
| ORIGINAL SURVEY | BY | DATE |
| SURVEYED | | |
| NOTE BOOK | | |
| TEMPLATE | | |
| AREAS | | |
| CHECKED | | |

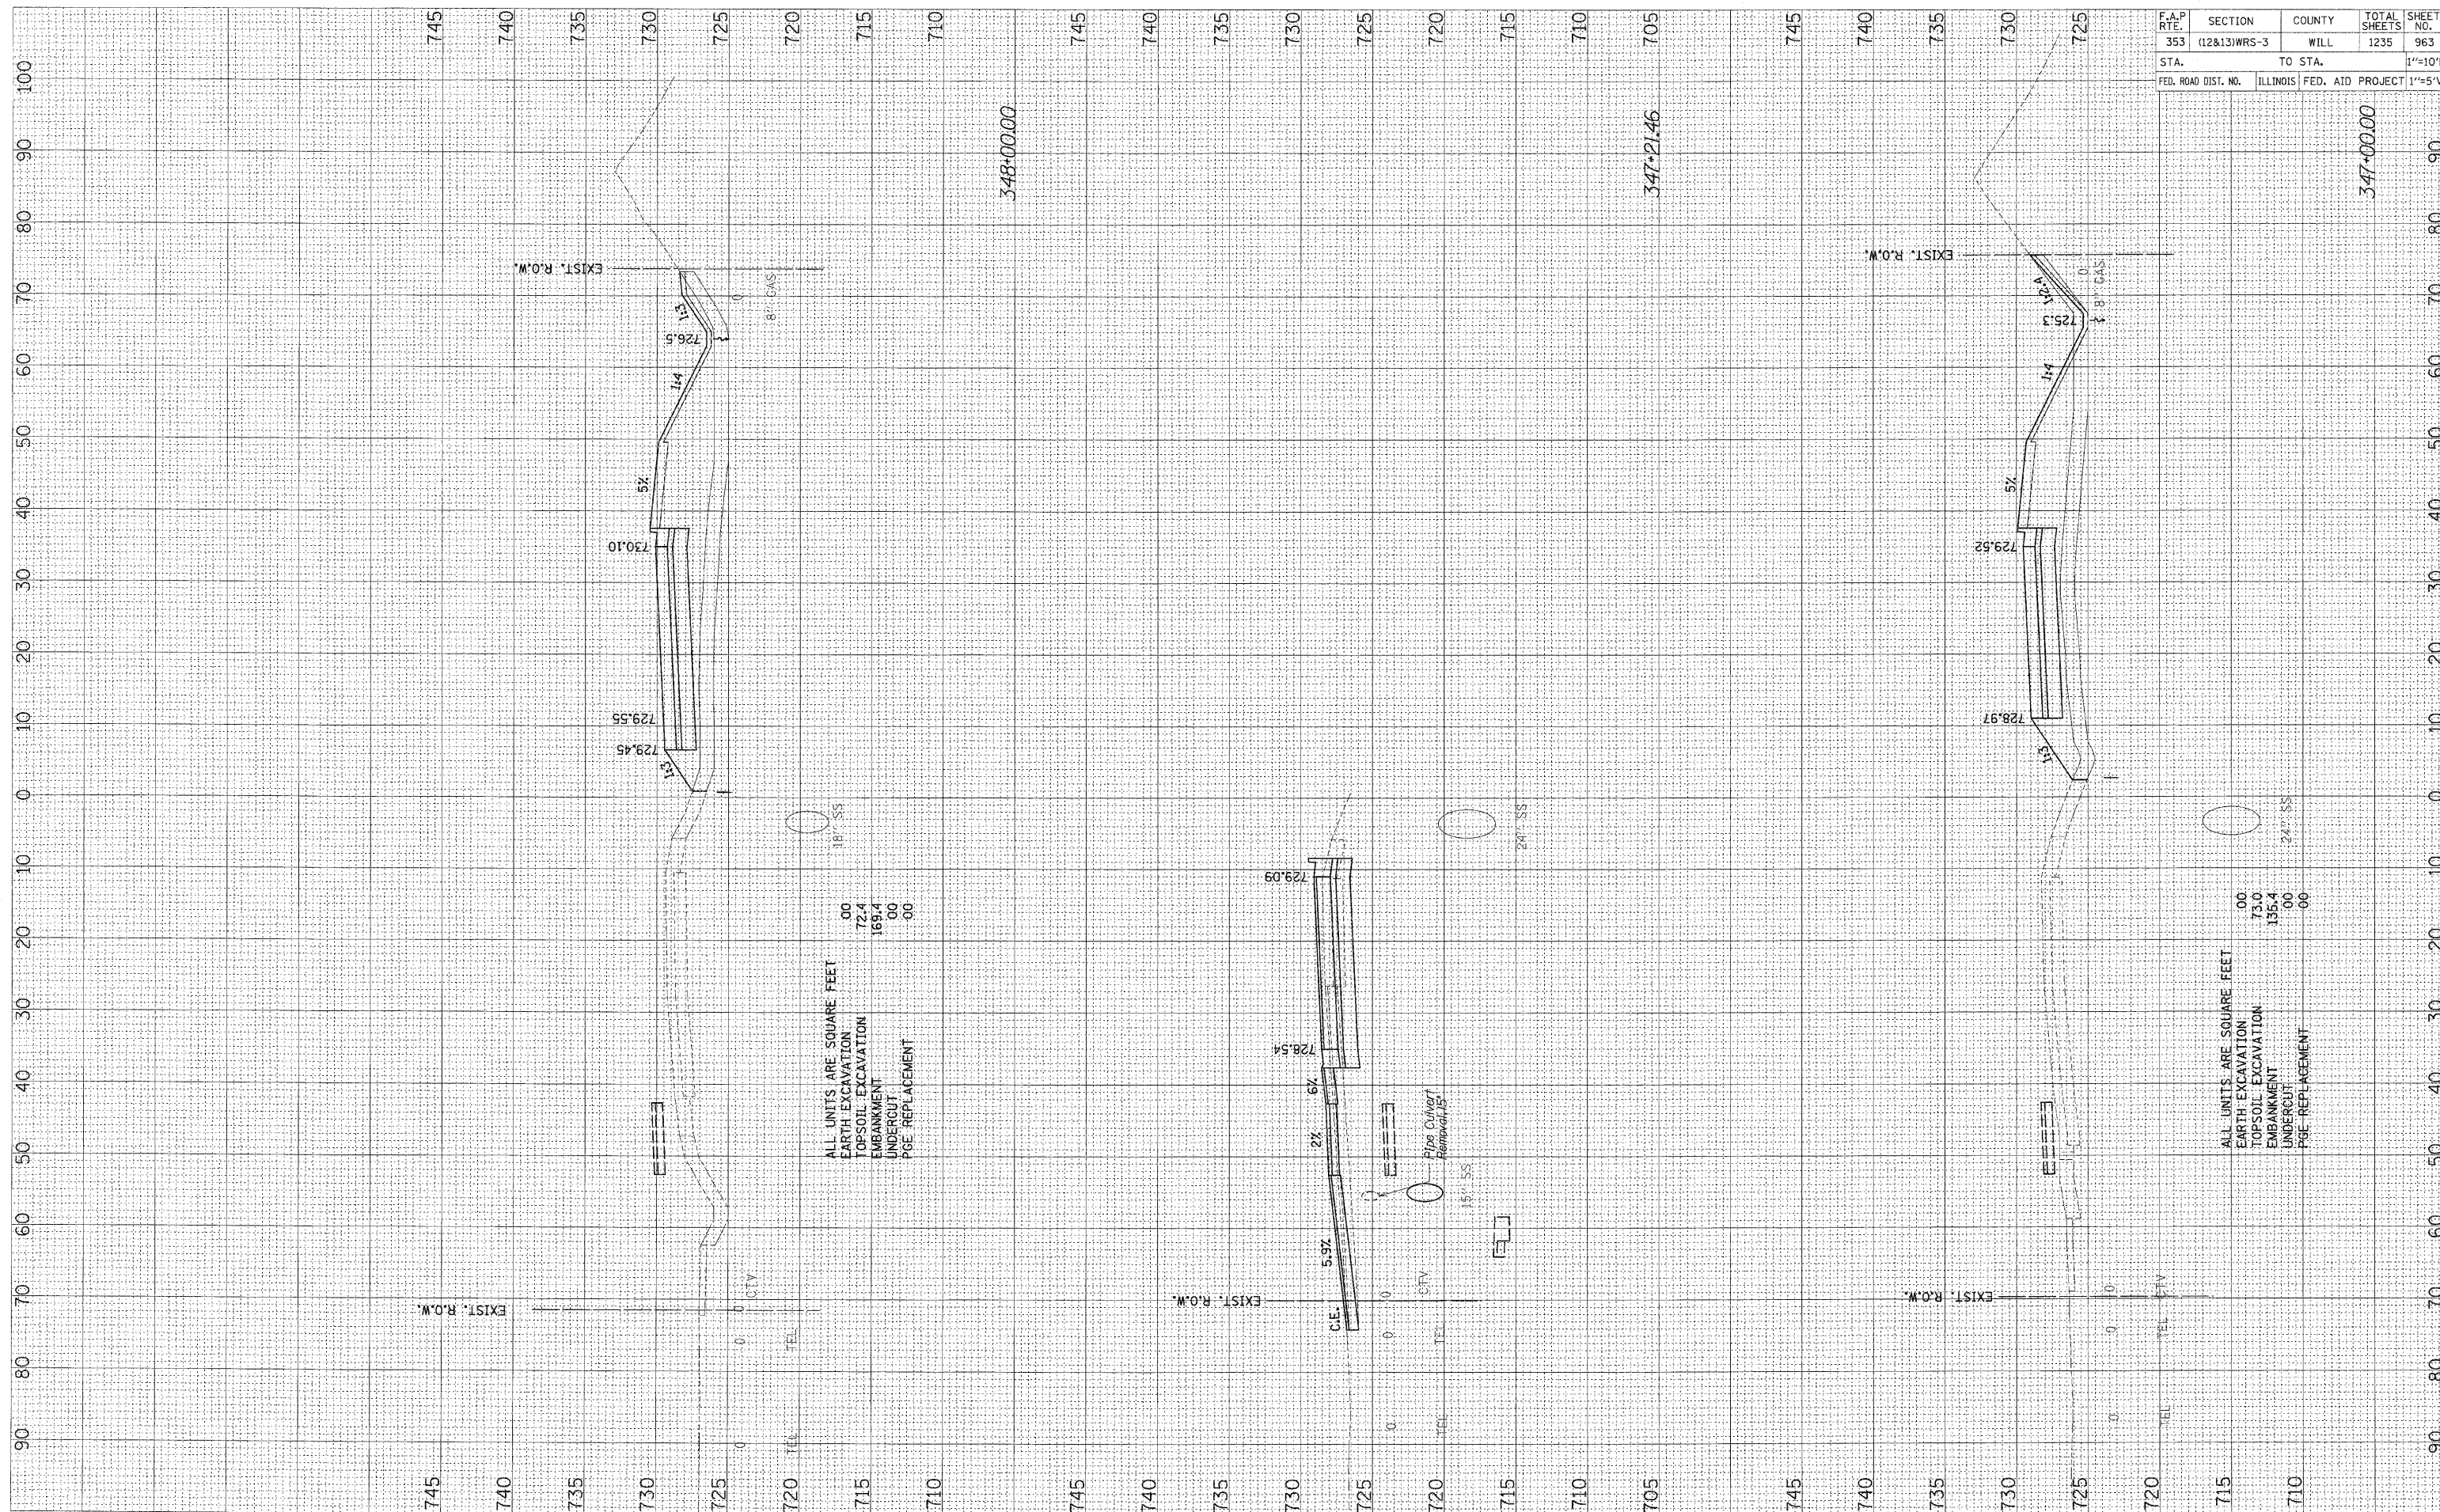

ALL UNITS ARE SQUARE FEET
 EARTH EXCAVATION 00
 TOPSOIL EXCAVATION 72.4
 EMBANKMENT 169.4
 UNDERCUT 00
 PGE REPLACEMENT 00

ALL UNITS ARE SQUARE FEET
 EARTH EXCAVATION 00
 TOPSOIL EXCAVATION 73.0
 EMBANKMENT 135.4
 UNDERCUT 00
 PGE REPLACEMENT 00

| | | | | |
|---------------------|--------------|------------------|--------------|-----------|
| F.A.P. RTE. | SECTION | COUNTY | TOTAL SHEETS | SHEET NO. |
| 353 | (12&13)WRS-3 | WILL | 1235 | 963 |
| STA. | TO STA. | | | 1"=10'H |
| FED. ROAD DIST. NO. | ILLINOIS | FED. AID PROJECT | 1"=5'V | |