


FINAL SURVEY	SURVEYED	BY	DATE
NOTE BOOK	NOTED		
AREAS	TEMPLATE		
AREAS	AREAS		
AREAS	AREAS		
AREAS	AREAS		

ORIGINAL SURVEY	SURVEYED	BY	DATE
NOTE BOOK	NOTED		
AREAS	TEMPLATE		
AREAS	AREAS		
AREAS	AREAS		
AREAS	AREAS		

F.A.P. RTE.	SECTION	COUNTY	TOTAL SHEETS	SHEET NO.
353	(12&13)WRS-3	WILL	1235	964
STA.	TO STA.			1"=10'H
FED. ROAD DIST. NO.	ILLINOIS	FED. AID PROJECT	1"=5'V	

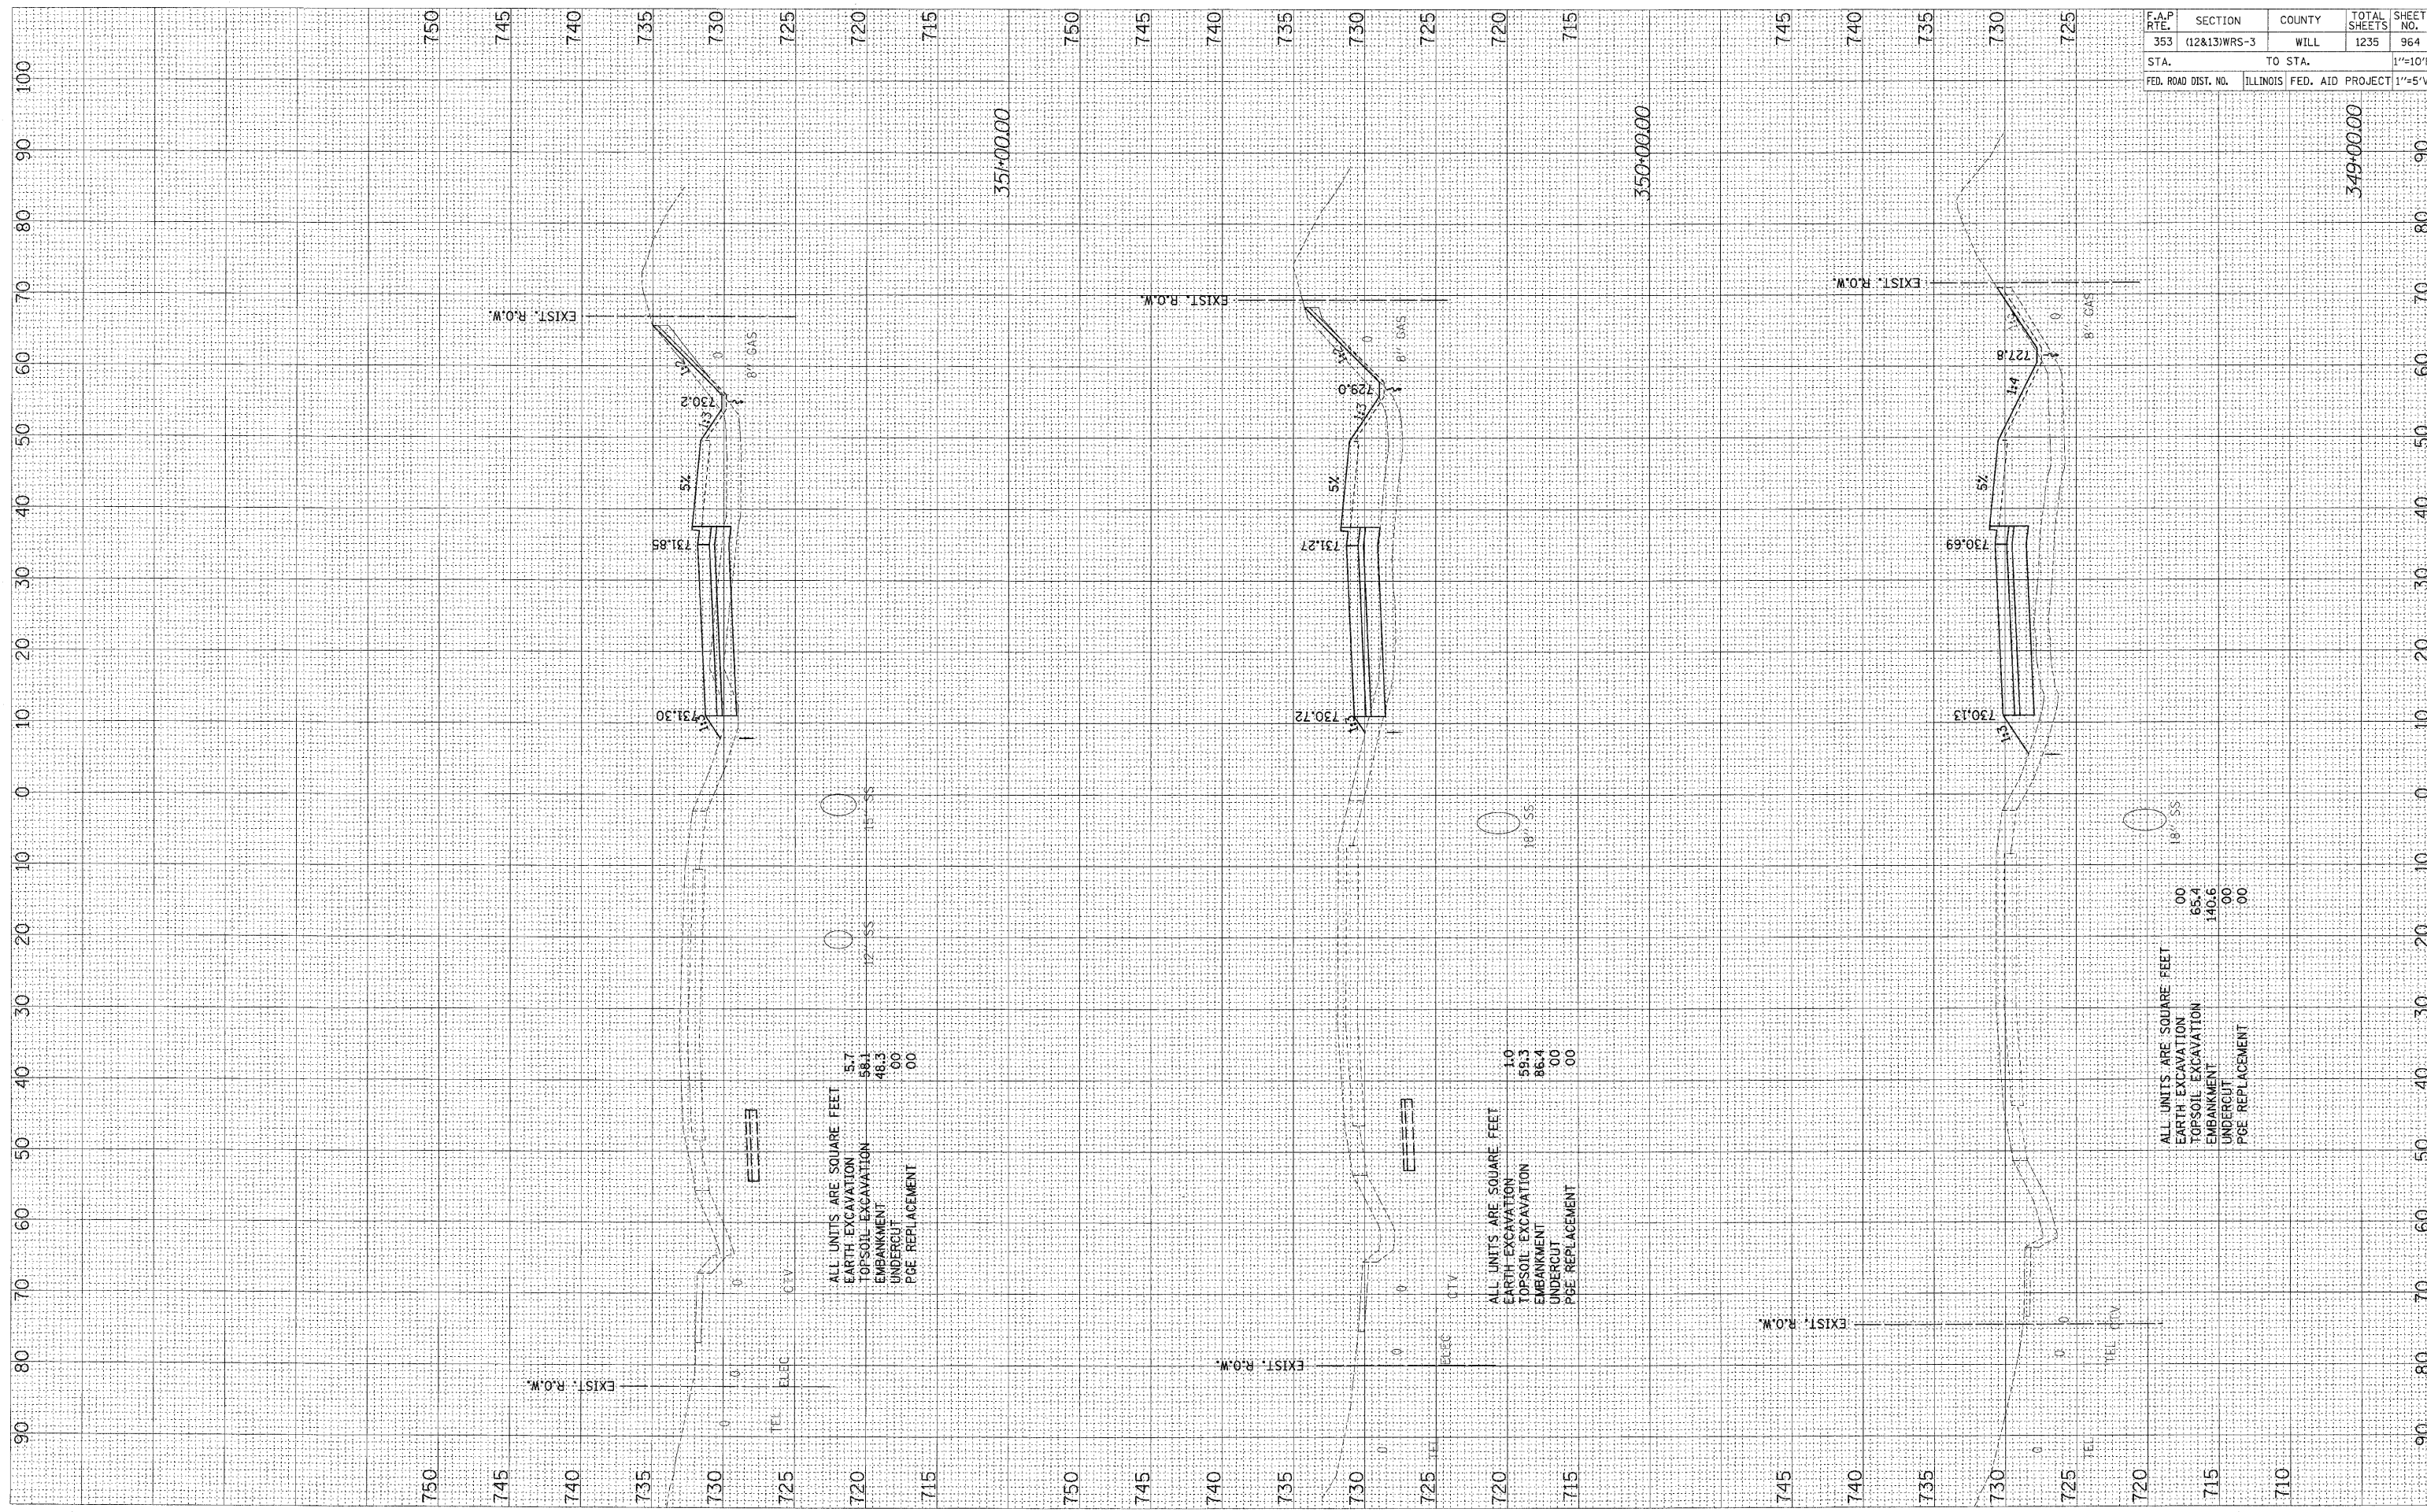

ALL UNITS ARE SQUARE FEET

EARTH EXCAVATION	5.7
TOPSOIL EXCAVATION	58.1
EMBANKMENT	48.3
UNDERCUT	00
PGE REPLACEMENT	00

ALL UNITS ARE SQUARE FEET

EARTH EXCAVATION	1.0
TOPSOIL EXCAVATION	59.3
EMBANKMENT	86.4
UNDERCUT	00
PGE REPLACEMENT	00

ALL UNITS ARE SQUARE FEET

EARTH EXCAVATION	00
TOPSOIL EXCAVATION	85.4
EMBANKMENT	140.6
UNDERCUT	00
PGE REPLACEMENT	00