


FINAL SURVEY	DATE
SURVEYED	BY
NOTE BOOK	
TEMPLATE	
AREAS	
AREAS CHECKED	

ORIGINAL SURVEY	DATE
SURVEYED	BY
NOTE BOOK	
TEMPLATE	
AREAS	
AREAS CHECKED	

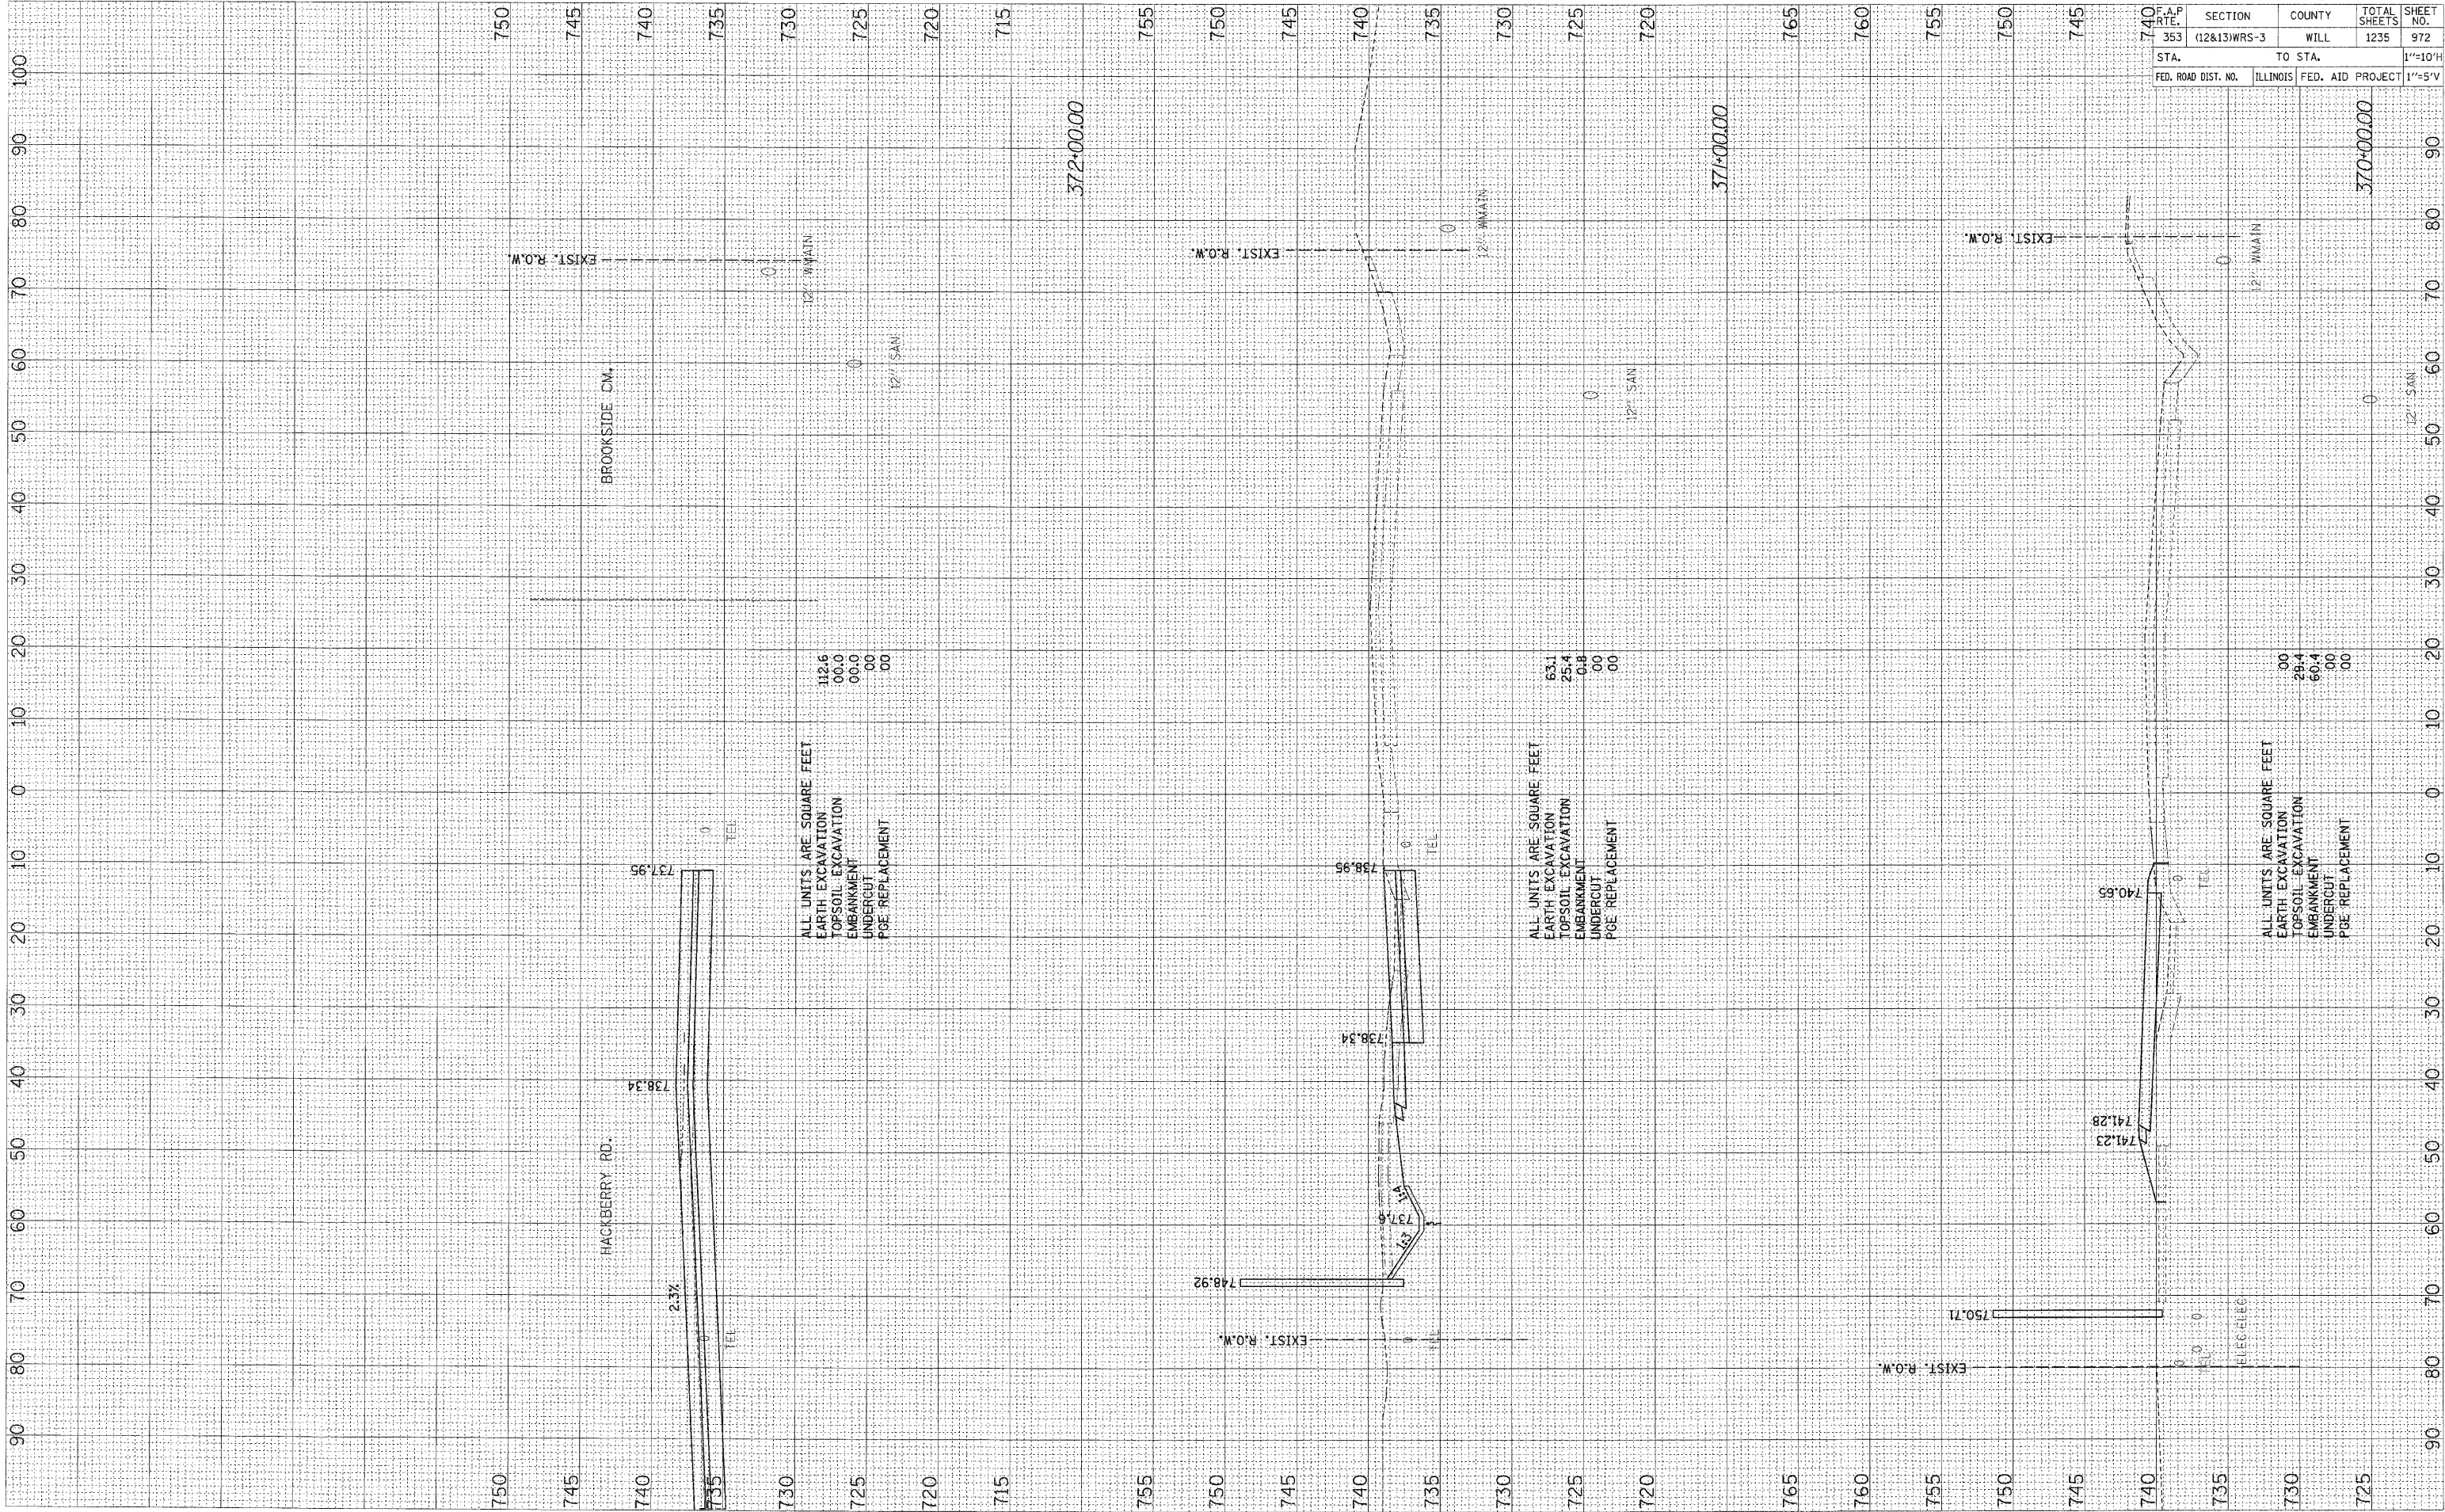

F.A.P. RTE.	SECTION	COUNTY	TOTAL SHEETS	SHEET NO.
353	(12&13)WRS-3	WILL	1235	972
STA.	TO STA.			1"=10'H
FED. ROAD DIST. NO.	ILLINOIS	FED. AID PROJECT		1"=5'V

ALL UNITS ARE SQUARE FEET
 EARTH EXCAVATION 112.6
 TOPSOIL EXCAVATION 00.0
 EMBANKMENT 00.0
 UNDERCUT 00
 PIPE REPLACEMENT 00

ALL UNITS ARE SQUARE FEET
 EARTH EXCAVATION 63.1
 TOPSOIL EXCAVATION 25.4
 EMBANKMENT 0.8
 UNDERCUT 00
 PIPE REPLACEMENT 00

ALL UNITS ARE SQUARE FEET
 EARTH EXCAVATION 00
 TOPSOIL EXCAVATION 29.4
 EMBANKMENT 60.4
 UNDERCUT 00
 PIPE REPLACEMENT 00