


FINAL SURVEY REVISIONS BY DATE
 NOTE BOOK TEMPLATE AREAS CHECKED

ORIGINAL SURVEY REVISIONS BY DATE
 NOTE BOOK TEMPLATE AREAS CHECKED

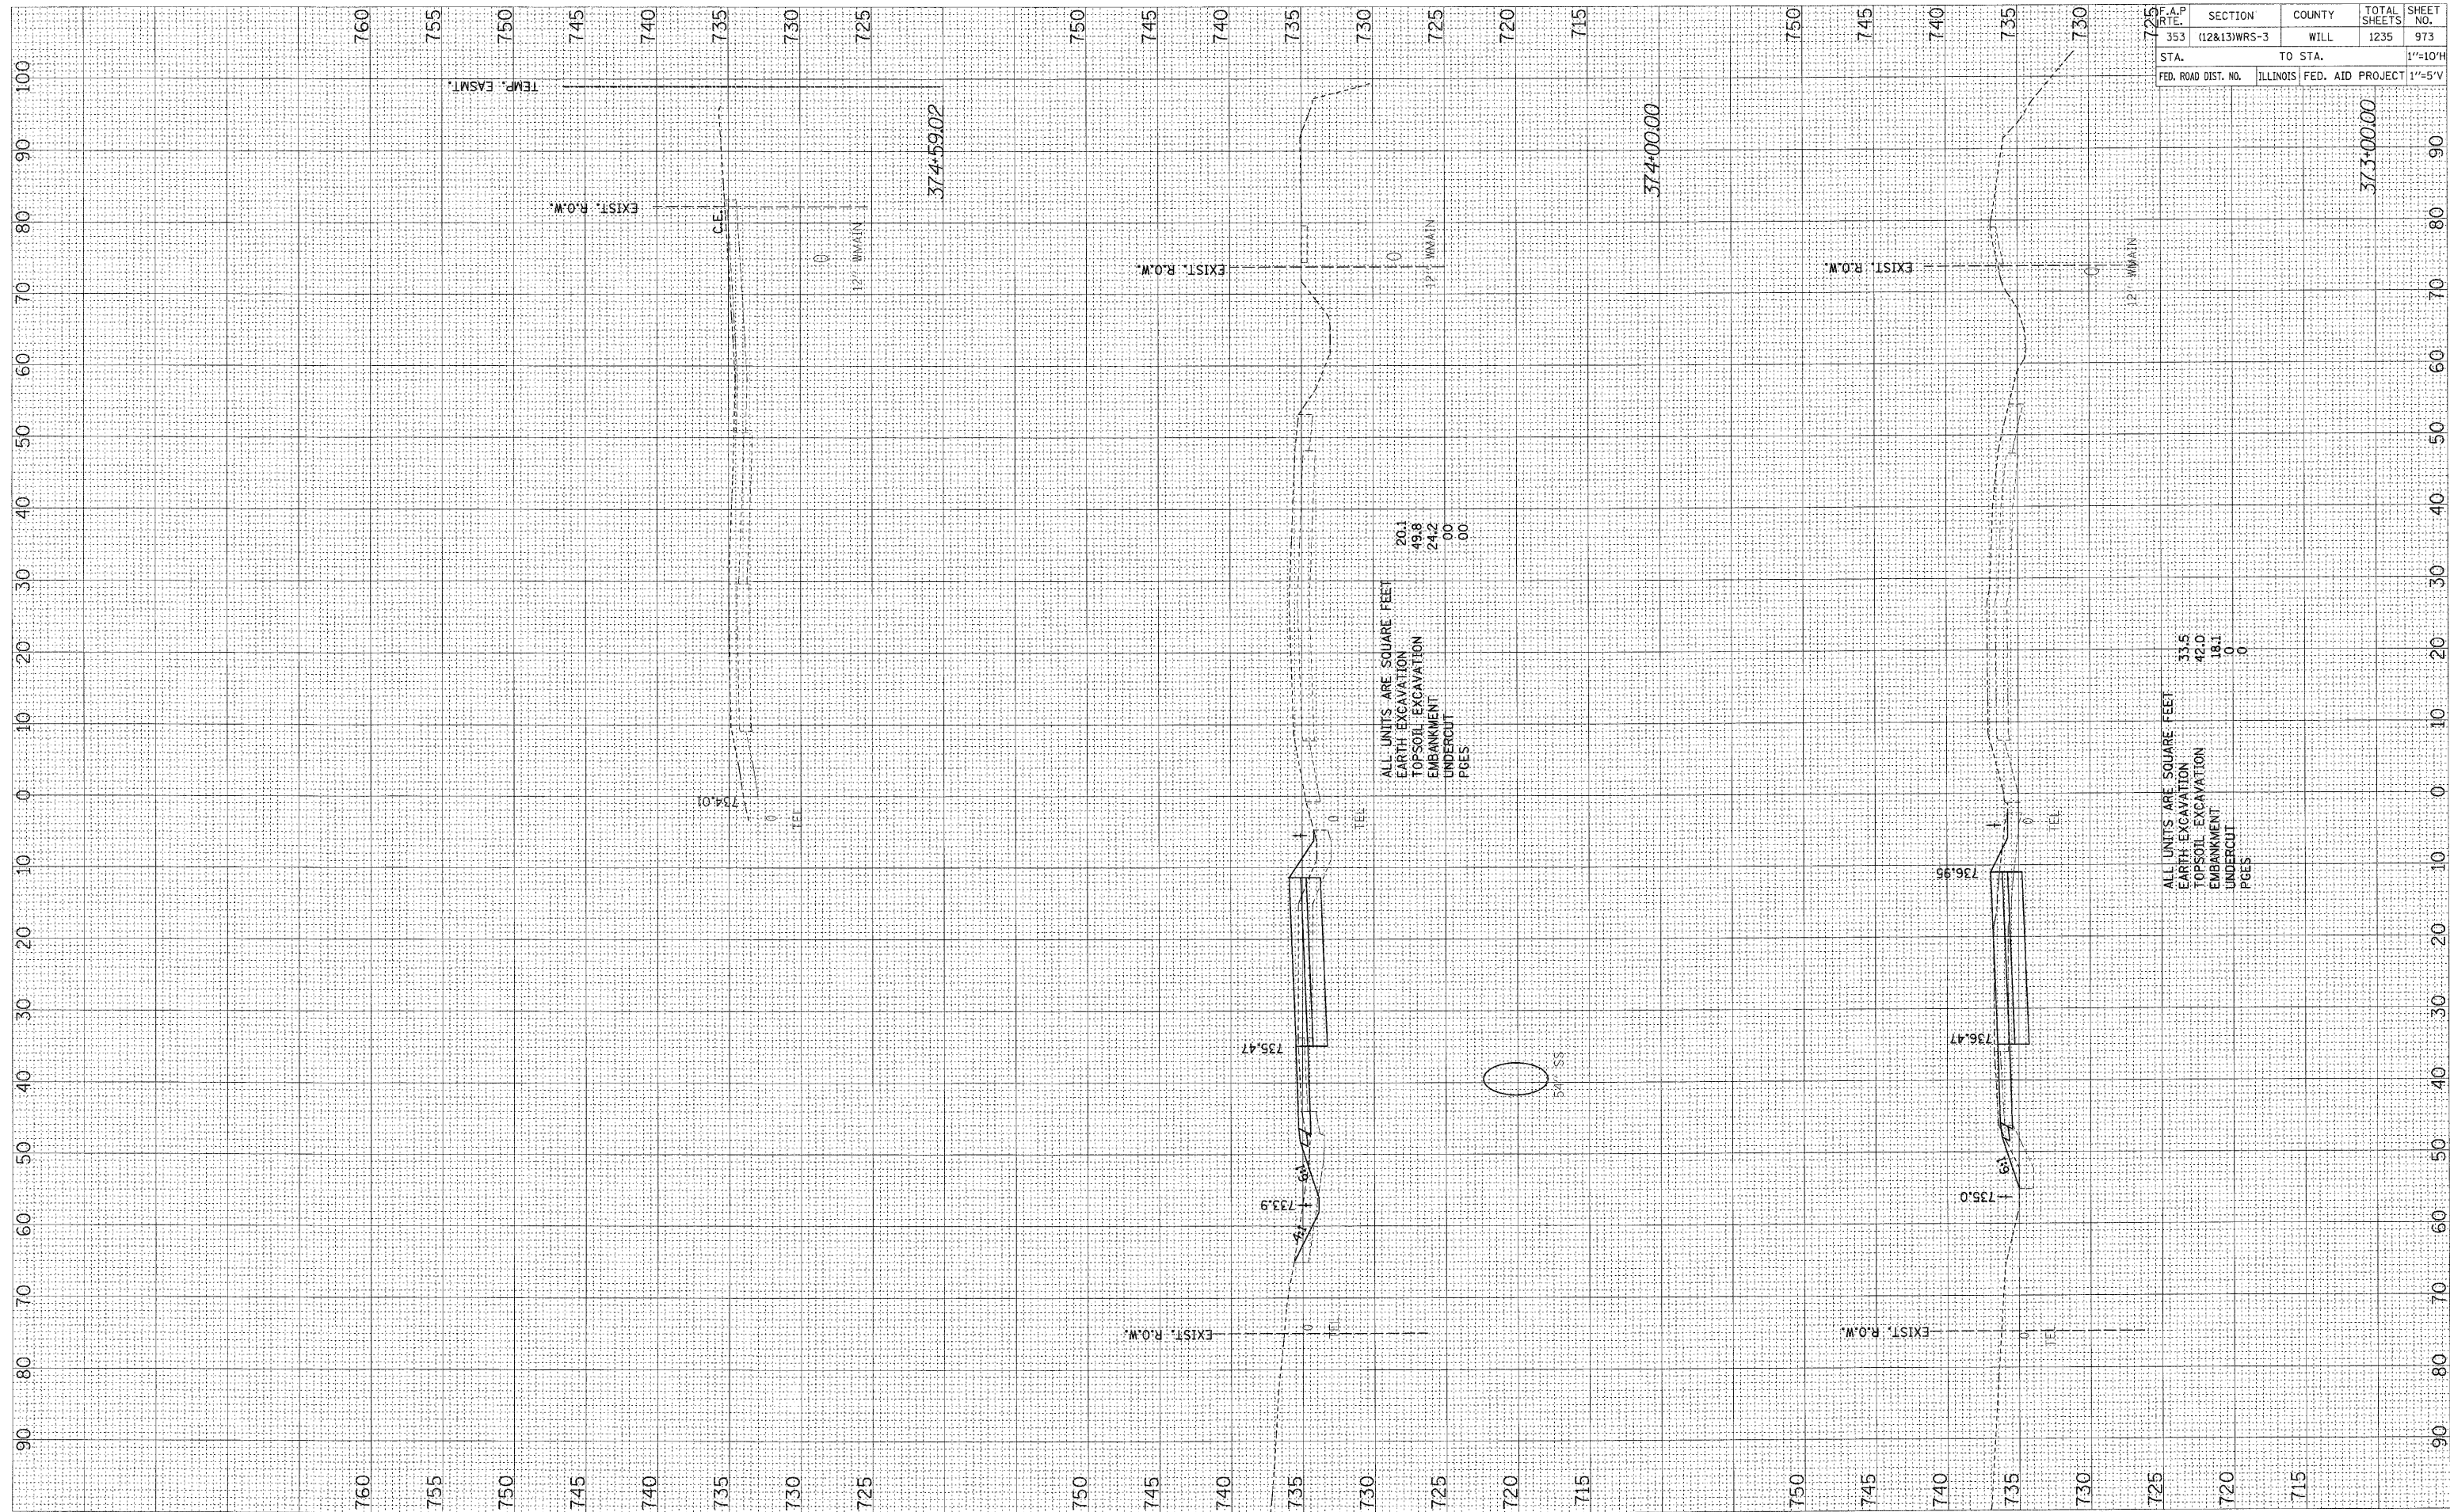

F.A.P. RTE.	SECTION	COUNTY	TOTAL SHEETS	SHEET NO.
353	(12&13)WRS-3	WILL	1235	973
STA.	TO STA.			1"=10'H
FED. ROAD DIST. NO.	ILLINOIS FED. AID PROJECT			1"=5'V