


FINAL SURVEY	BY	DATE
SURVEYED		
PLOTTED		
TEMPLATE		
AREAS		
CHECKED		

ORIGINAL SURVEY	BY	DATE
SURVEYED		
PLOTTED		
TEMPLATE		
AREAS		
CHECKED		

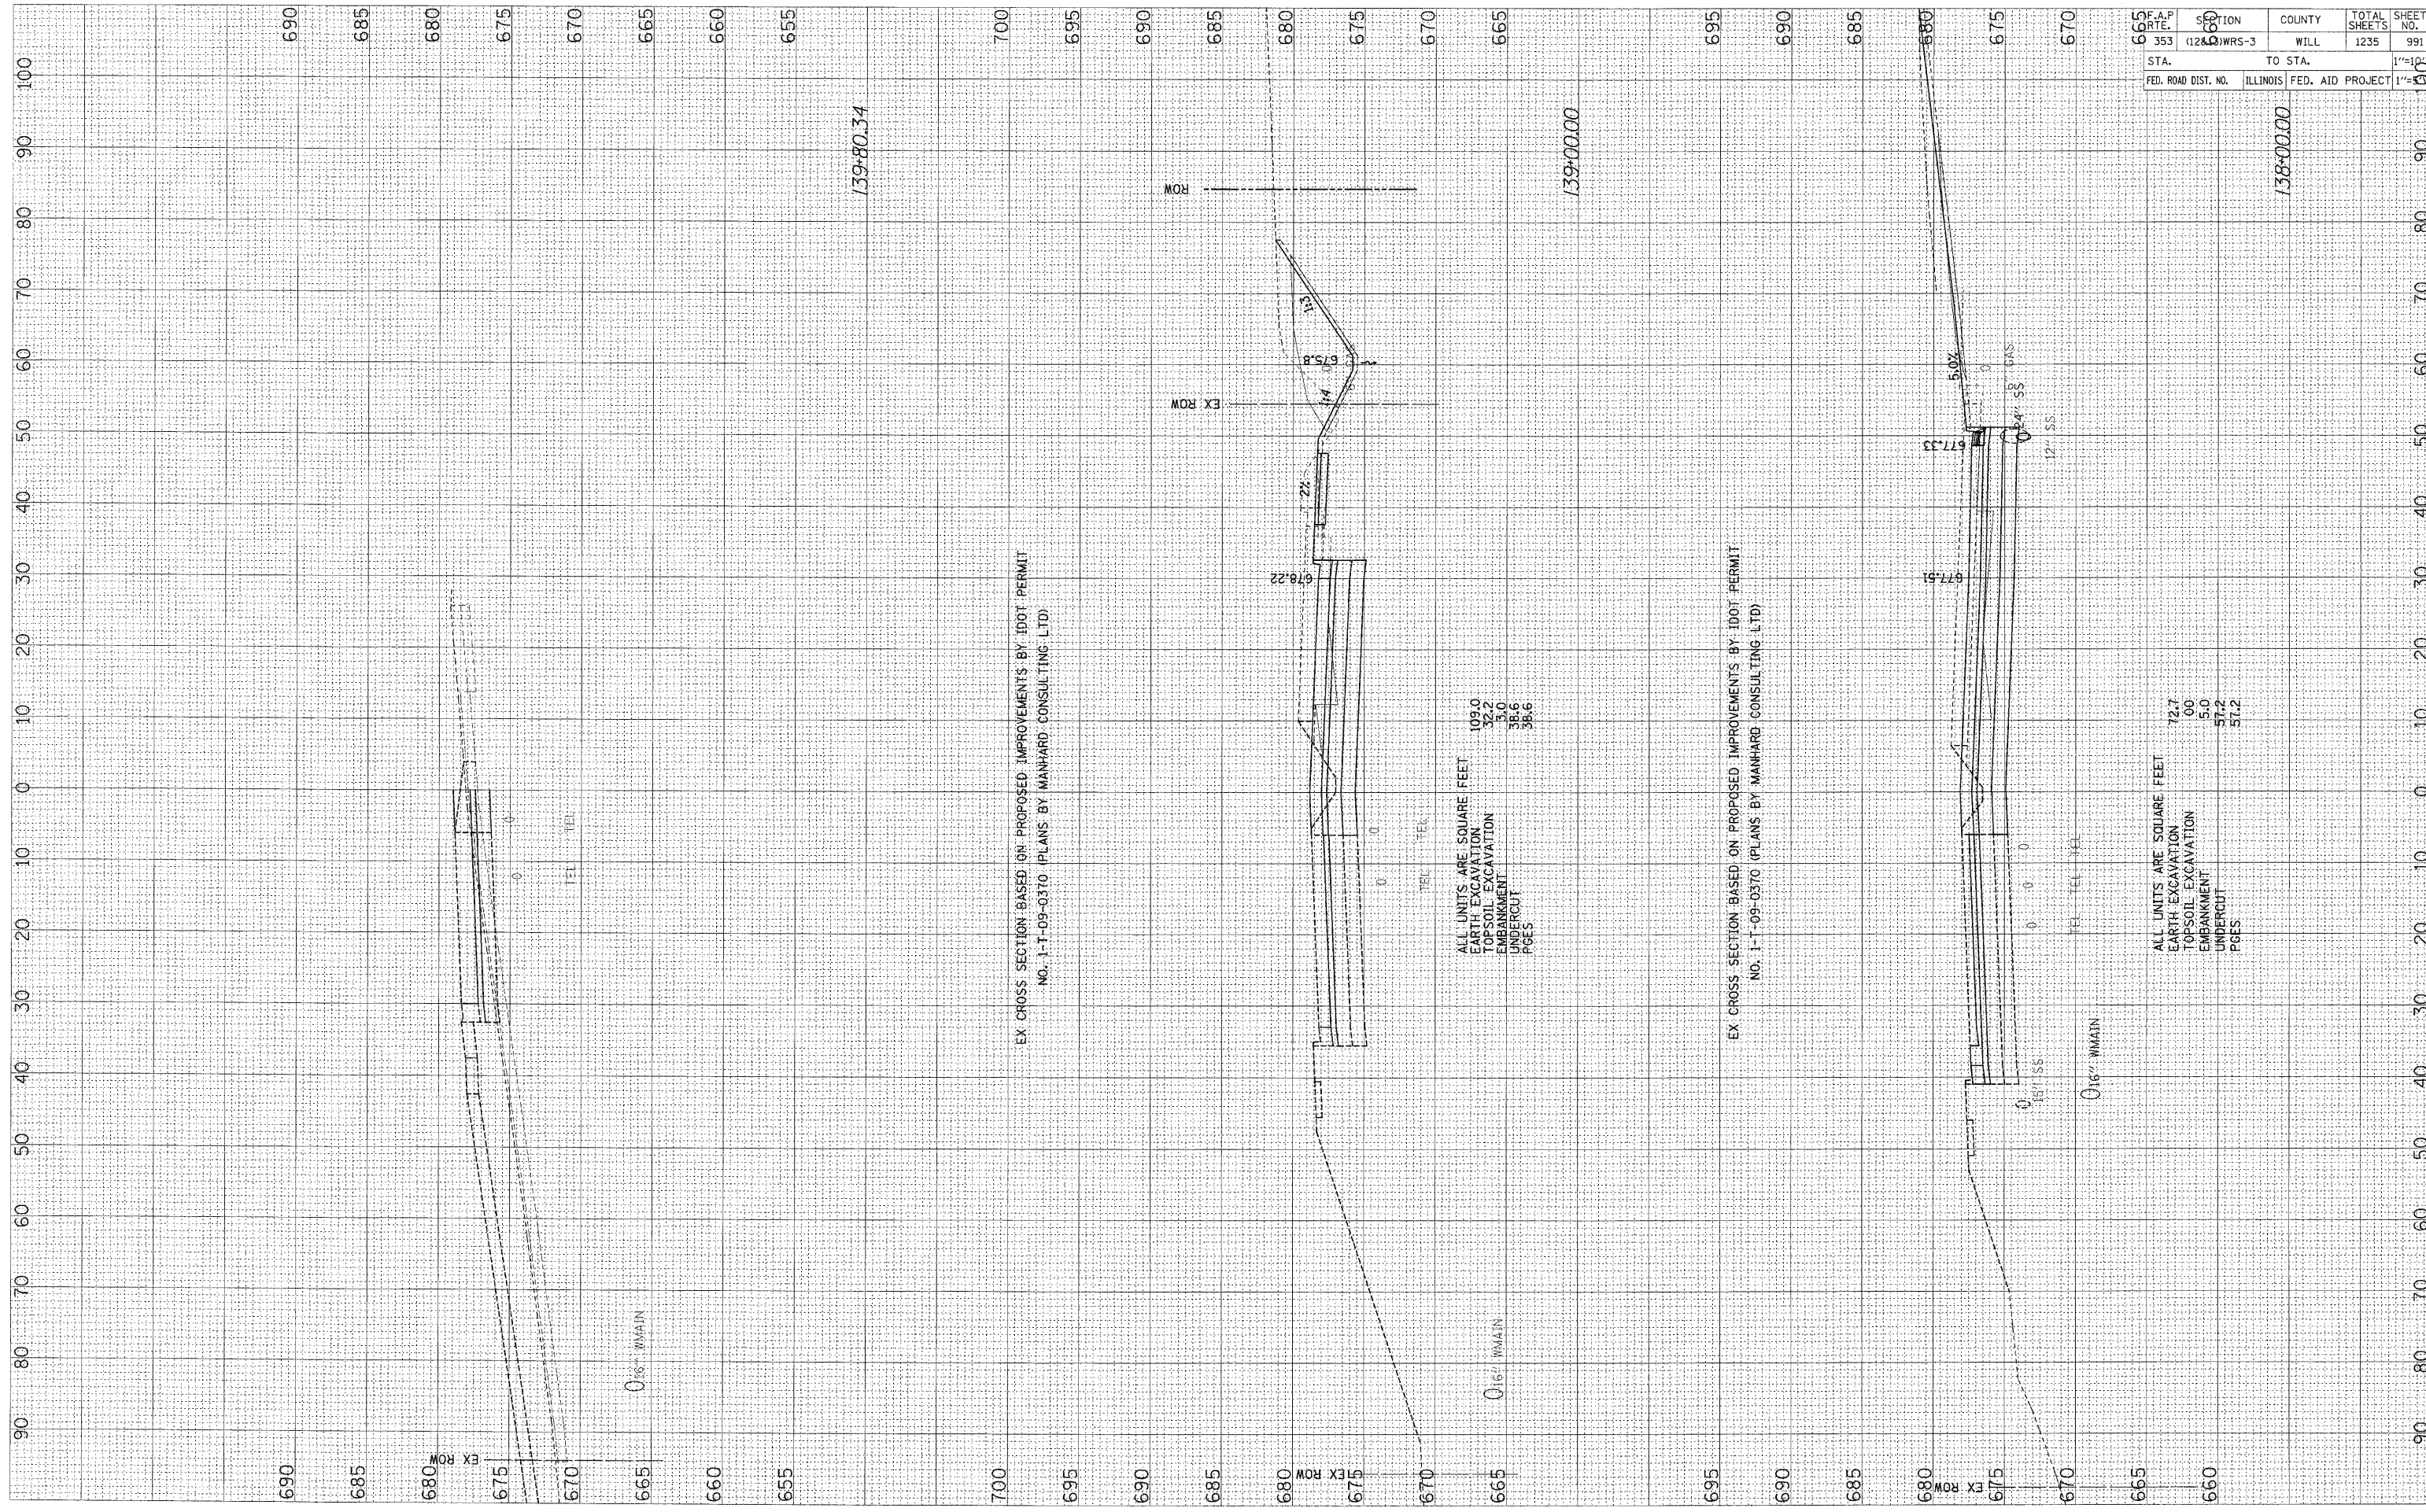

F.A.P. RT. E.	SECTION	COUNTY	TOTAL SHEETS	SHEET NO.
353	(12&13) WRS-3	WILL	1235	991
STA.	TO STA.			1"=10'
FED. ROAD DIST. NO.	ILLINOIS	FED. AID PROJECT		1"=10'