


FINAL SURVEY BY DATE
 SURVEYED BY DATE
 NOTED BY DATE
 NO. AREAS CHECKED

ORIGINAL SURVEY BY DATE
 SURVEYED BY DATE
 NOTED BY DATE
 NO. AREAS CHECKED

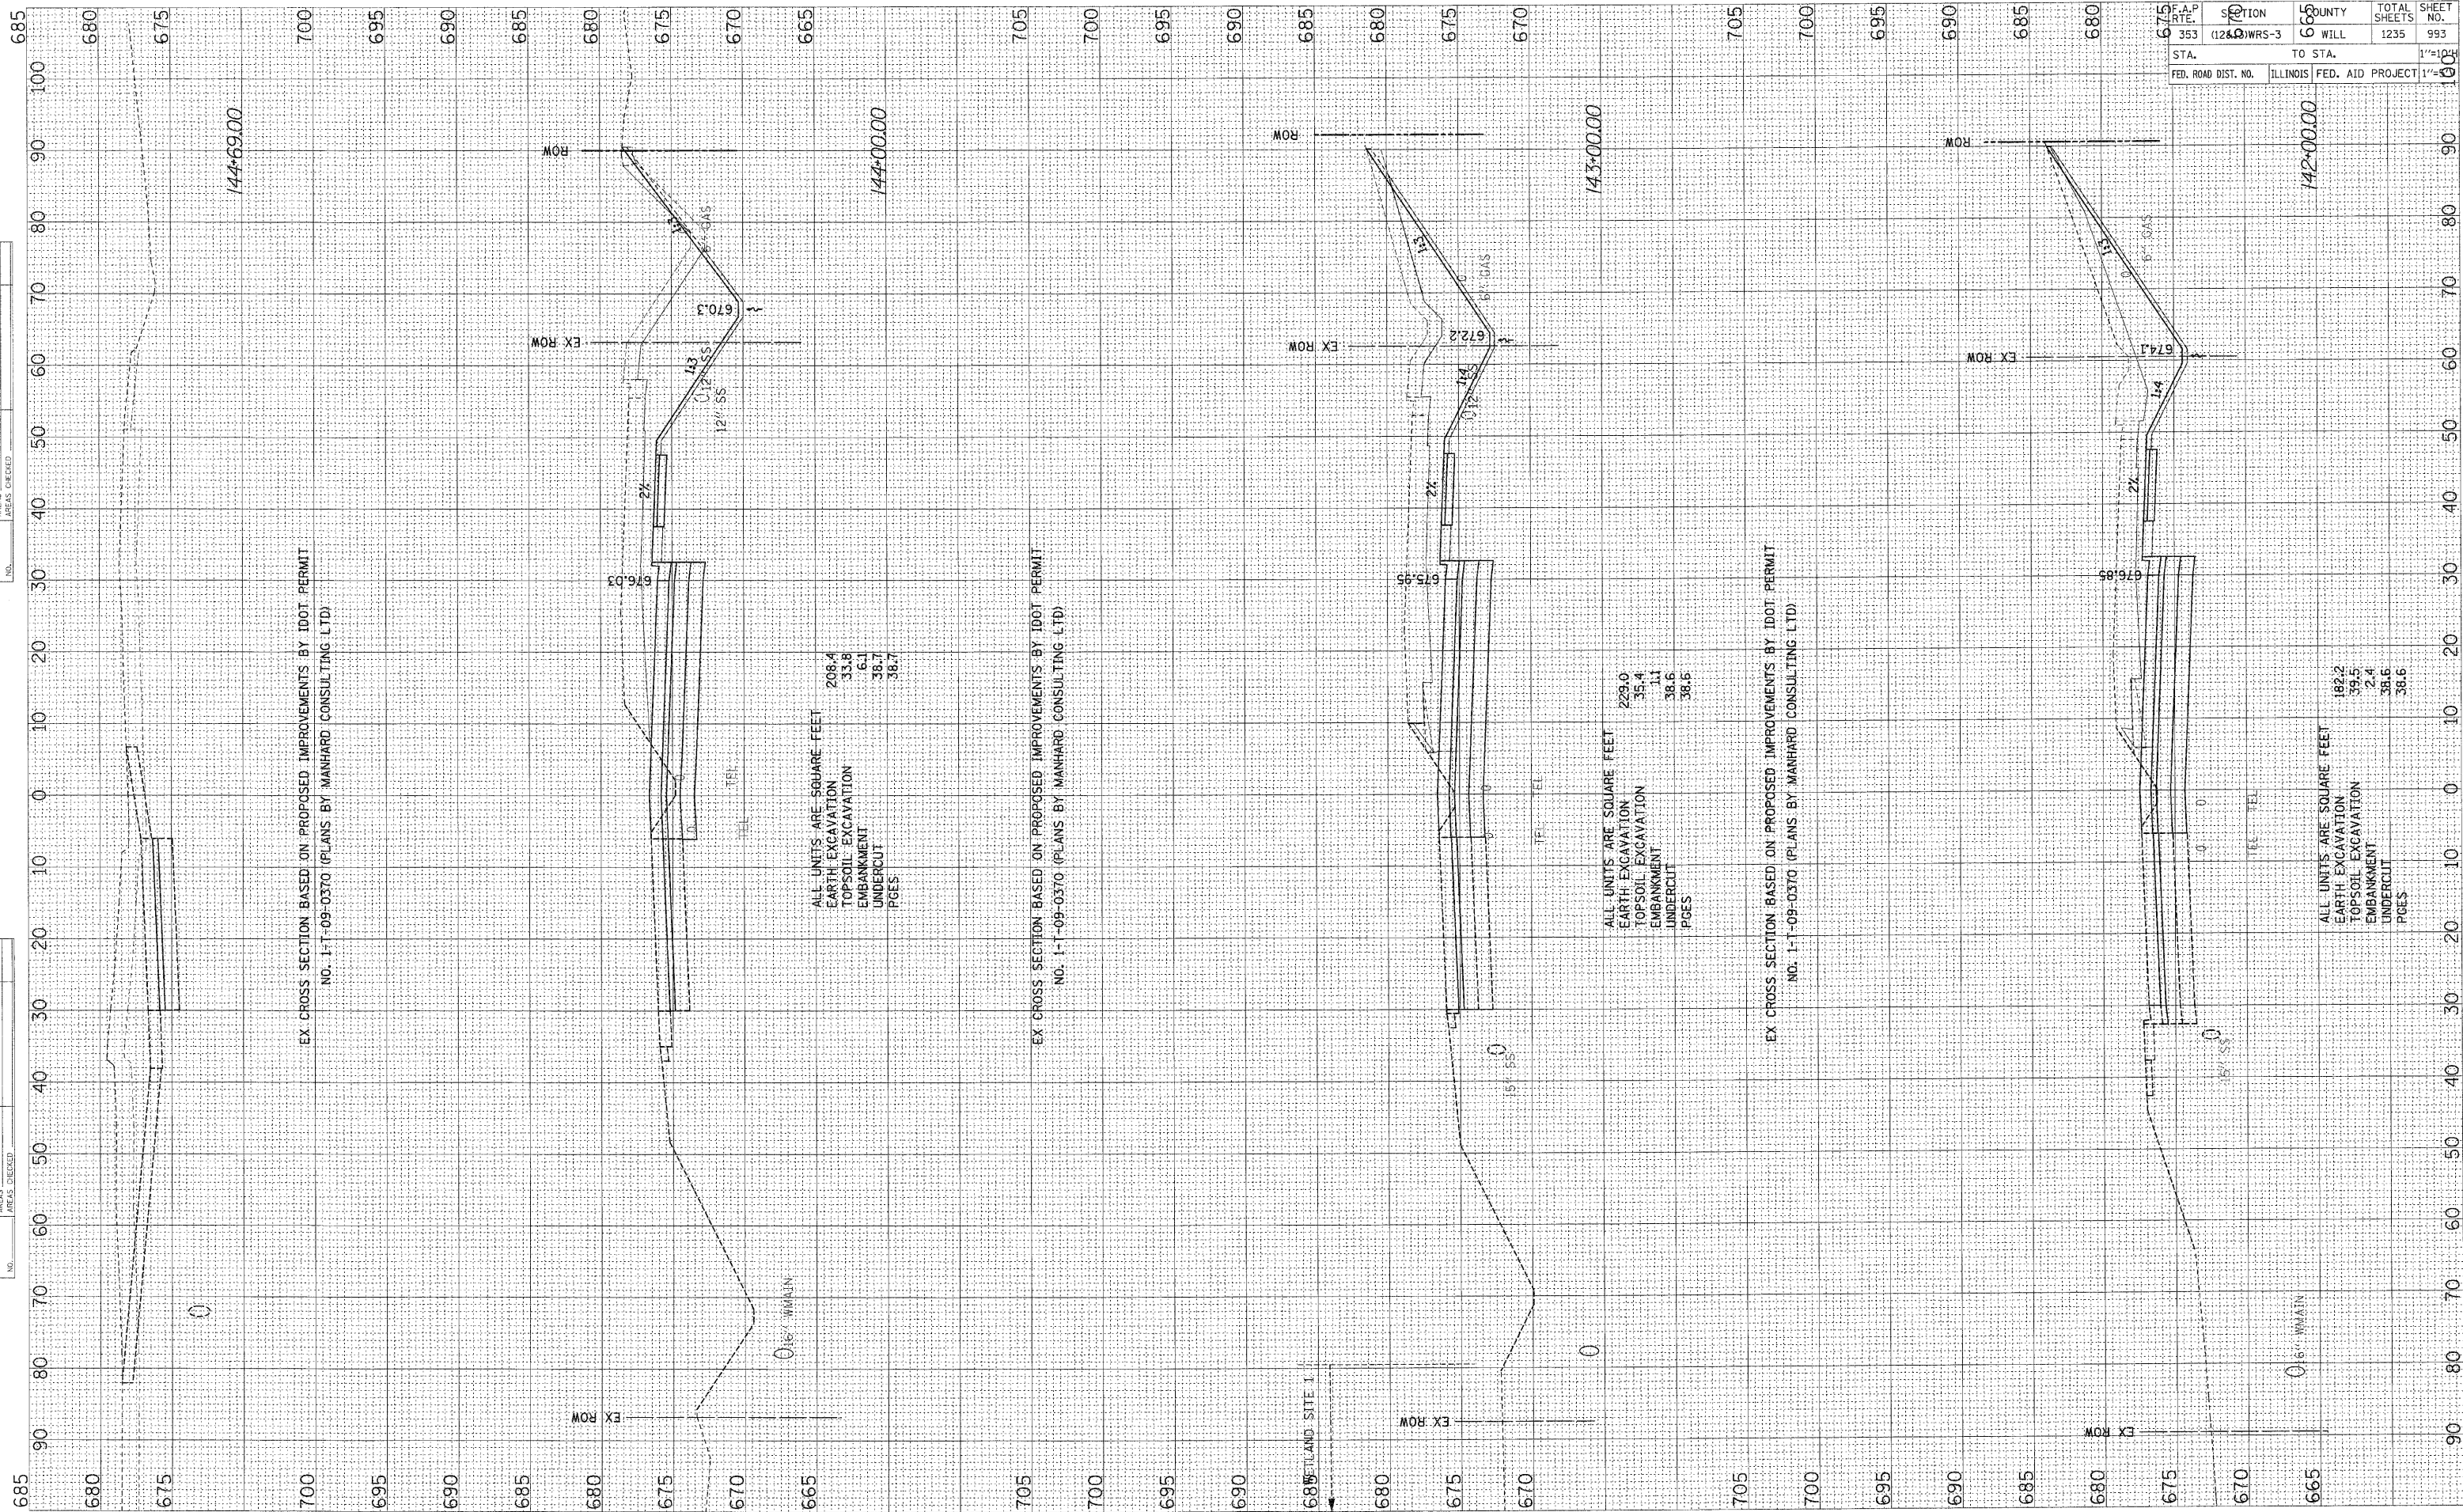

F.A.P. R.T.E.	SECTION	COUNTY	TOTAL SHEETS	SHEET NO.
353	(128)WRS-3	665	1235	993
STA.	TO STA.		1"=100'	
FED. ROAD DIST. NO.	ILLINOIS	FED. AID PROJECT	1"=100'	

STATES