


ORIGINAL SURVEY	DATE
BLOTTED	
NOTE BOOK	
TEMPLATE	
AREAS CHECKED	
NO.	

FINAL SURVEY	BY	DATE
NOTE BOOK		
TEMPLATE		
AREAS CHECKED		
NO.		

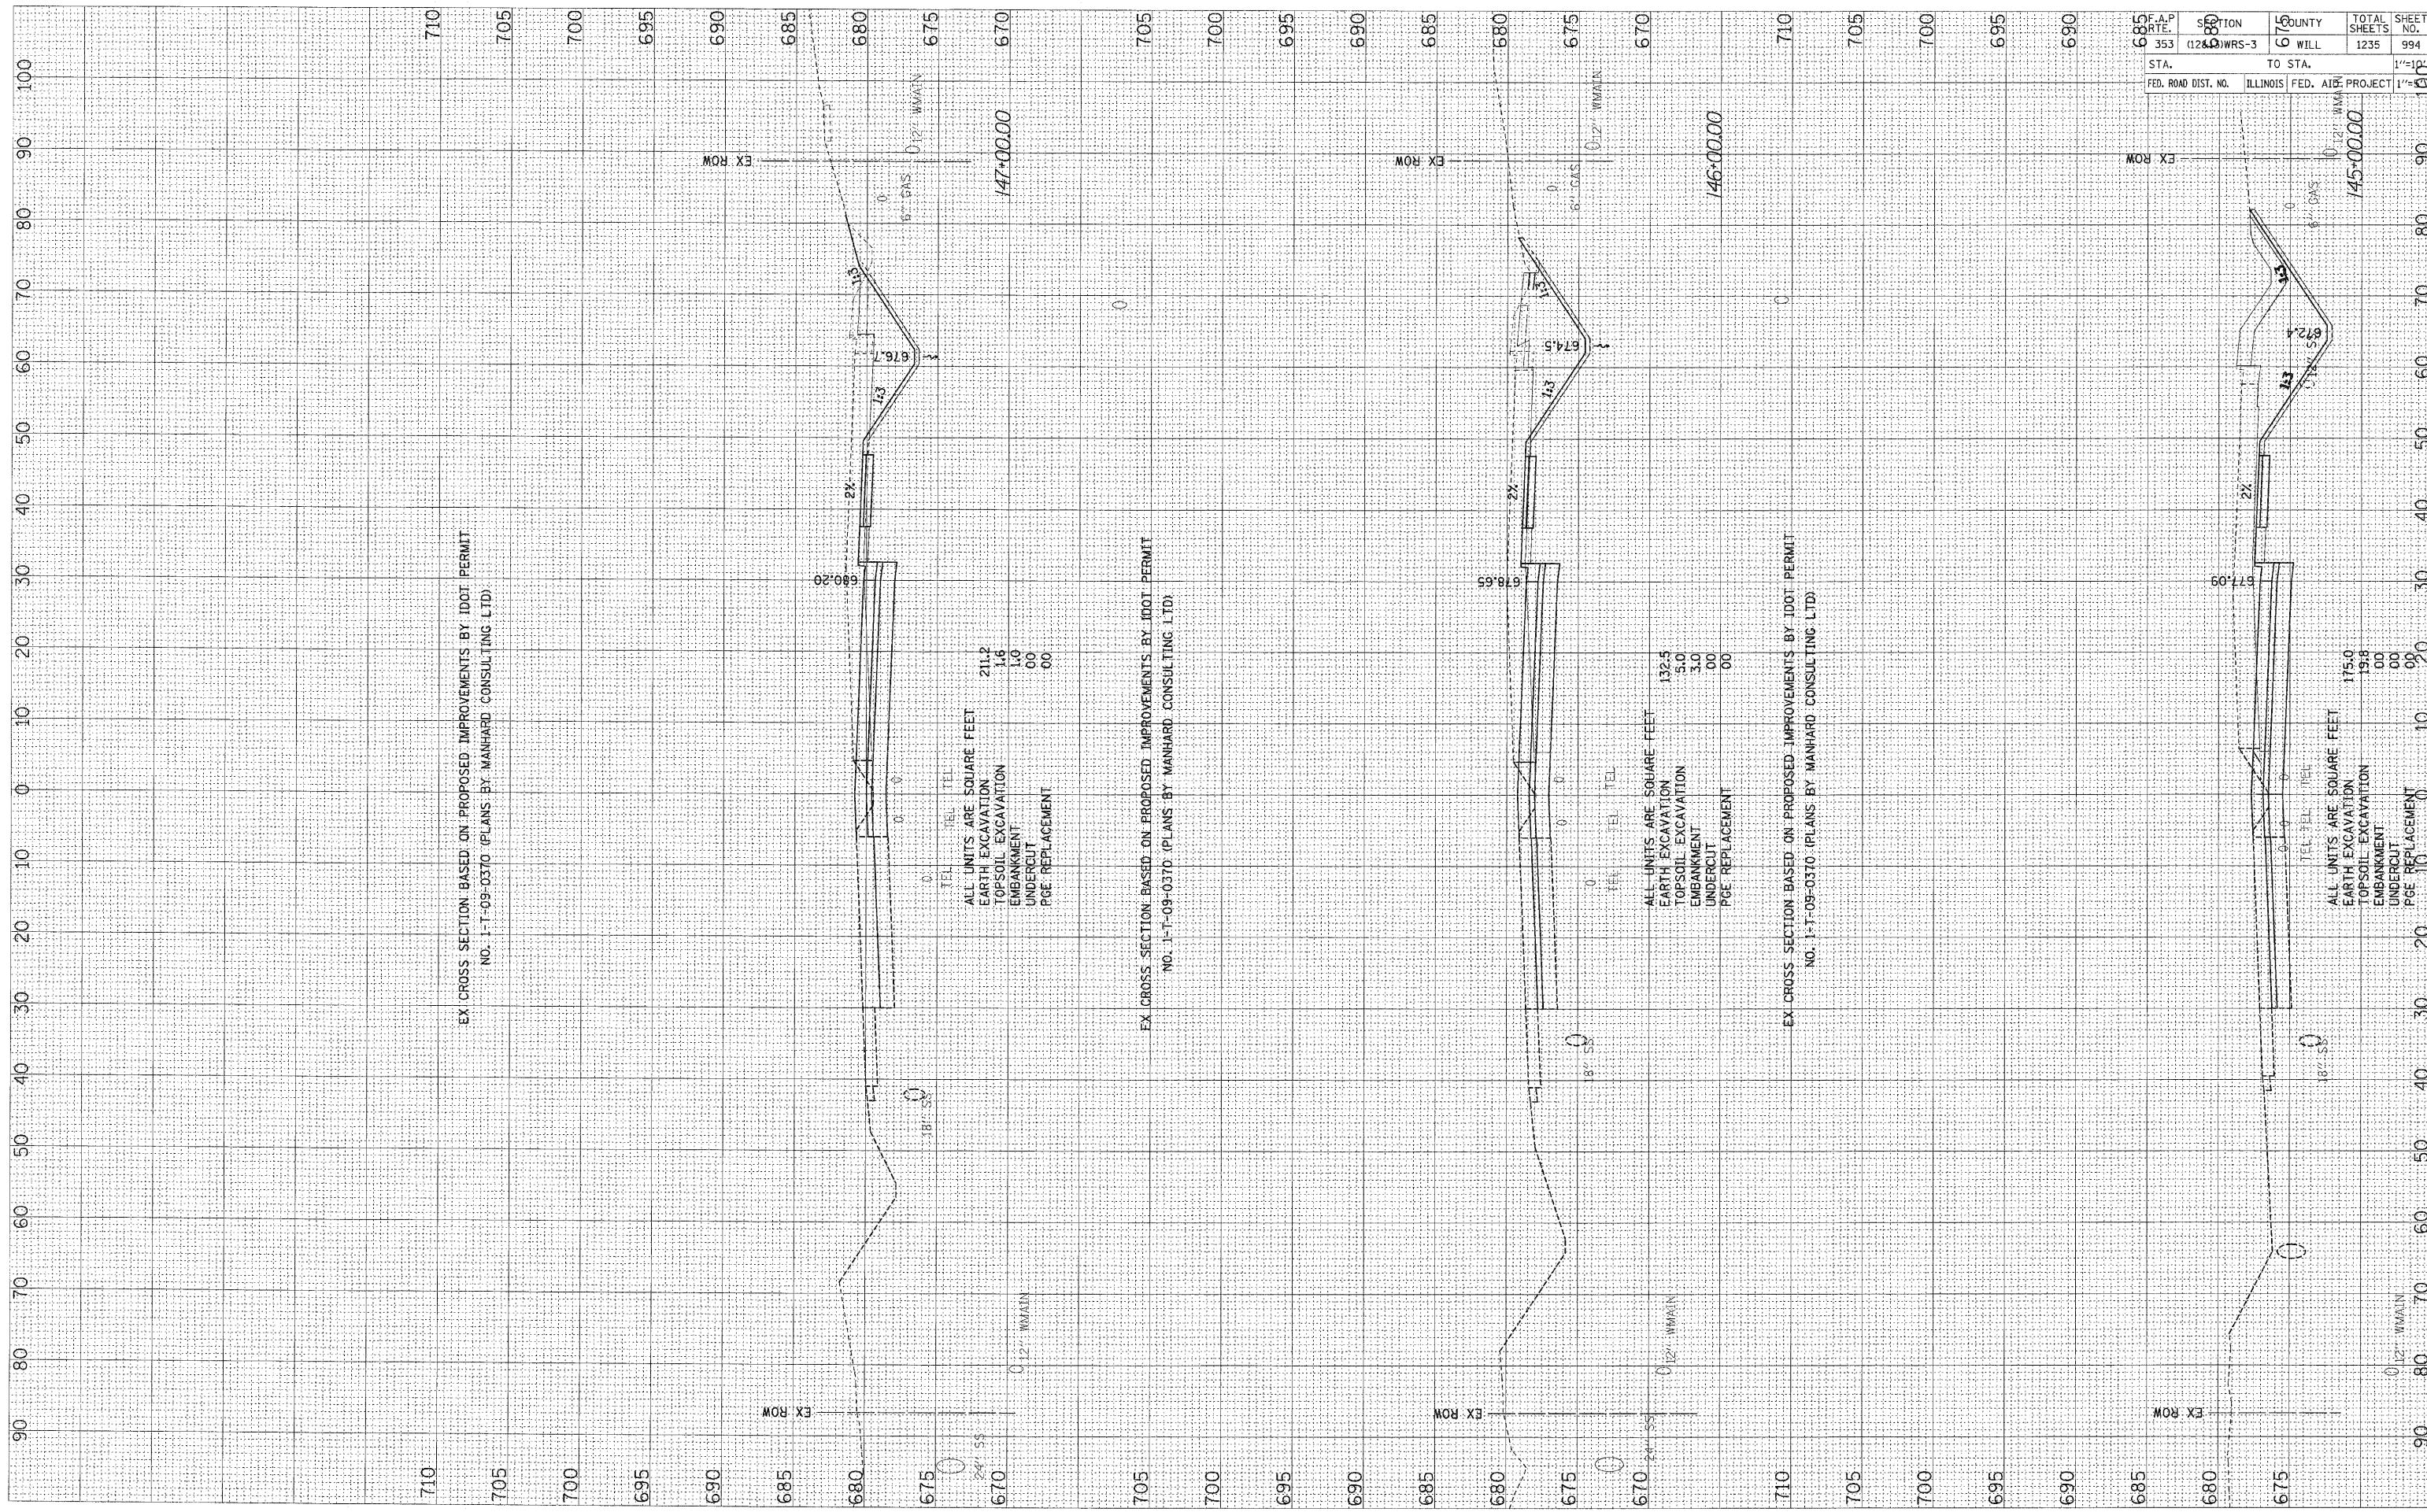

F.A.P. RTE.	SECTION	COUNTY	TOTAL SHEETS	SHEET NO.
353	(1260) WRS-3	WILL	1235	994
STA.	TO STA.	1"=10'		
FED. ROAD DIST. NO.	ILLINOIS FED. AID PROJECT	1"=10'		