


ORIGINAL SURVEY PLOTTED BY DATE
 NOTE BOOK NO. AREAS CHECKED

ORIGINAL SURVEY PLOTTED BY DATE
 NOTE BOOK NO. AREAS CHECKED

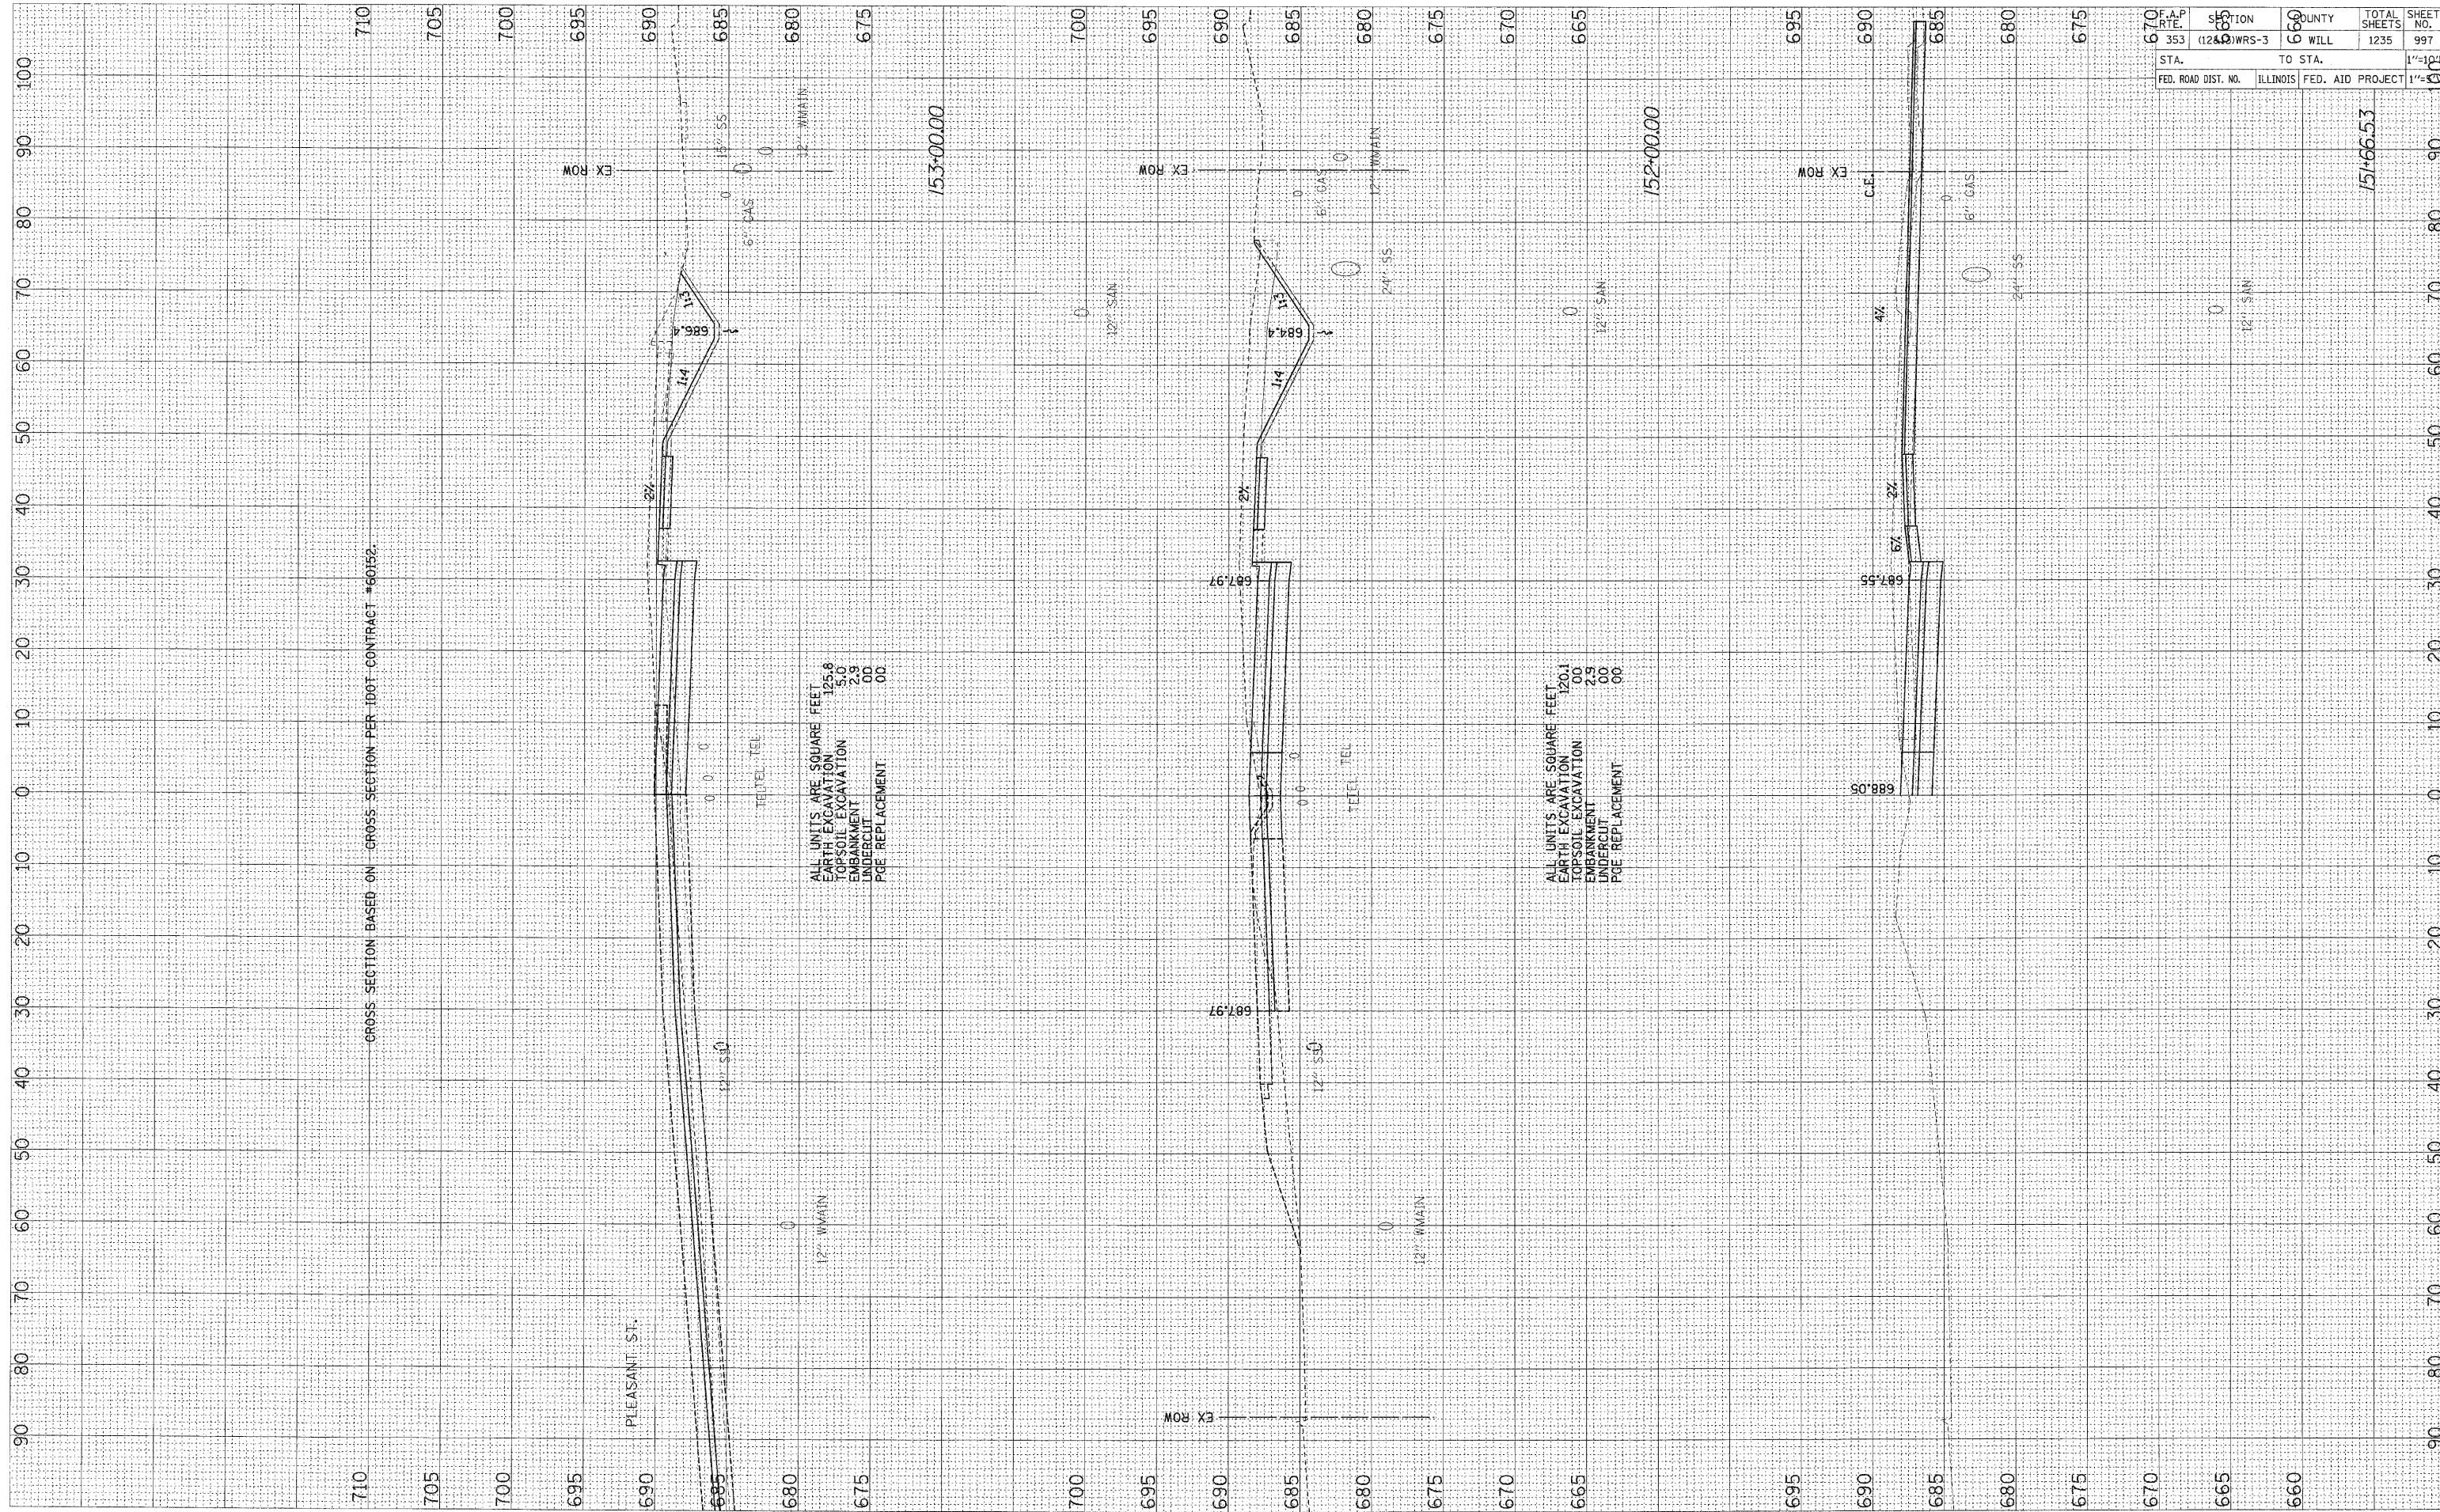

F.A.P. RTE.	SECTION	COUNTY	TOTAL SHEETS	SHEET NO.
670	353 (1240) WRS-3	CO WILL	1235	997
STA.	TO STA.		1"=10'	
FED. ROAD DIST. NO.	ILLINOIS	FED. AID PROJECT	151+66.53	