


FINAL SURVEY	SURVEYED	DATE
NOTE BOOK	TEMPLATE	BY
AREAS	AREAS CHECKED	

ORIGINAL SURVEY	SURVEYED	DATE
NOTE BOOK	TEMPLATE	BY
AREAS	AREAS CHECKED	

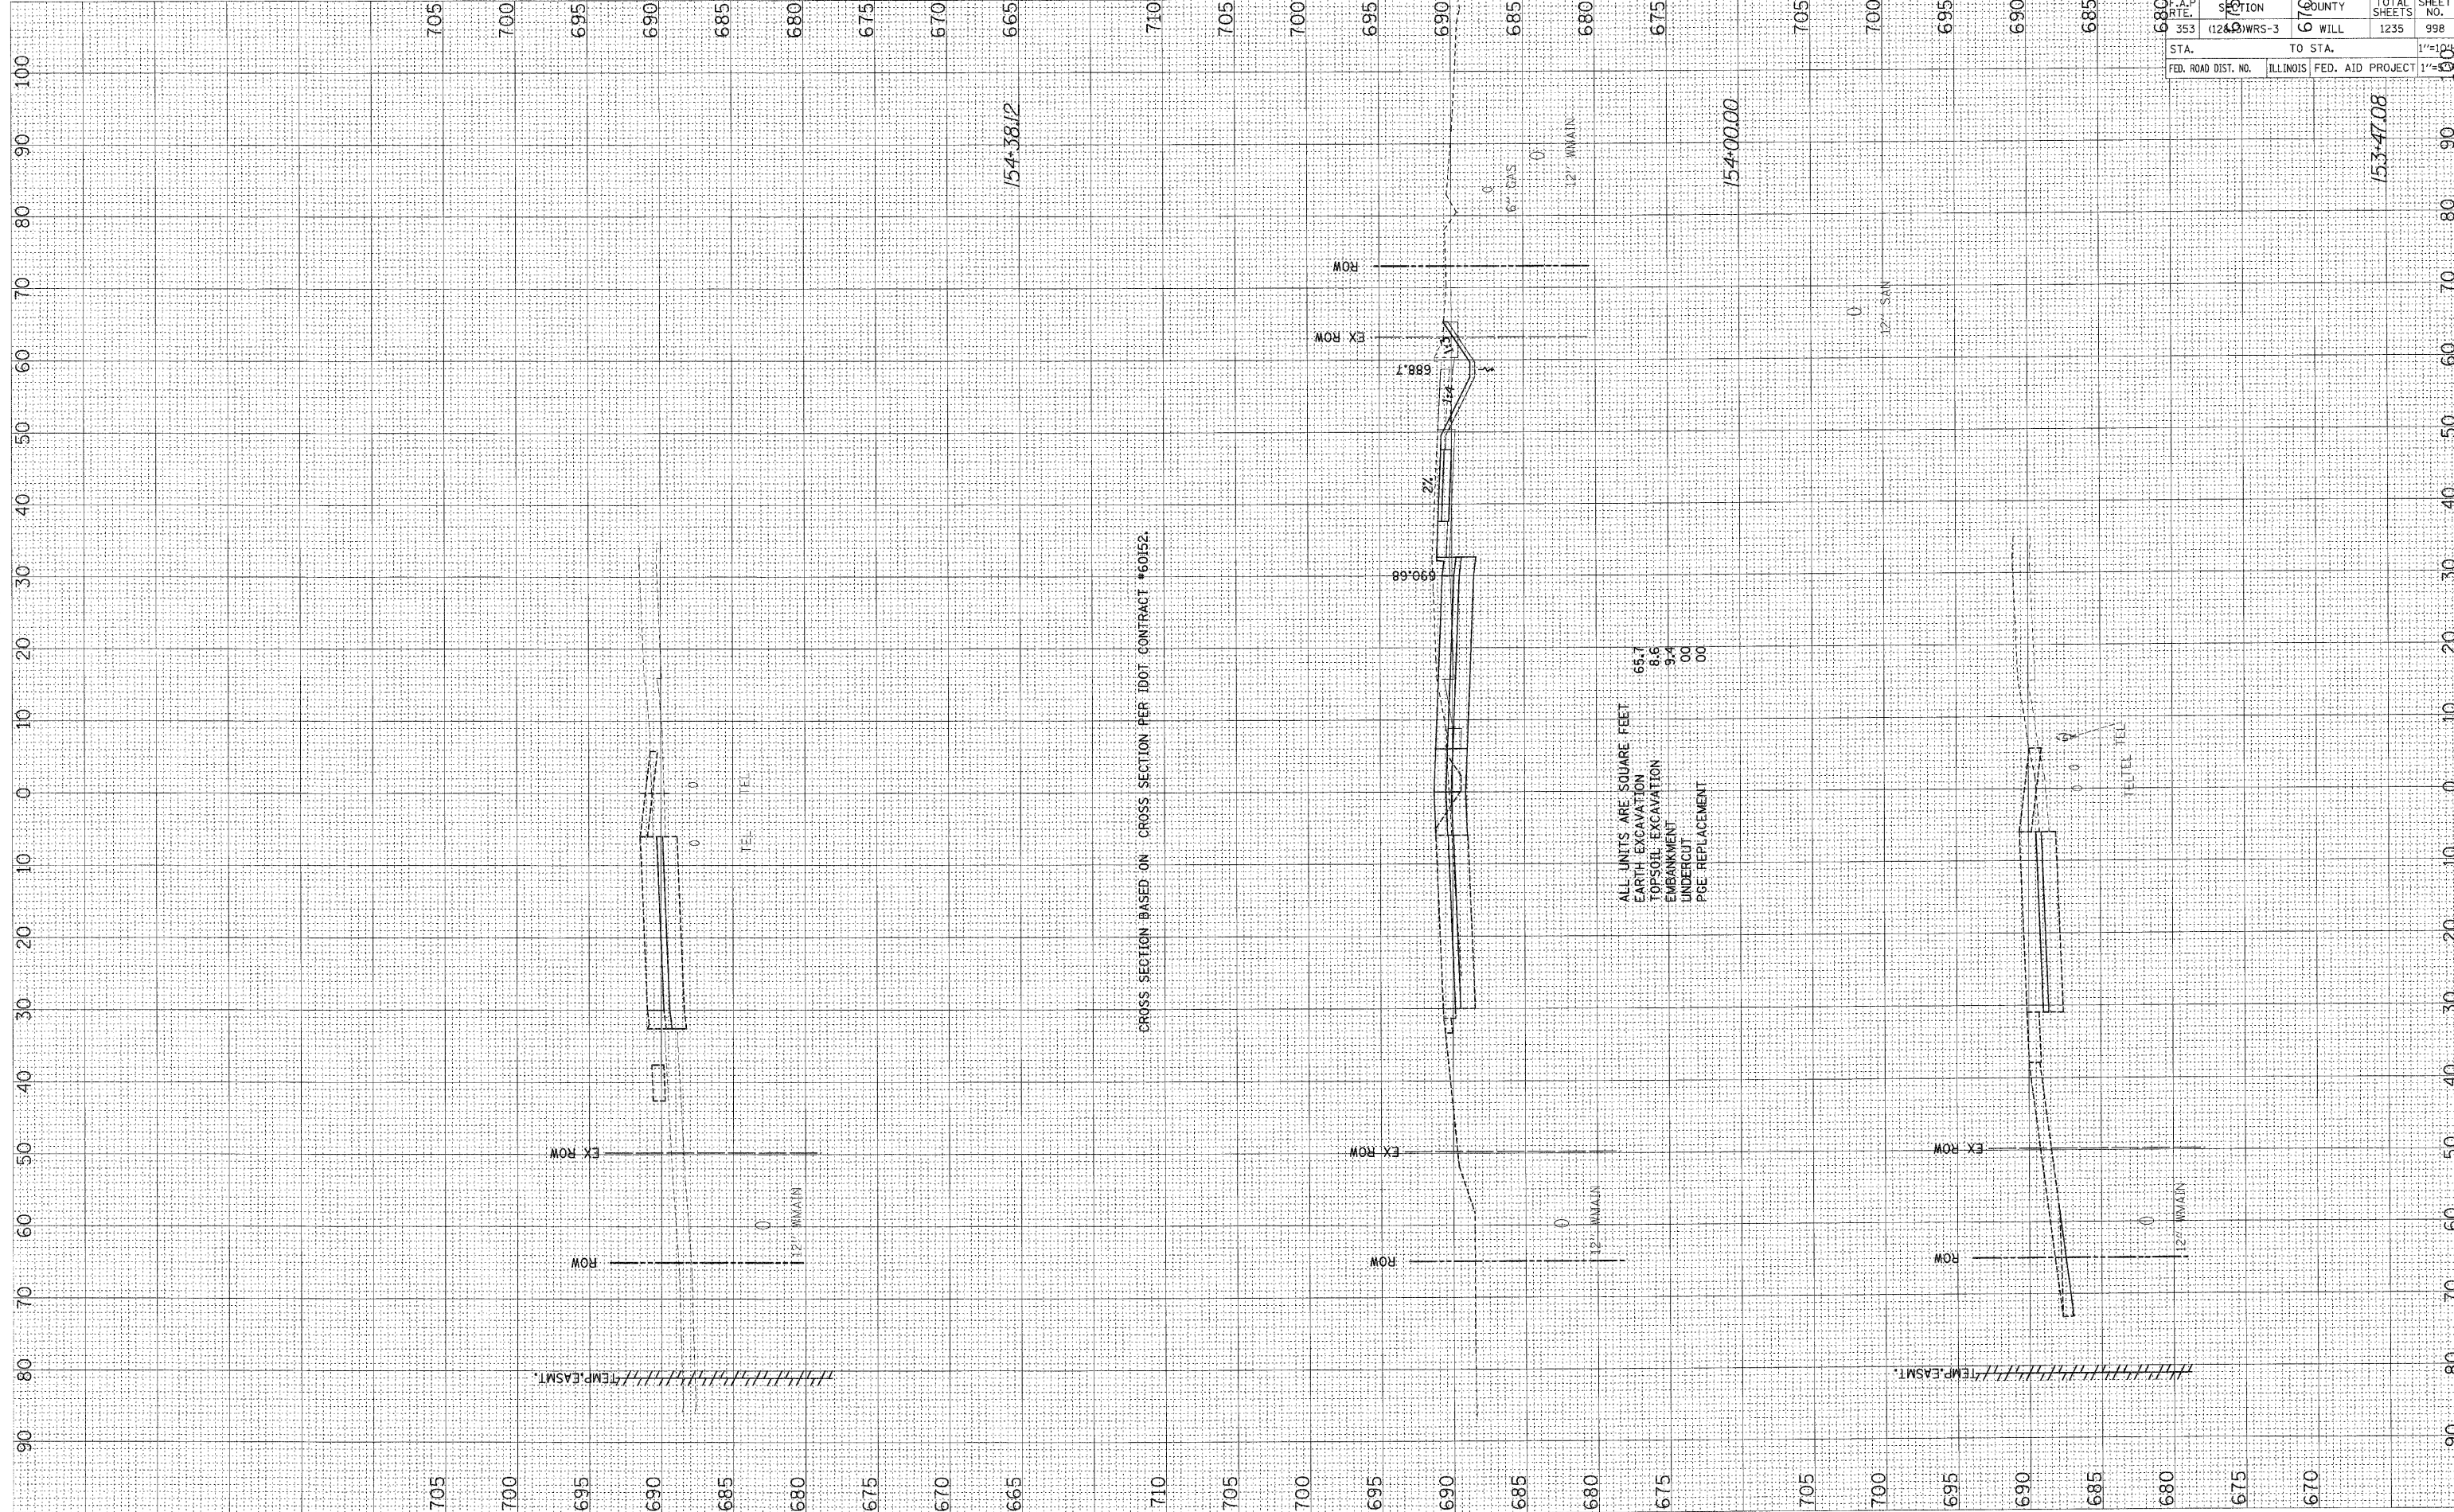

F.A.P. RTE. NO.	SECTION	COUNTY	TOTAL SHEETS	SHEET NO.
353	(1249)WRS-3	WILL	1235	998
STA.	TO STA.			1"=100'
FED. ROAD DIST. NO.	ILLINOIS	FED. AID PROJECT	1"=50'	