


FINAL SURVEY	BY	DATE
SURVEYED		
NOTE BOOK		
AREAS CHECKED		

ORIGINAL SURVEY	BY	DATE
SURVEYED		
NOTE BOOK		
AREAS CHECKED		

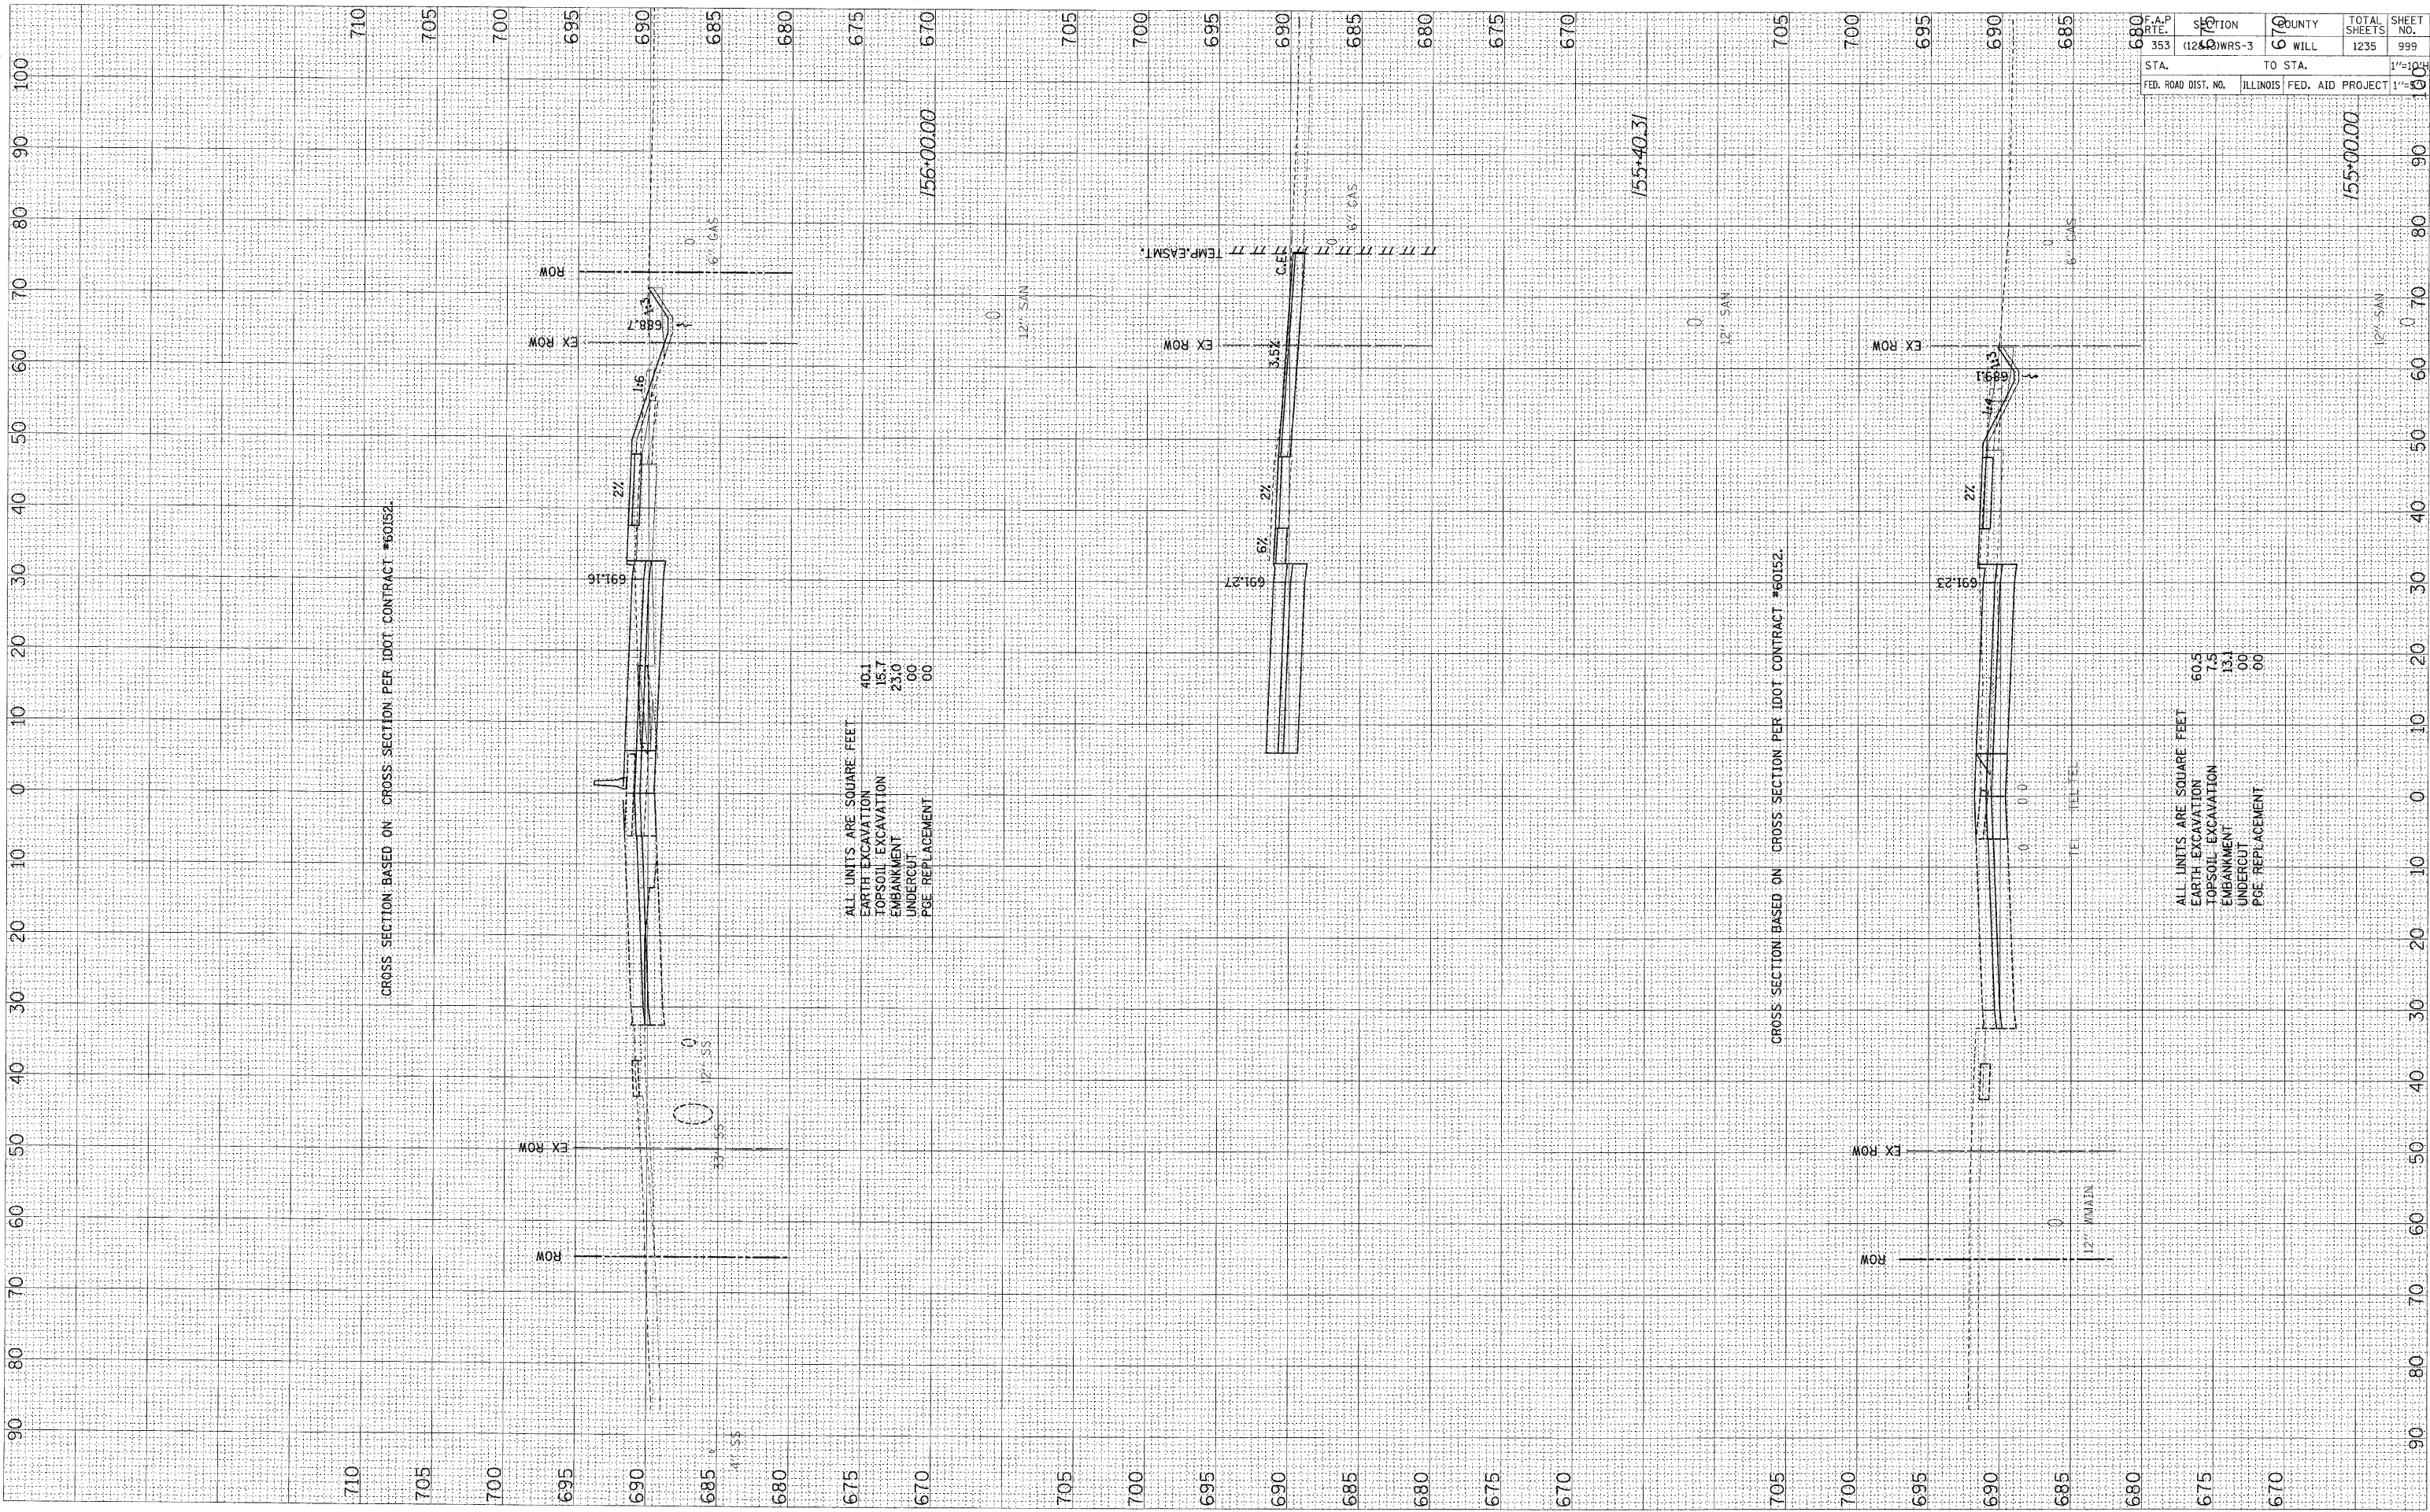

F.A.P. NO.	SECTION	COUNTY	TOTAL SHEETS	SHEET NO.
353	(1240)WRS-3	WILL	1235	999
STA.	TO STA.	1"=100'		
FED. ROAD DIST. NO.	ILLINOIS	FED. AID PROJECT	1"=100'	