


FINAL SURVEY NO.	SURVEYED PLOTTED TEMPLATE AREAS CHECKED	BY	DATE

ORIGINAL SURVEY NO.	SURVEYED PLOTTED TEMPLATE AREAS CHECKED	BY	DATE

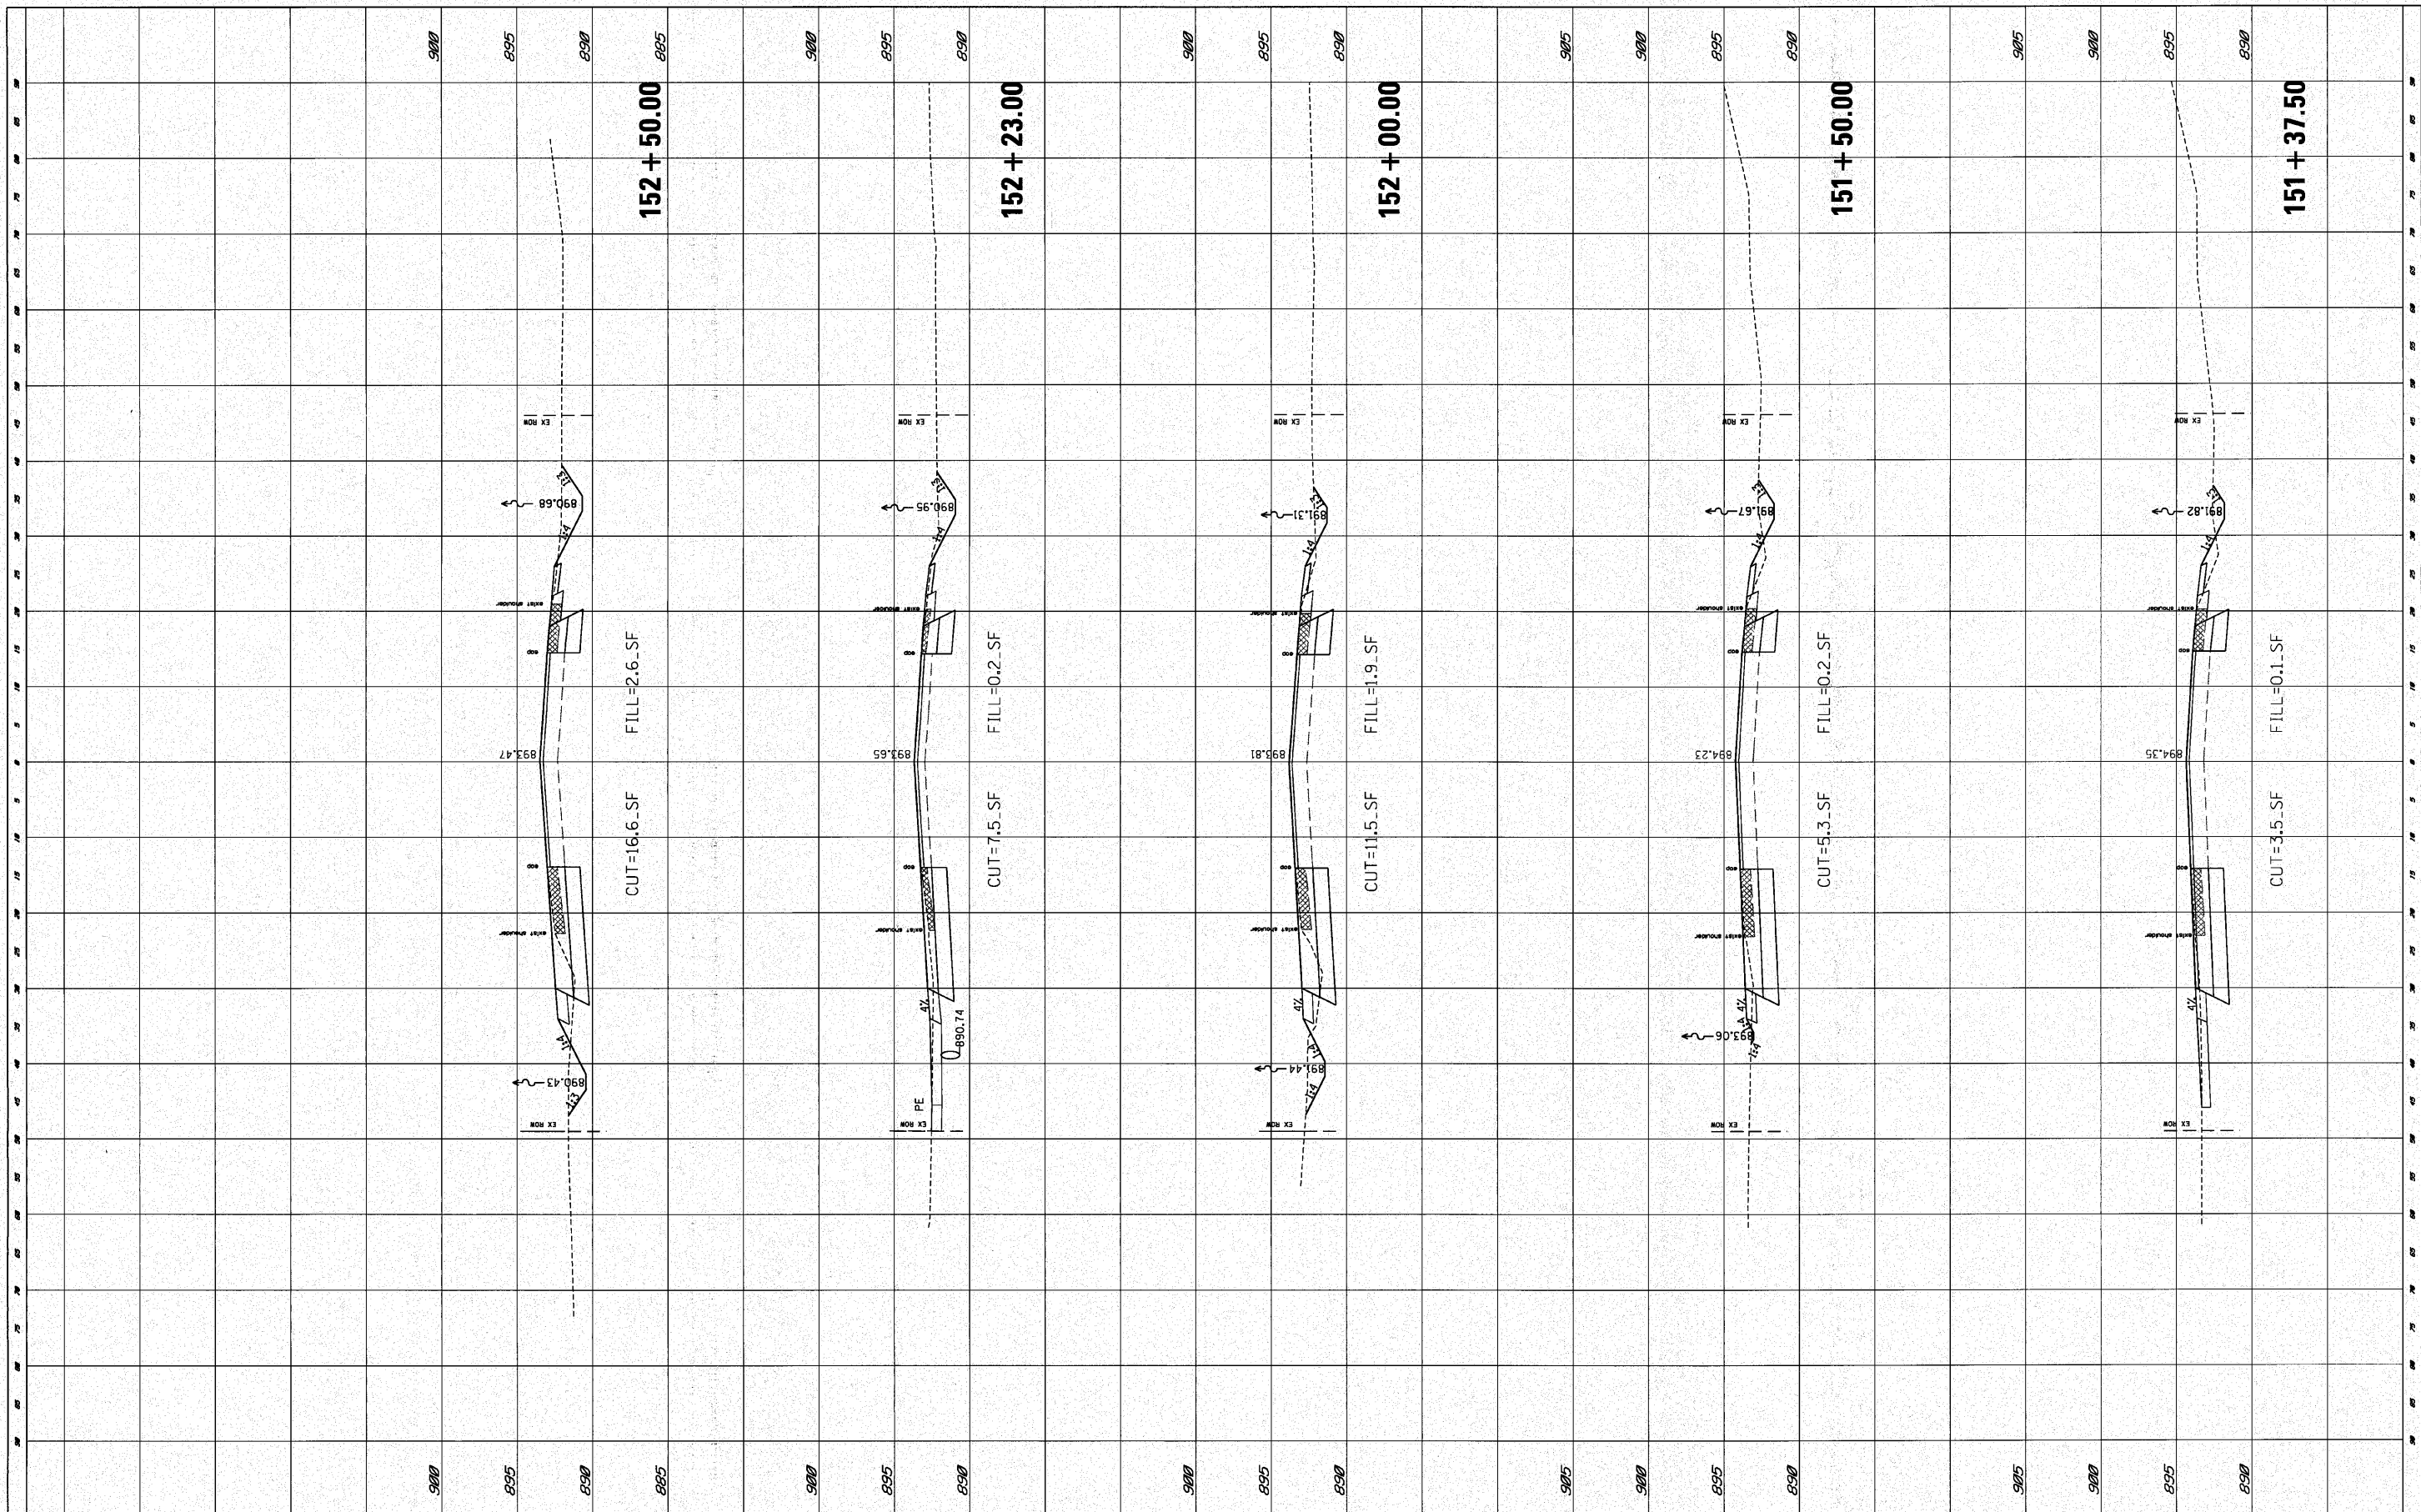

FILE NAME = P:\2009\ME09006_Ver-Var-Phi\CAD\W05_US20\Sh... DI62529_PX5.dgn	USER NAME = Peter	DESIGNED -	REVISD -	STATE OF ILLINOIS DEPARTMENT OF TRANSPORTATION	U.S. ROUTE 20 CROSS SECTION			F.A.P. RTE. 345	SECTION 8WRS-2	COUNTY KANE	TOTAL SHEETS 72	SHEET NO. 67
PLOT SCALE = 10.0000' / IN.	PLOT DATE = 4/9/2010	DRAWN -	REVISD -		SCALE:	SHEET NO. OF SHEETS	STA. 151+37.50 TO STA. 152+50.00	CONTRACT NO. 62529				
		CHECKED -	REVISD -					FED. ROAD DIST. NO. ILLINOIS FED. AID PROJECT				
		DATE -	REVISD -									