


FINAL SURVEY	SURVEYED	BY	DATE
NOTE BOOK	PLOTTED		
NO.	TEMPLATE		
	AREAS CHECKED		

ORIGINAL SURVEY	SURVEYED	BY	DATE
NOTE BOOK	PLOTTED		
NO.	TEMPLATE		
	AREAS CHECKED		

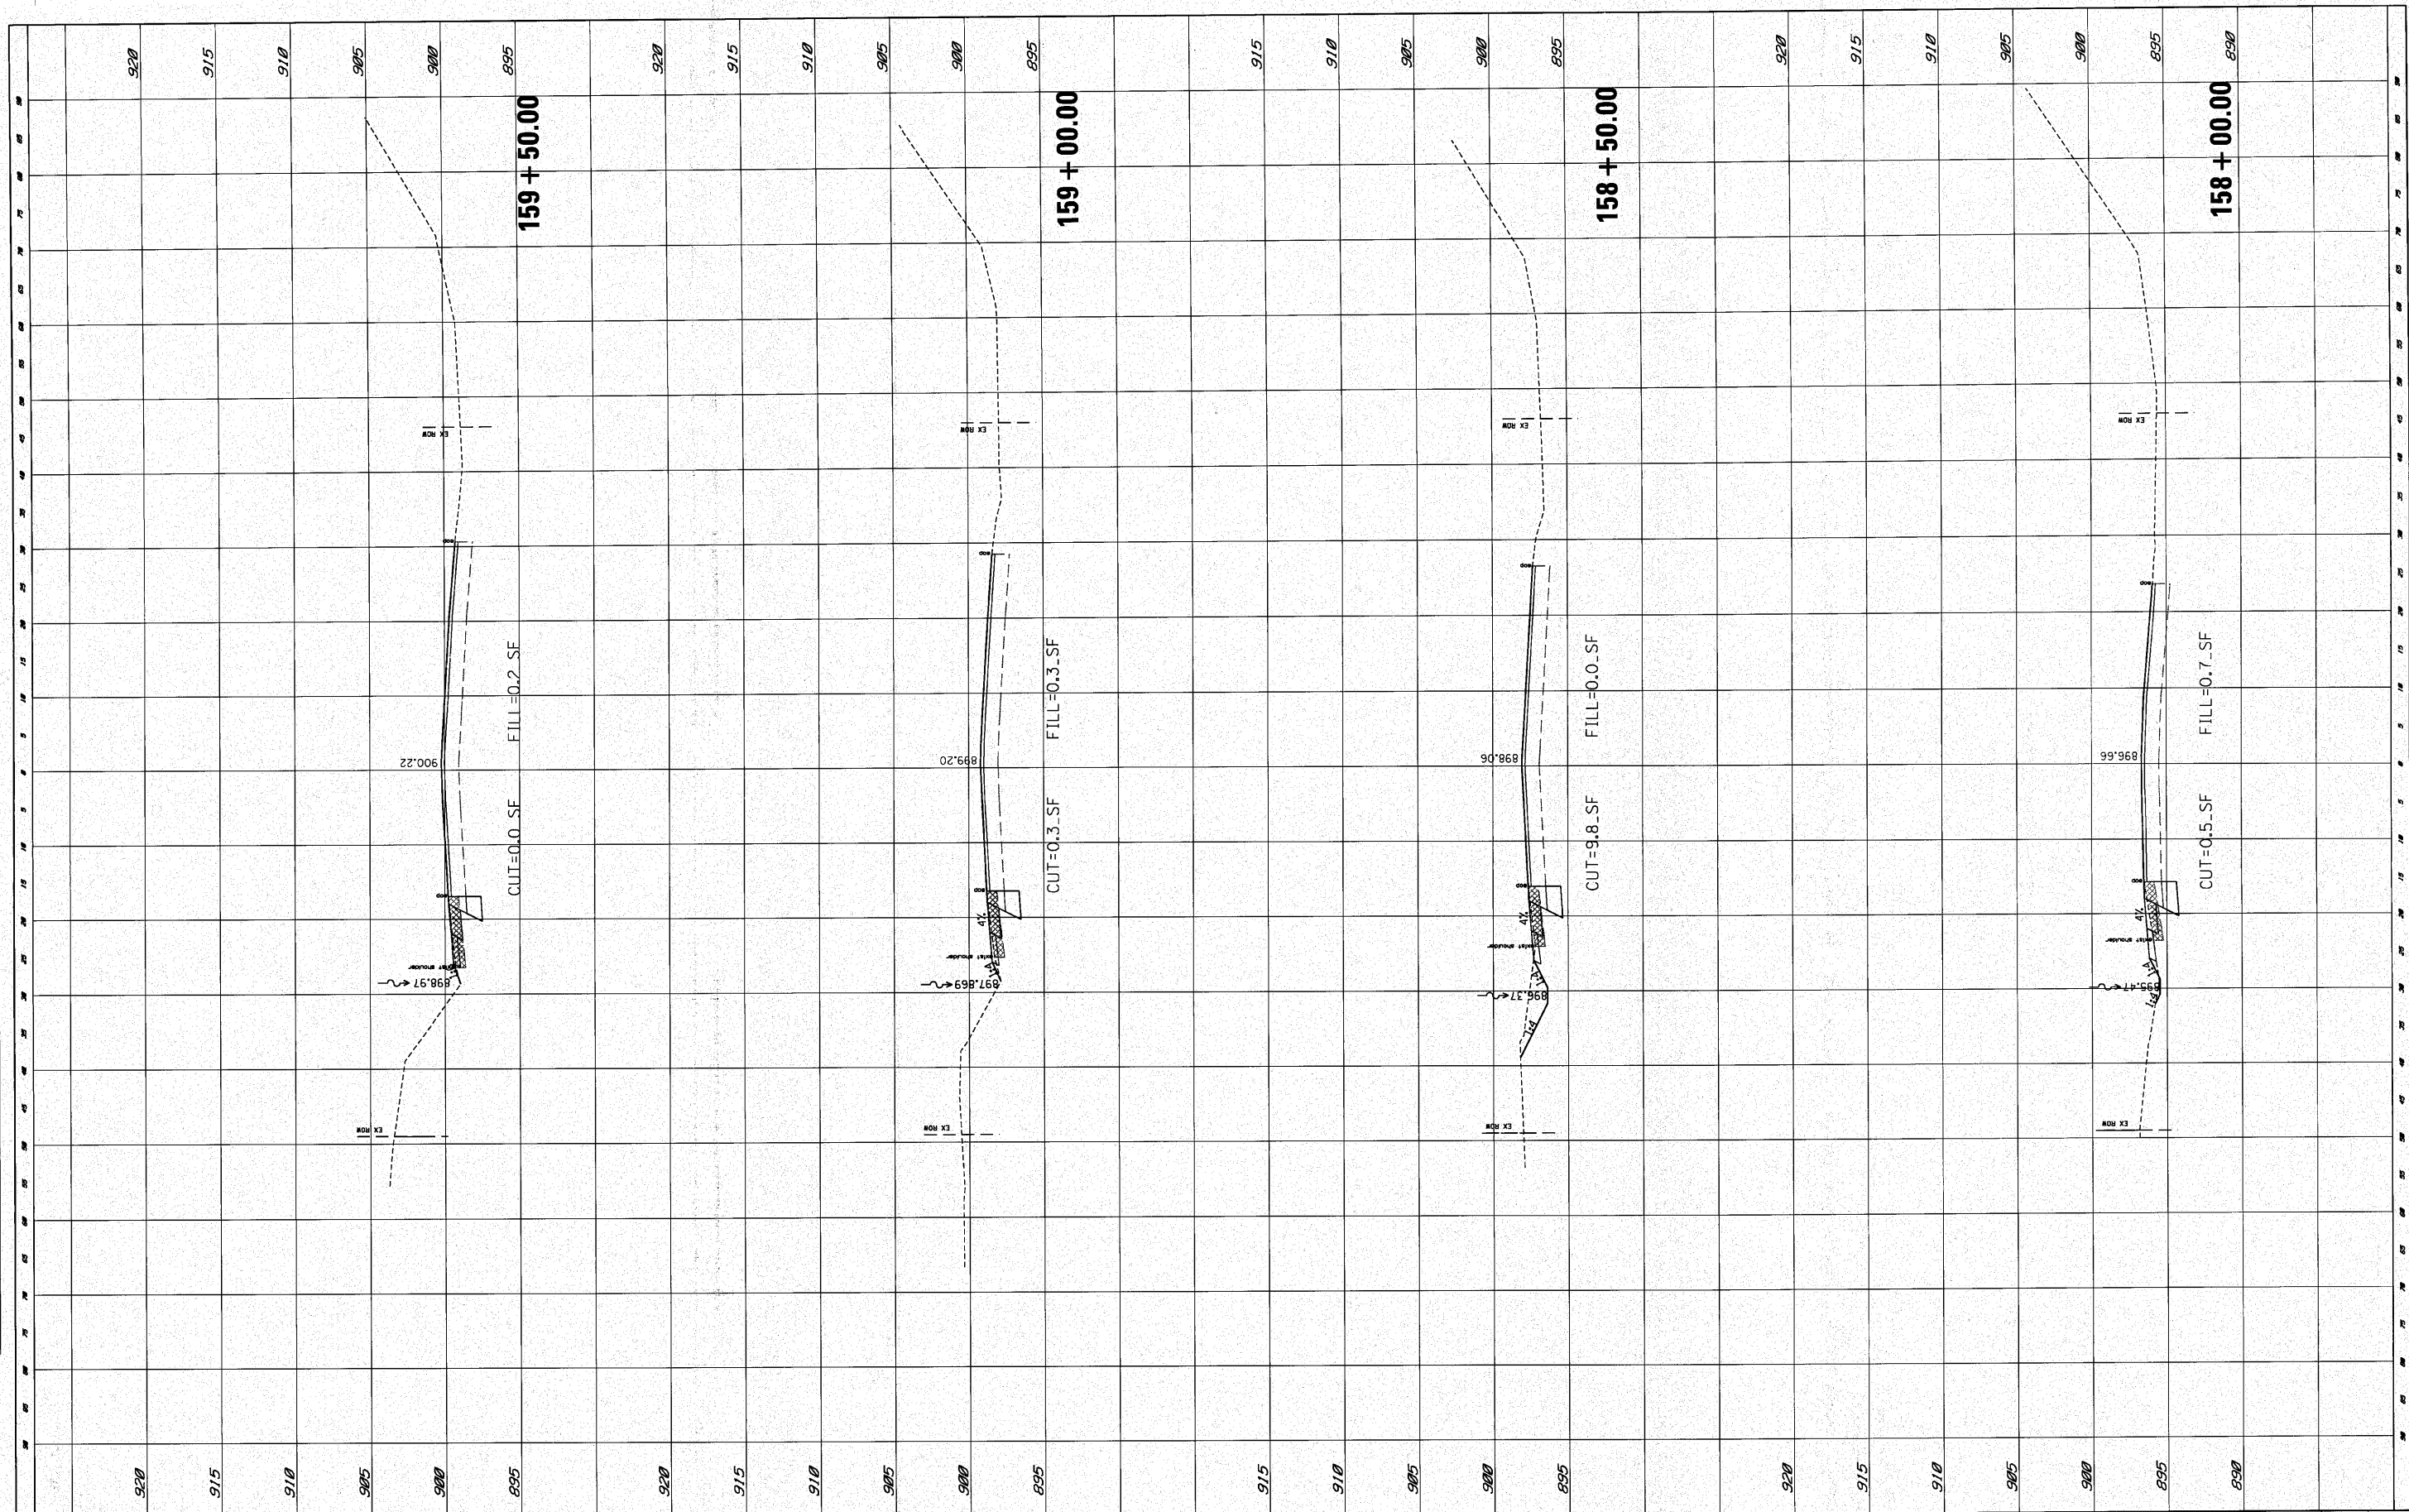

FILE NAME = P:\2009\ME09006_Ver-Phi\CADD\W05_US20\Sh1\0162529_PX5.dgn	USER NAME = Peter	DESIGNED -	REVISED -	STATE OF ILLINOIS DEPARTMENT OF TRANSPORTATION	U.S. ROUTE 20 CROSS SECTION			F.A.P. RTE. 345	SECTION 8WRS-2	COUNTY KANE	TOTAL SHEETS 72	SHEET NO. 71
PLOT SCALE = 10.0000' / IN.	PLOT DATE = 4/9/2010	DRAWN -	REVISED -		SCALE:	SHEET NO. OF SHEETS	STA. 158+00.00 TO STA. 159+50.00	CONTRACT NO. 62529				
		CHECKED -	REVISED -		FED. ROAD DIST. NO. ILLINOIS FED. AID PROJECT							
		DATE	REVISED									