


DATE	
BY	
FINAL SURVEY	SURVEYED
NOTE BOOK NO.	PLOTTED
	TEMPLATE
	AREAS CHECKED

DATE	
BY	
ORIGINAL SURVEY	SURVEYED
NOTE BOOK NO.	PLOTTED
	TEMPLATE
	AREAS CHECKED

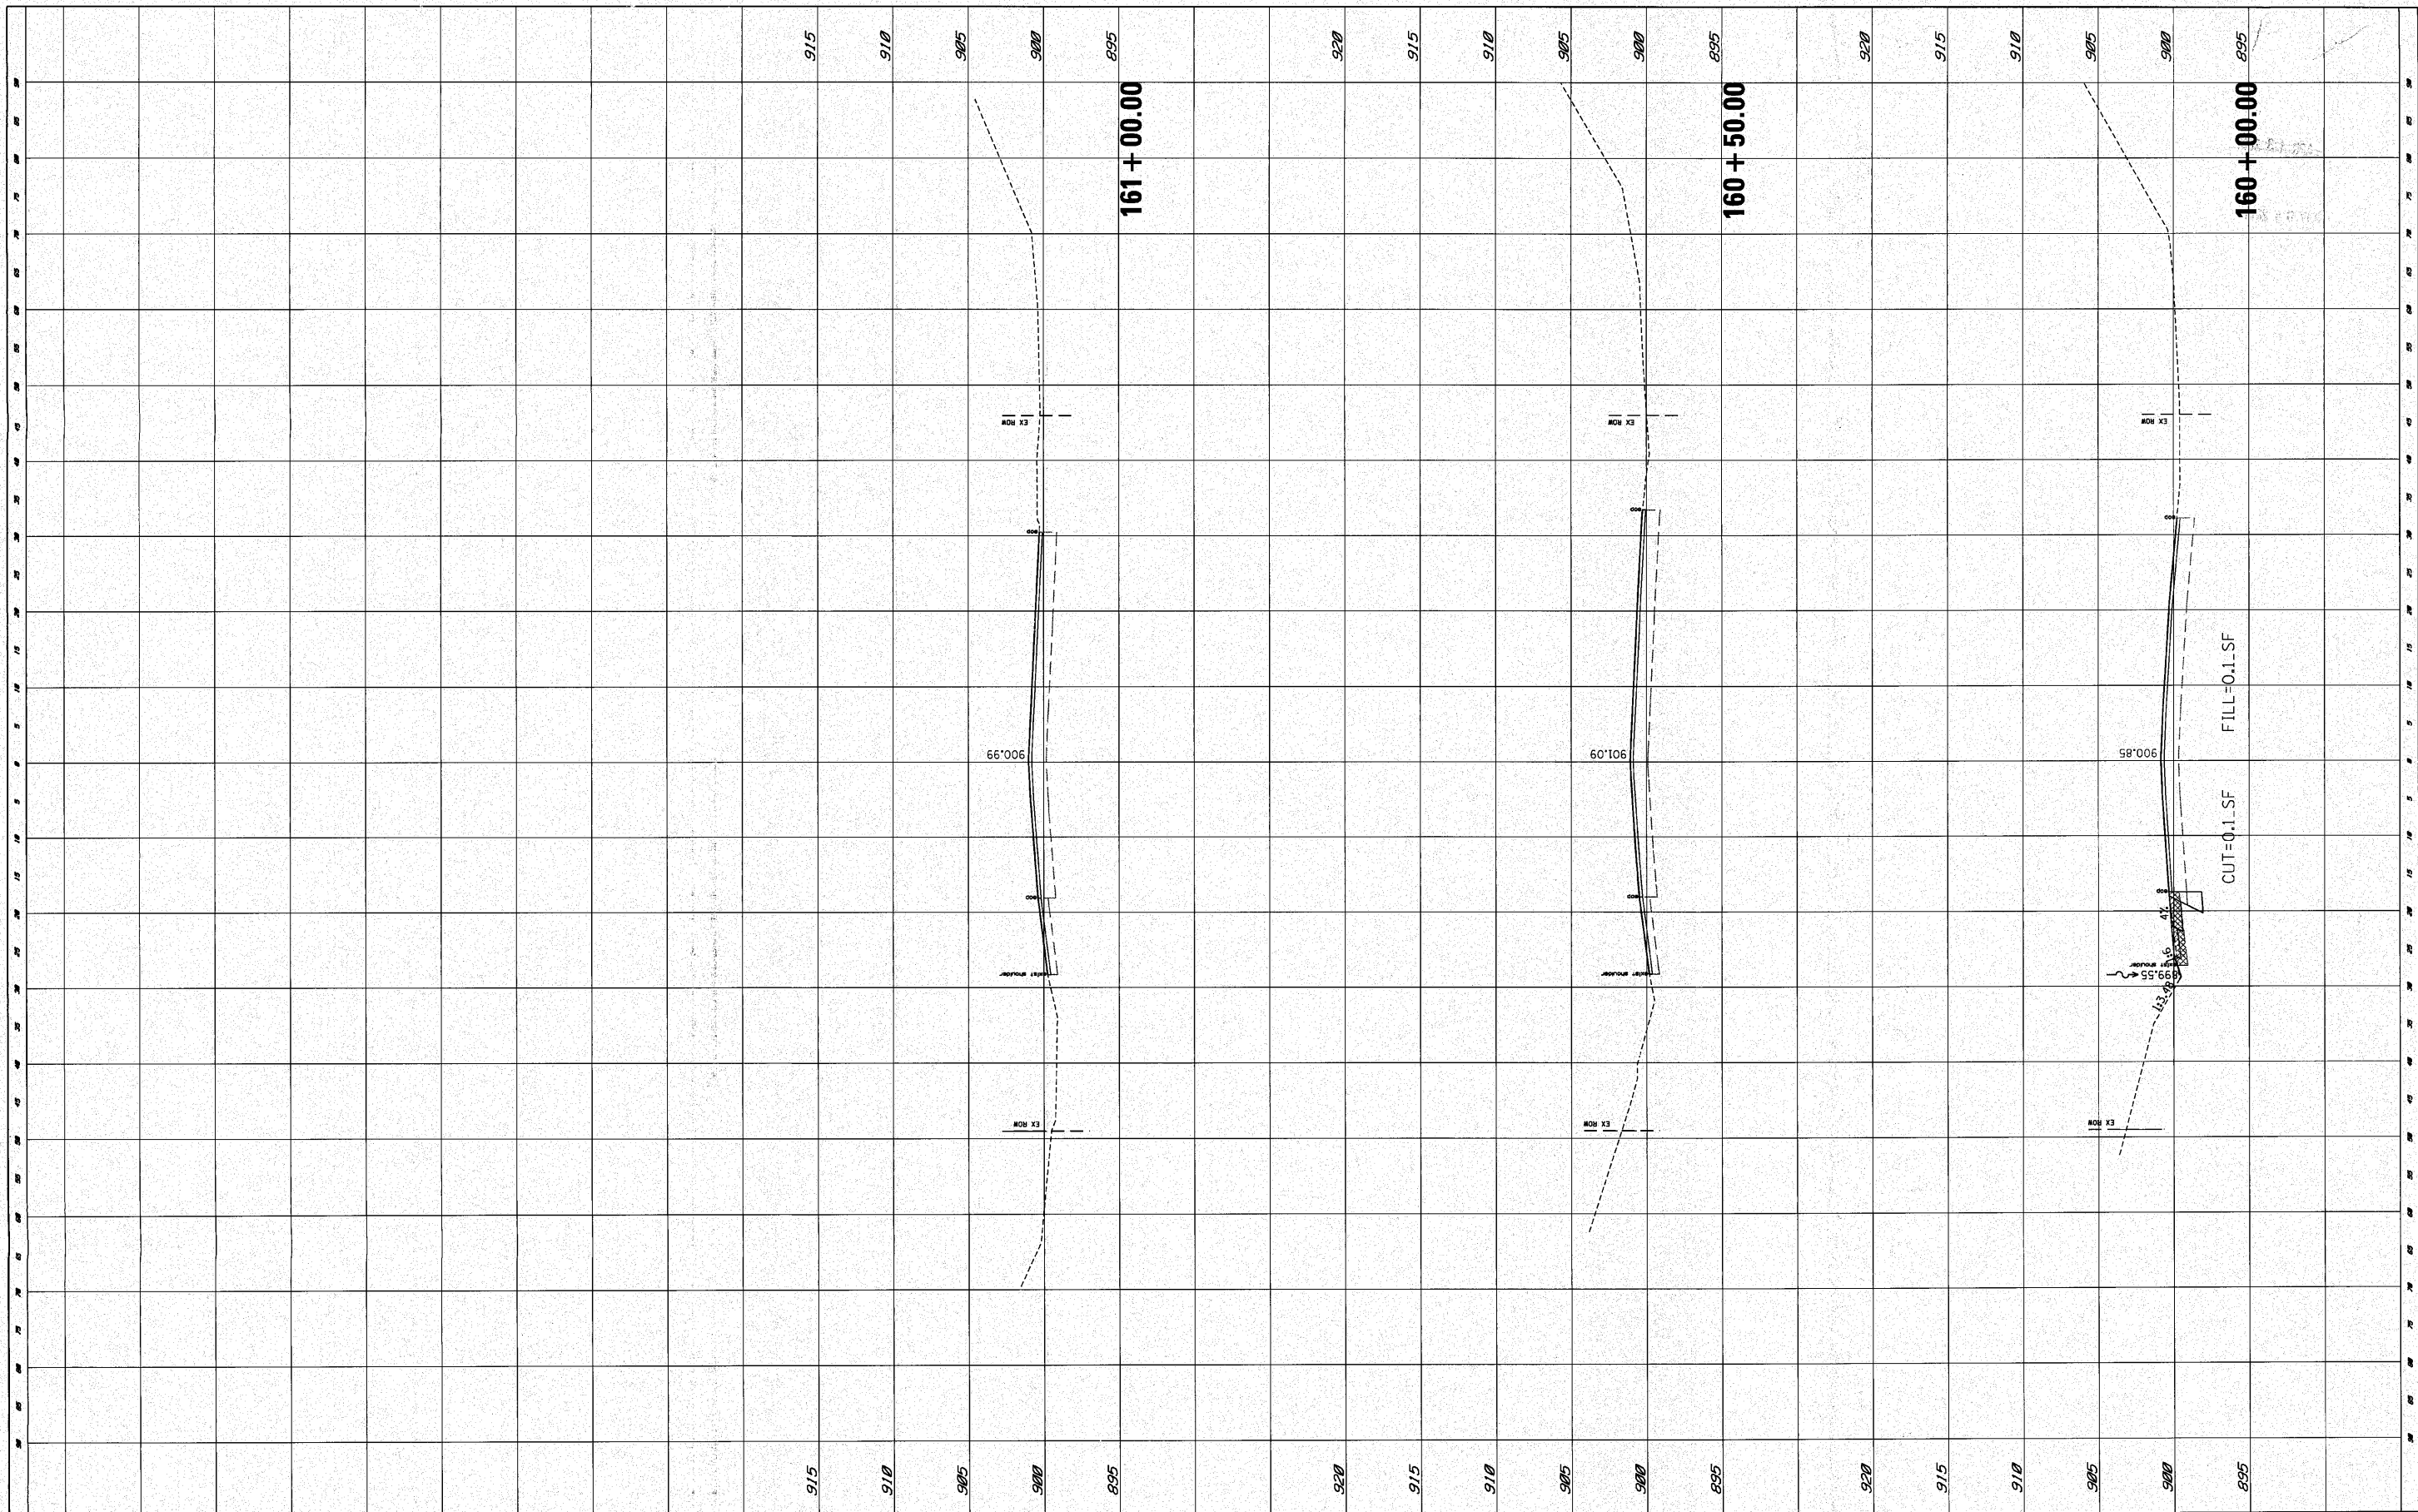

FILE NAME =	USER NAME = Peter	DESIGNED -	REVISED -	STATE OF ILLINOIS DEPARTMENT OF TRANSPORTATION	U.S. ROUTE 20 CROSS SECTION	F.A.P. RTE.	SECTION	COUNTY	TOTAL SHEETS	SHEET NO.	
P:\2009\ME09006_Ver-Phi\CADD\W05_US20_Sht1	D:\62529-PX5.dgn	DRAWN -	REVISED -			345	8WRS-2	KANE	72	72	
PLOT SCALE = 10.0000 / IN.		CHECKED -	REVISED -			CONTRACT NO. 62529					
PLOT DATE = 4/9/2010		DATE -	REVISED -			FED. ROAD DIST. NO. ILLINOIS FED. AID PROJECT					
					SCALE:	SHEET NO. OF SHEETS	STA. 160+00.00 TO STA. 161+00.00				