


|               |               |    |      |
|---------------|---------------|----|------|
| FINAL SURVEY  | SURVEYED      | BY | DATE |
| NOTE BOOK     | PLOTTED       |    |      |
| AREAS CHECKED | TEMPLATE      |    |      |
| NO.           | AREAS CHECKED |    |      |

|                 |               |    |      |
|-----------------|---------------|----|------|
| ORIGINAL SURVEY | SURVEYED      | BY | DATE |
| NOTE BOOK       | PLOTTED       |    |      |
| AREAS CHECKED   | TEMPLATE      |    |      |
| NO.             | AREAS CHECKED |    |      |

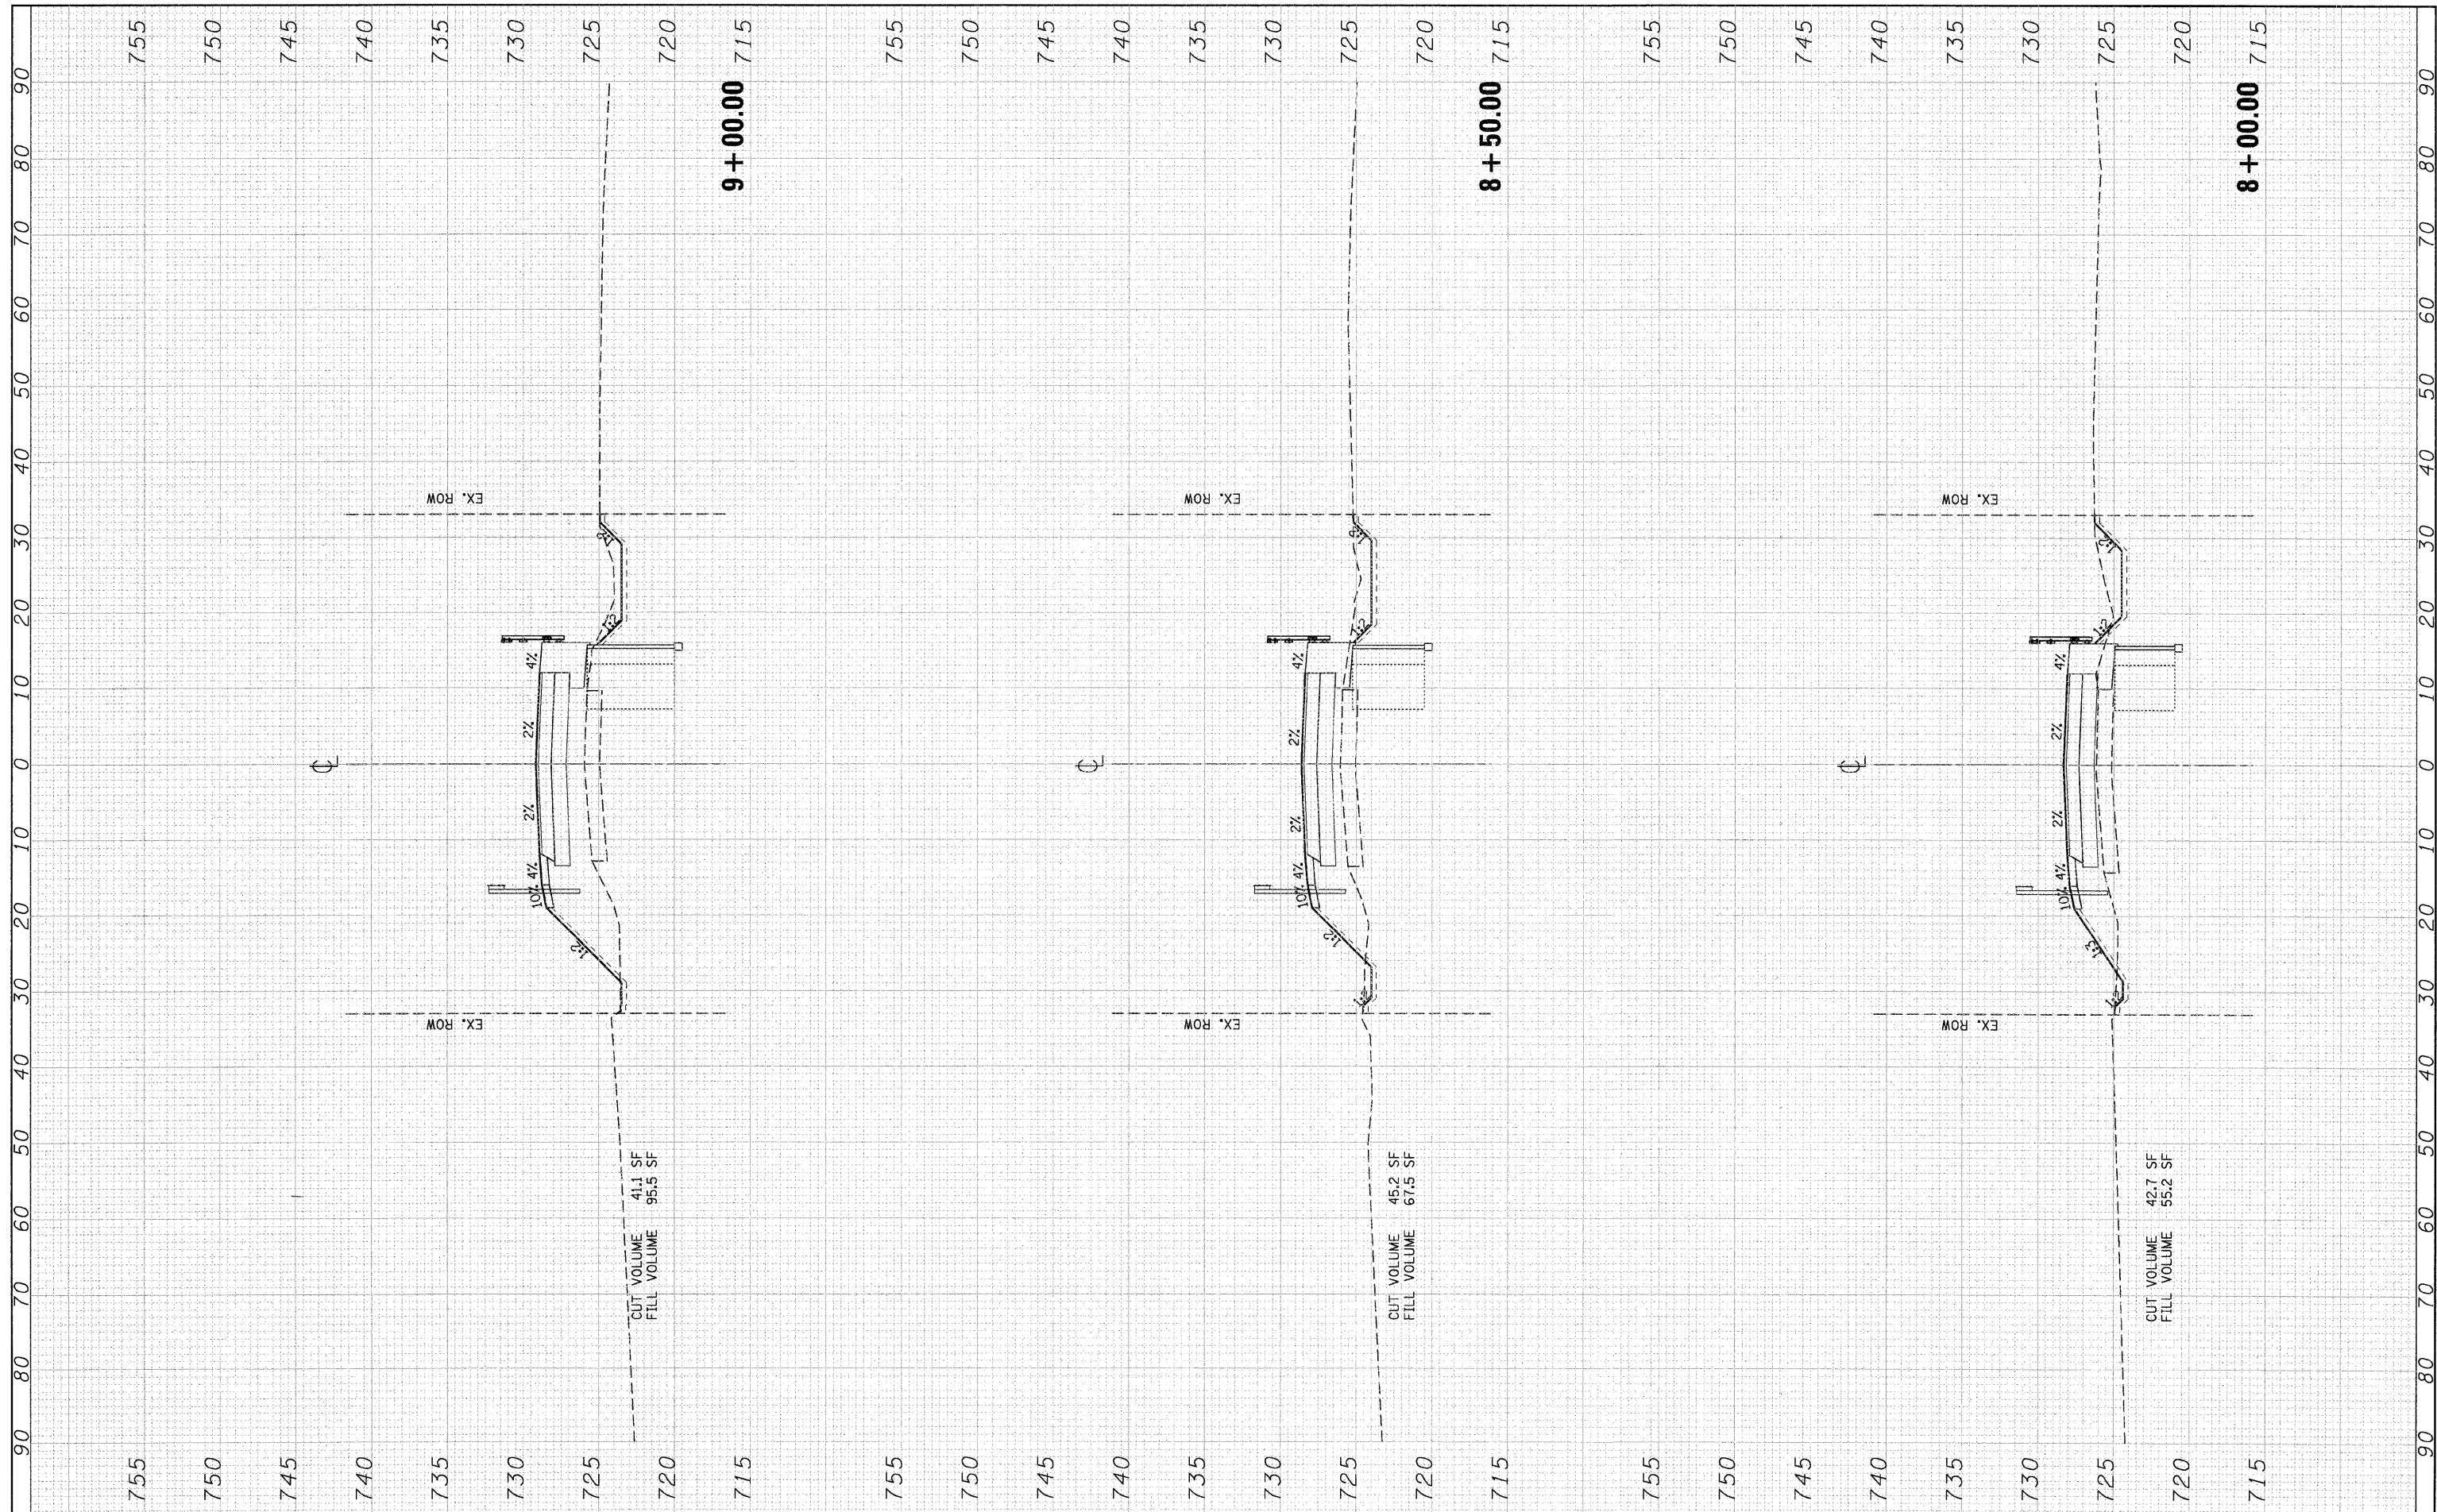

FILE NAME =  
\*FILEL\*

USER NAME = #USER#  
PLOT SCALE = #SCALE#  
PLOT DATE = 10-26-2010

DESIGNED - PFR  
DRAWN - PFR  
CHECKED - KPS  
DATE - 10/27/10

REVISED -  
REVISED -  
REVISED -  
REVISED -

**STATE OF ILLINOIS**  
**DEPARTMENT OF TRANSPORTATION**  
GREEN GARDEN TOWNSHIP  
88TH AVENUE (PEOTONE ROAD)

**CROSS SECTIONS**  
**88TH AVENUE**

SCALE: 1"=10'      VERT. 1"=5'      8+00.00      9+00.00

|   |                |        |              |           |
|---|----------------|--------|--------------|-----------|
| F.A. RTE.                                     | SECTION        | COUNTY | TOTAL SHEETS | SHEET NO. |
| N/A   | 03-07118-00-BR | WILL   | 43           | 33        |
| CONTRACT NO. 63156                            |                |        |              |           |
| FED. ROAD DIST. NO. ILLINOIS FED. AID PROJECT |                |        |              |           |



TENGO & ASSOCIATES, INC.  
ENGINEERS/ARCHITECTS/PLANNERS  
CHICAGO, ILLINOIS