


FINAL SURVEY	SURVEYED	BY	DATE
NOTE BOOK NO.	PLOTTED		
	TEMPLATE		
	AREAS CHECKED		
	PREP CHECKED		

ORIGINAL SURVEY	SURVEYED	BY	DATE
NOTE BOOK NO.	PLOTTED		
	TEMPLATE		
	AREAS CHECKED		
	PREP CHECKED		

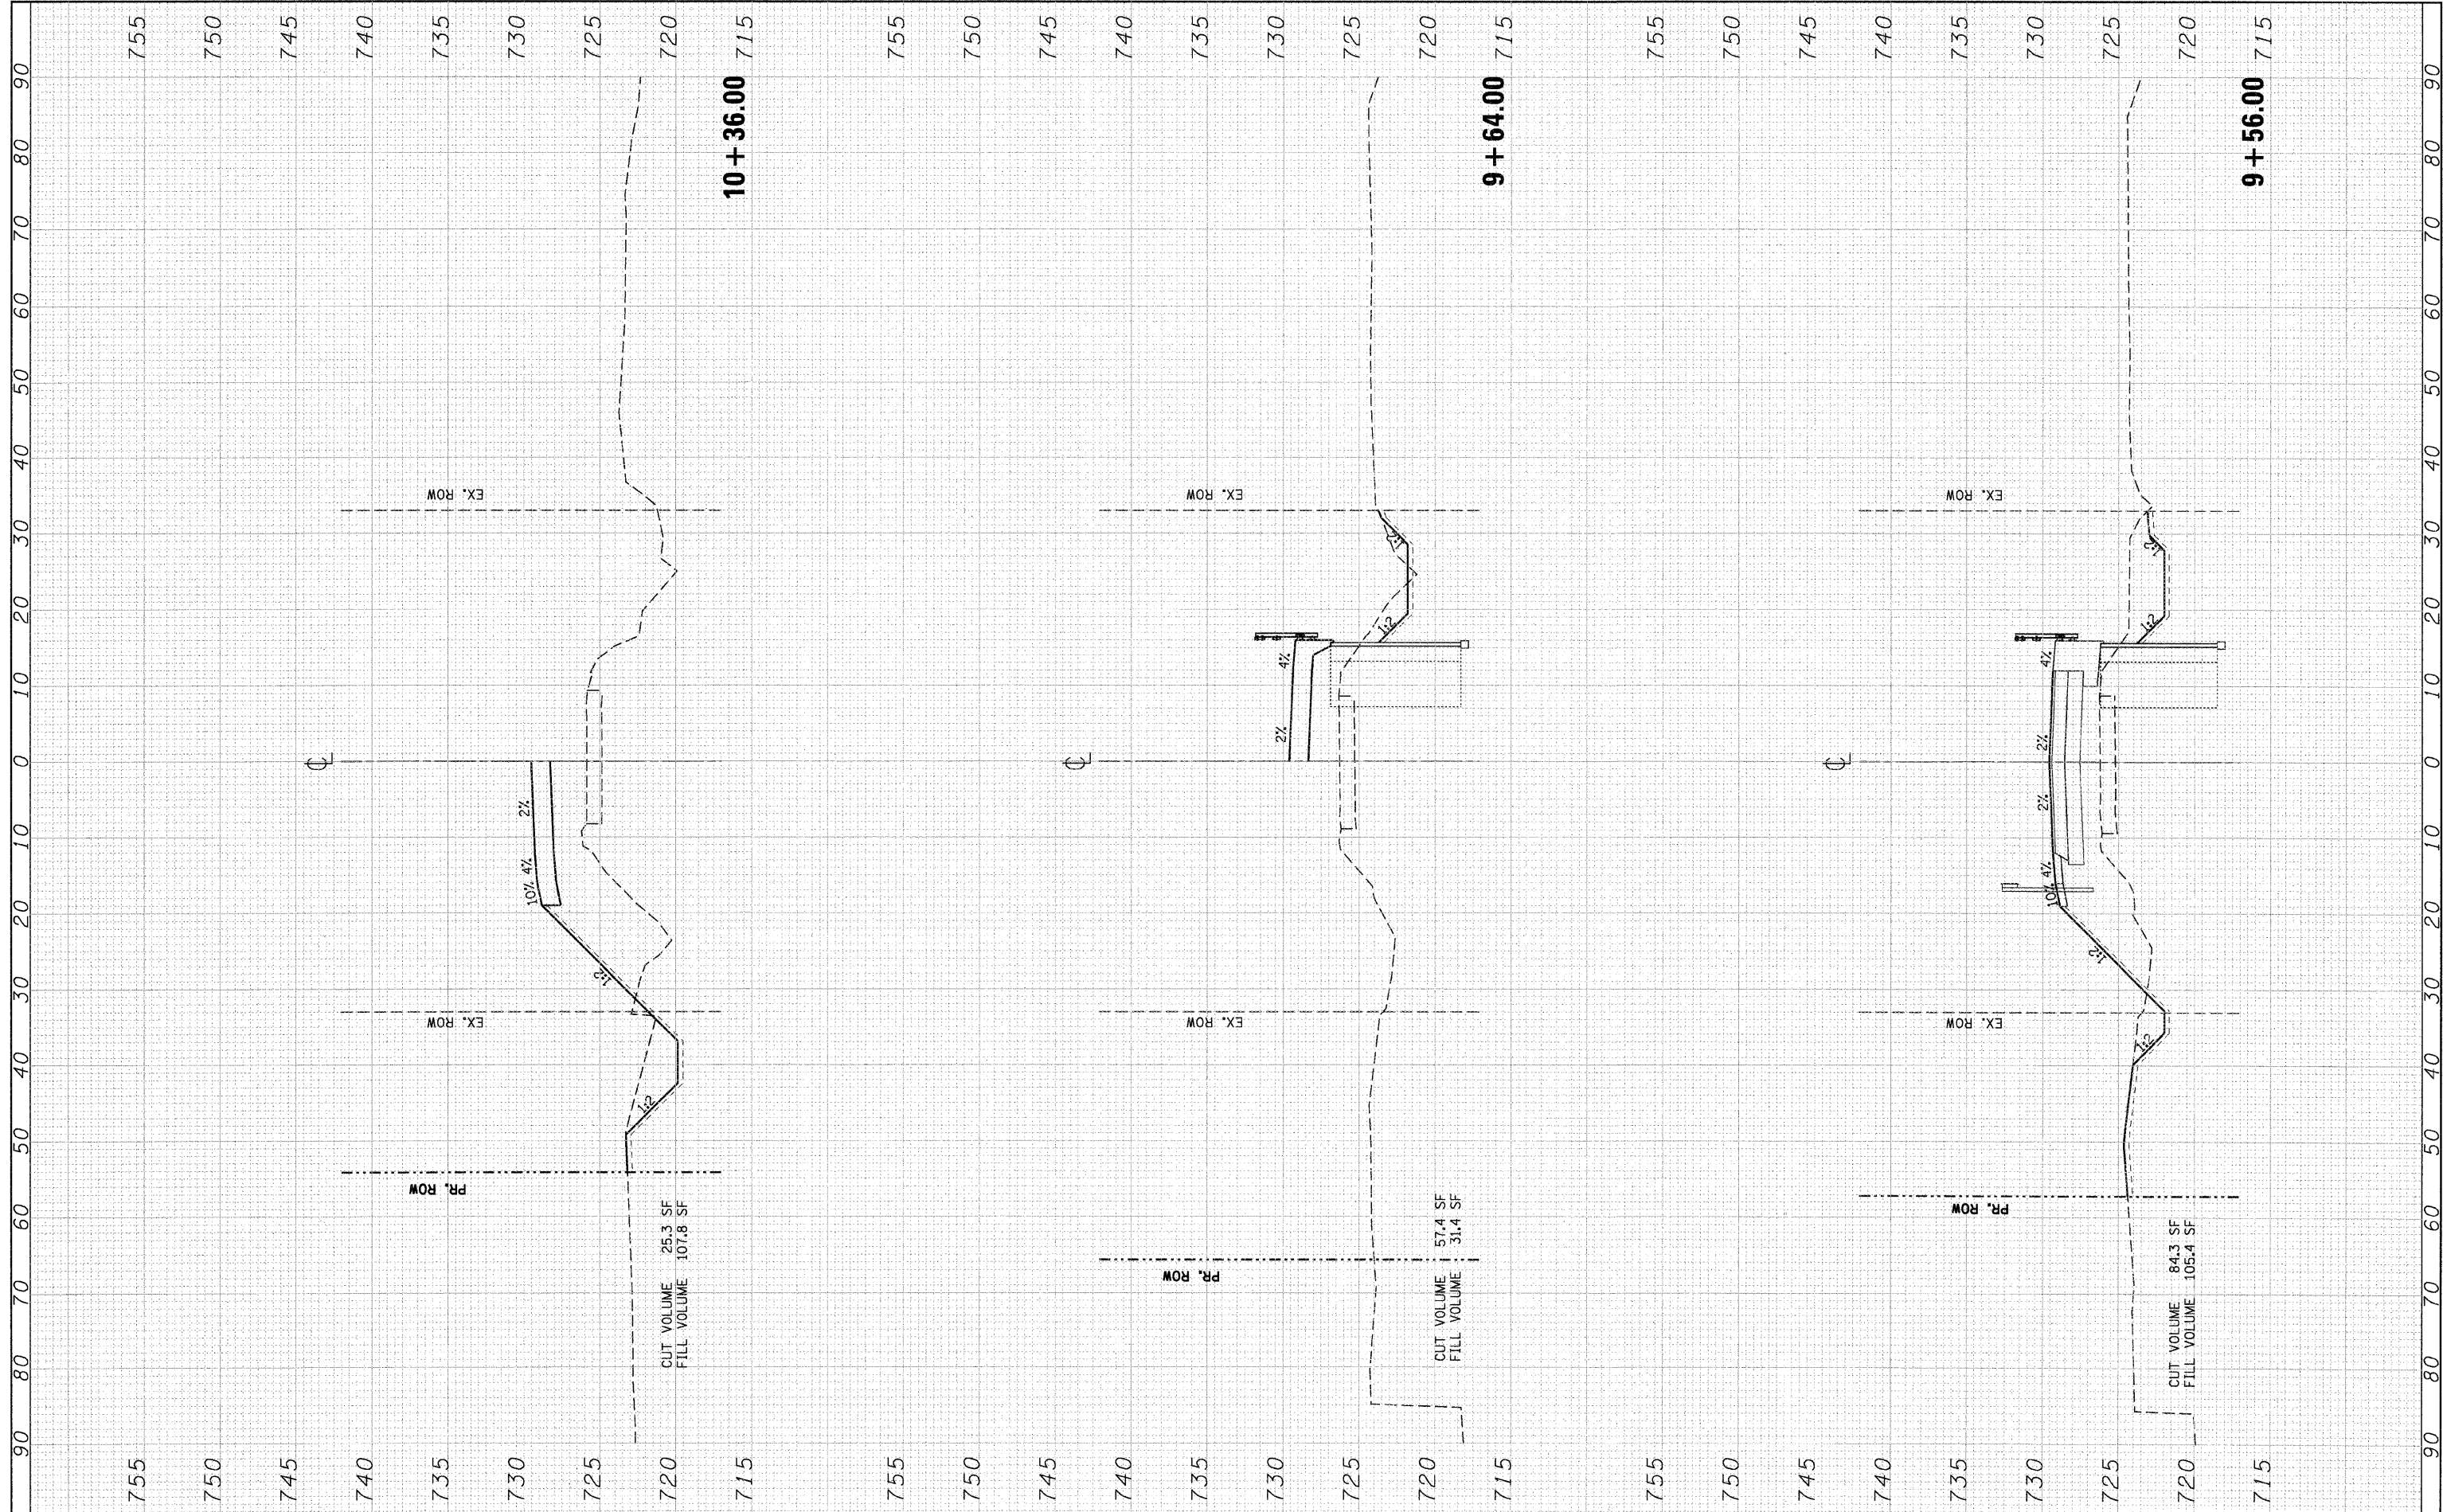

FILE NAME =	USER NAME = #USERS	DESIGNED - PFR	REVISED -
#FILEL#		DRAWN - PFR	REVISED -
	PLOT SCALE = #SCALE#	CHECKED - KPS	REVISED -
	PLOT DATE = 10-26-2010	DATE - 10/27/10	REVISED -

CUT VOLUME	25.3 SF
FILL VOLUME	107.8 SF

CUT VOLUME	57.4 SF
FILL VOLUME	31.4 SF

CUT VOLUME	84.3 SF
FILL VOLUME	105.4 SF

**STATE OF ILLINOIS**  
**DEPARTMENT OF TRANSPORTATION**  
 GREEN GARDEN TOWNSHIP  
 88TH AVENUE (PEOTONE ROAD)

**CROSS SECTIONS**  
**88TH AVENUE**

SCALE: 1"=10'      VERT. 1"=5'  
 9+56.00      10+36.00

F.A. RTE.	SECTION	COUNTY	TOTAL SHEETS	SHEET NO.
N/A	03-07118-00-BR	WILL	43	34
CONTRACT NO. 63156				
FED. ROAD DIST. NO.	ILLINOIS FED. AID PROJECT			

