


FINAL SURVEY NO.	SURVEYED	BY	DATE
	PLOTTED		
	TEMPLATE		
	AREAS CHECKED		

ORIGINAL SURVEY NO.	SURVEYED	BY	DATE
	PLOTTED		
	TEMPLATE		
	AREAS CHECKED		

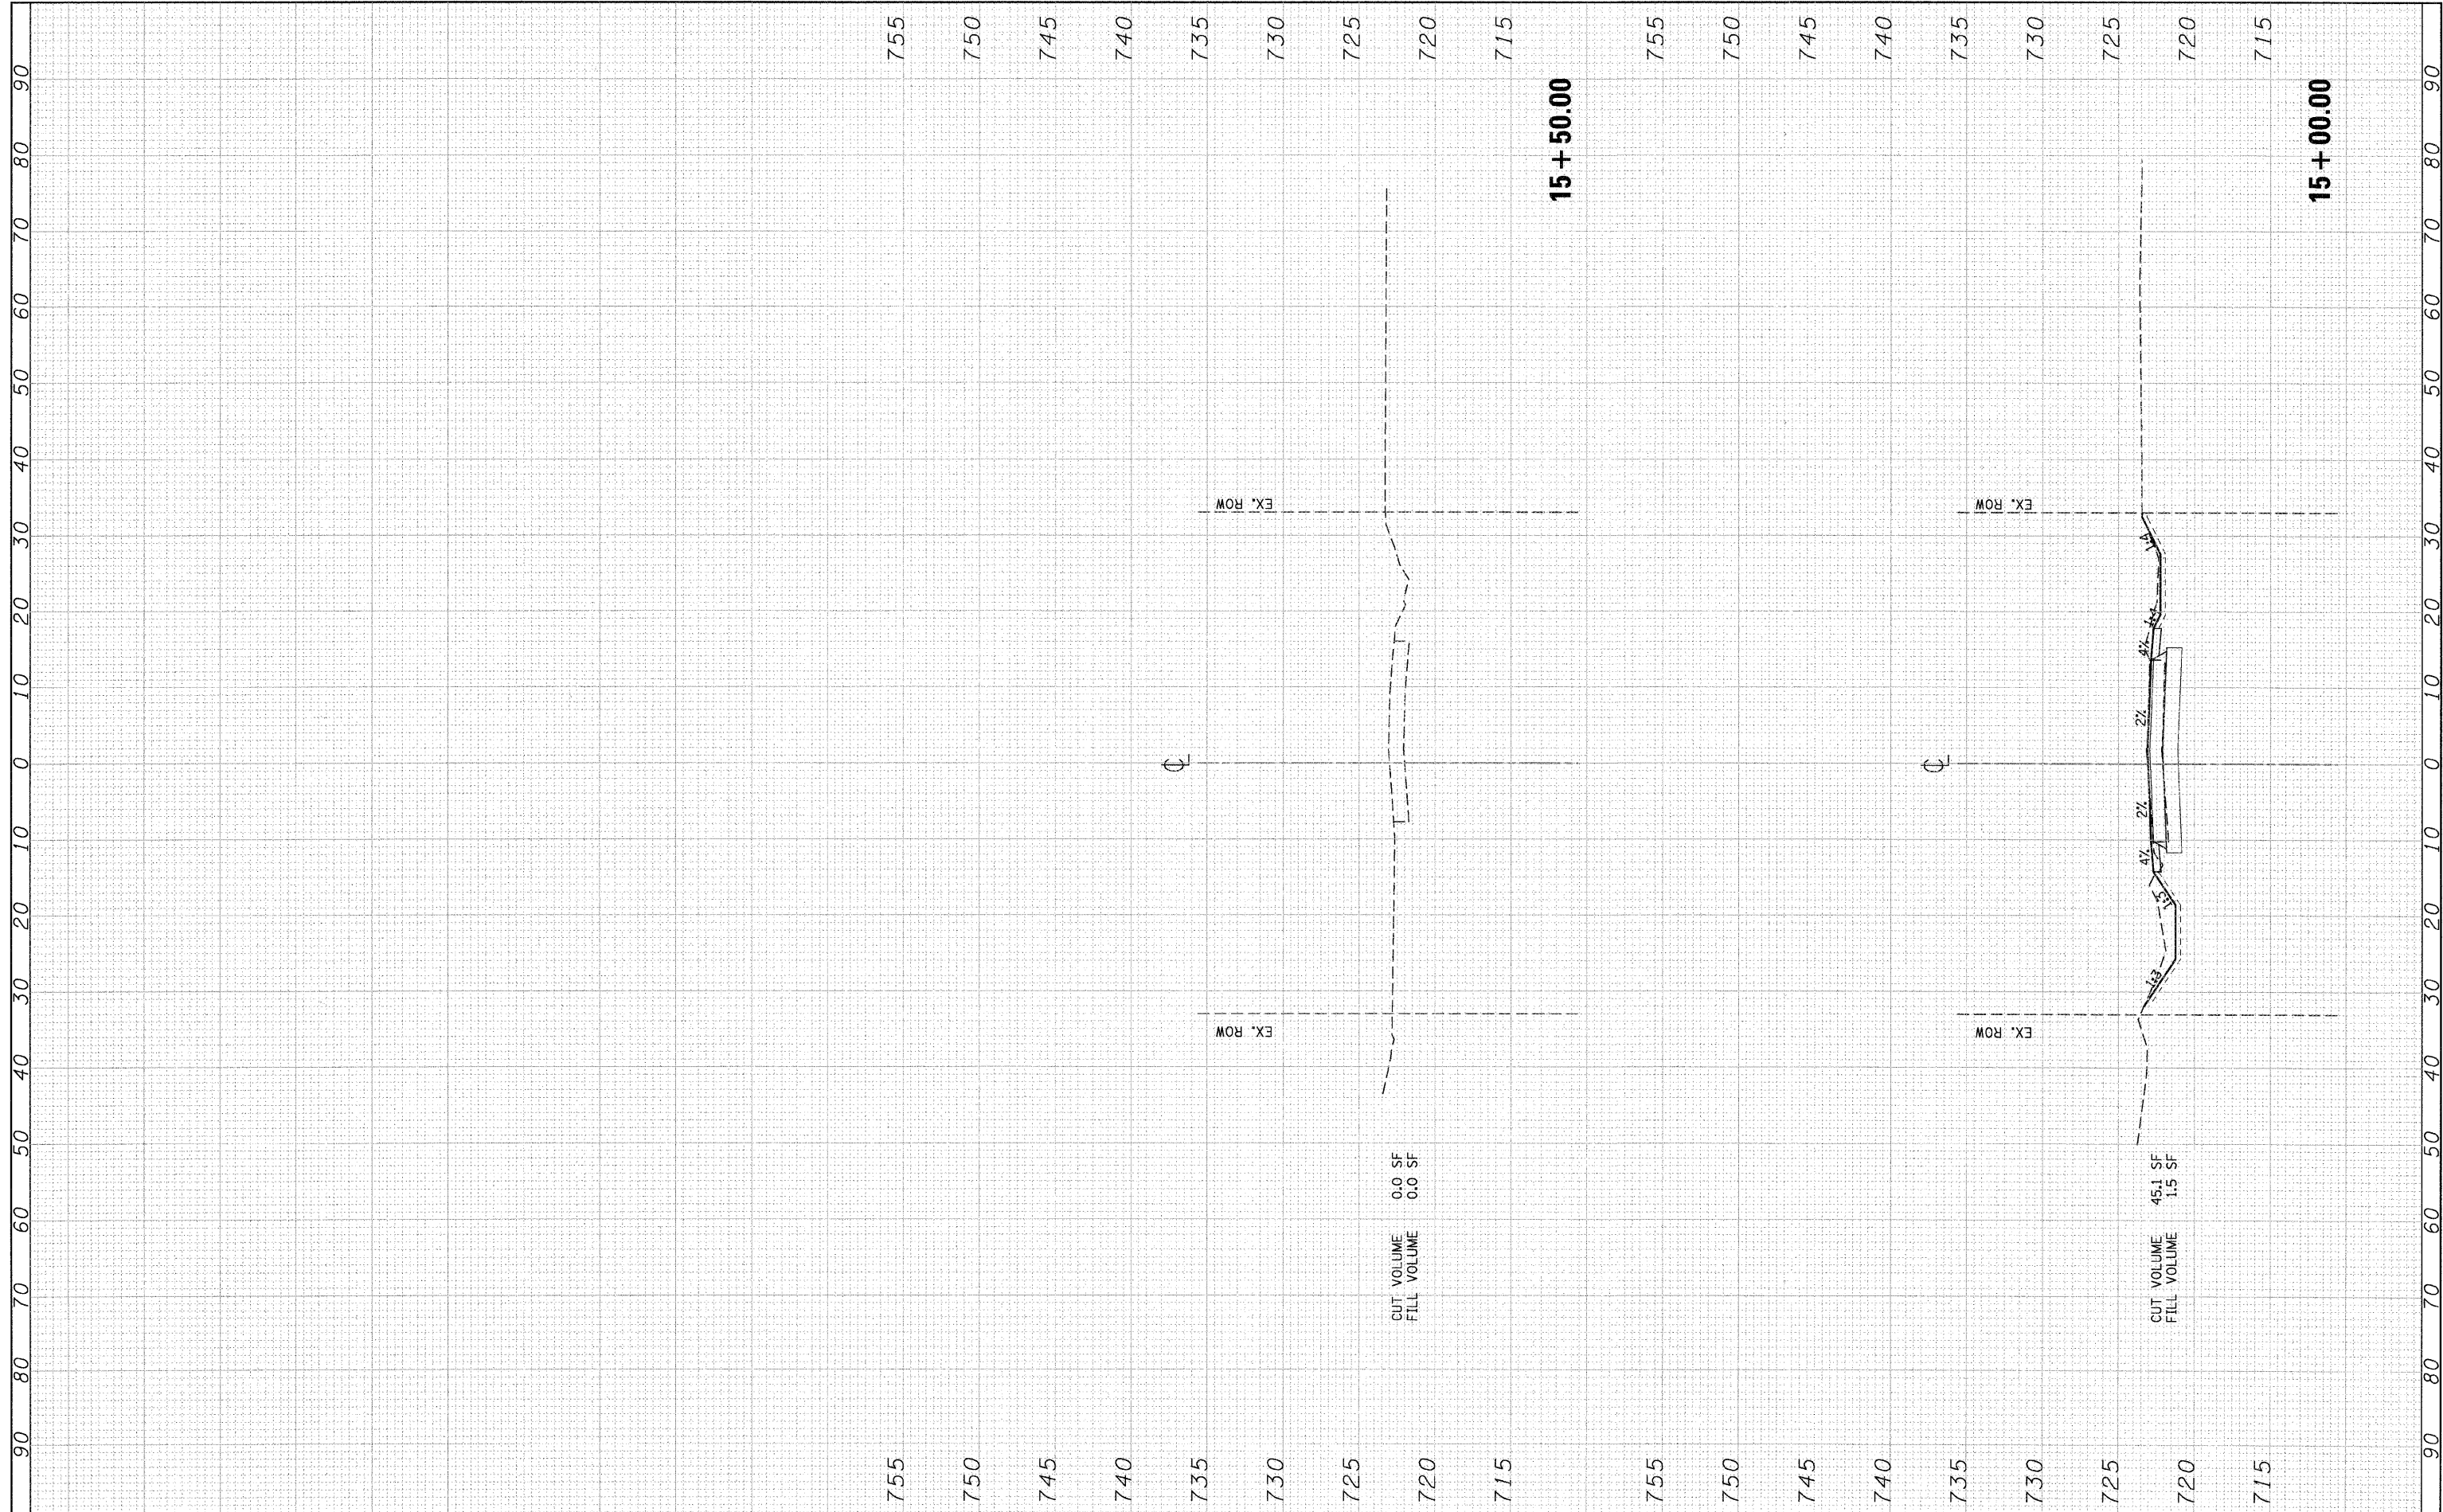

FILE NAME =	USER NAME = #USER#	DESIGNED - PFR	REVISED -	<b>STATE OF ILLINOIS</b> <b>DEPARTMENT OF TRANSPORTATION</b> GREEN GARDEN TOWNSHIP 88TH AVENUE (PEOTONE ROAD)	<b>CROSS SECTIONS</b> <b>88TH AVENUE</b>		F.A. RTE.	SECTION	COUNTY	TOTAL SHEETS	SHEET NO.		
*FILEL#		DRAWN - PFR	REVISED -		SCALE: 1"=10'	VERT. 1"=5'	15+00.00	15+50.00	N/A	03-07118-00-BR	WILL	43	38
<b>TENG</b> TENG & ASSOCIATES, INC. ENGINEERS/ARCHITECTS/PLANNERS CHICAGO, ILLINOIS	PLOT SCALE = #SCALE#	CHECKED - KPS	REVISED -		CONTRACT NO. 63156								
	PLOT DATE = 10-26-2010	DATE - 10/27/10	REVISED -		FED. ROAD DIST. NO. ILLINOIS FED. AID PROJECT								