


FINAL SURVEY	SURVEYED	BY	DATE
NOTE BOOK NO.	PLOTTED		
	TEMPLATE		
	AREAS CHECKED		
	AREAS CHECKED		

ORIGINAL SURVEY	SURVEYED	BY	DATE
NOTE BOOK NO.	PLOTTED		
	TEMPLATE		
	AREAS CHECKED		
	AREAS CHECKED		

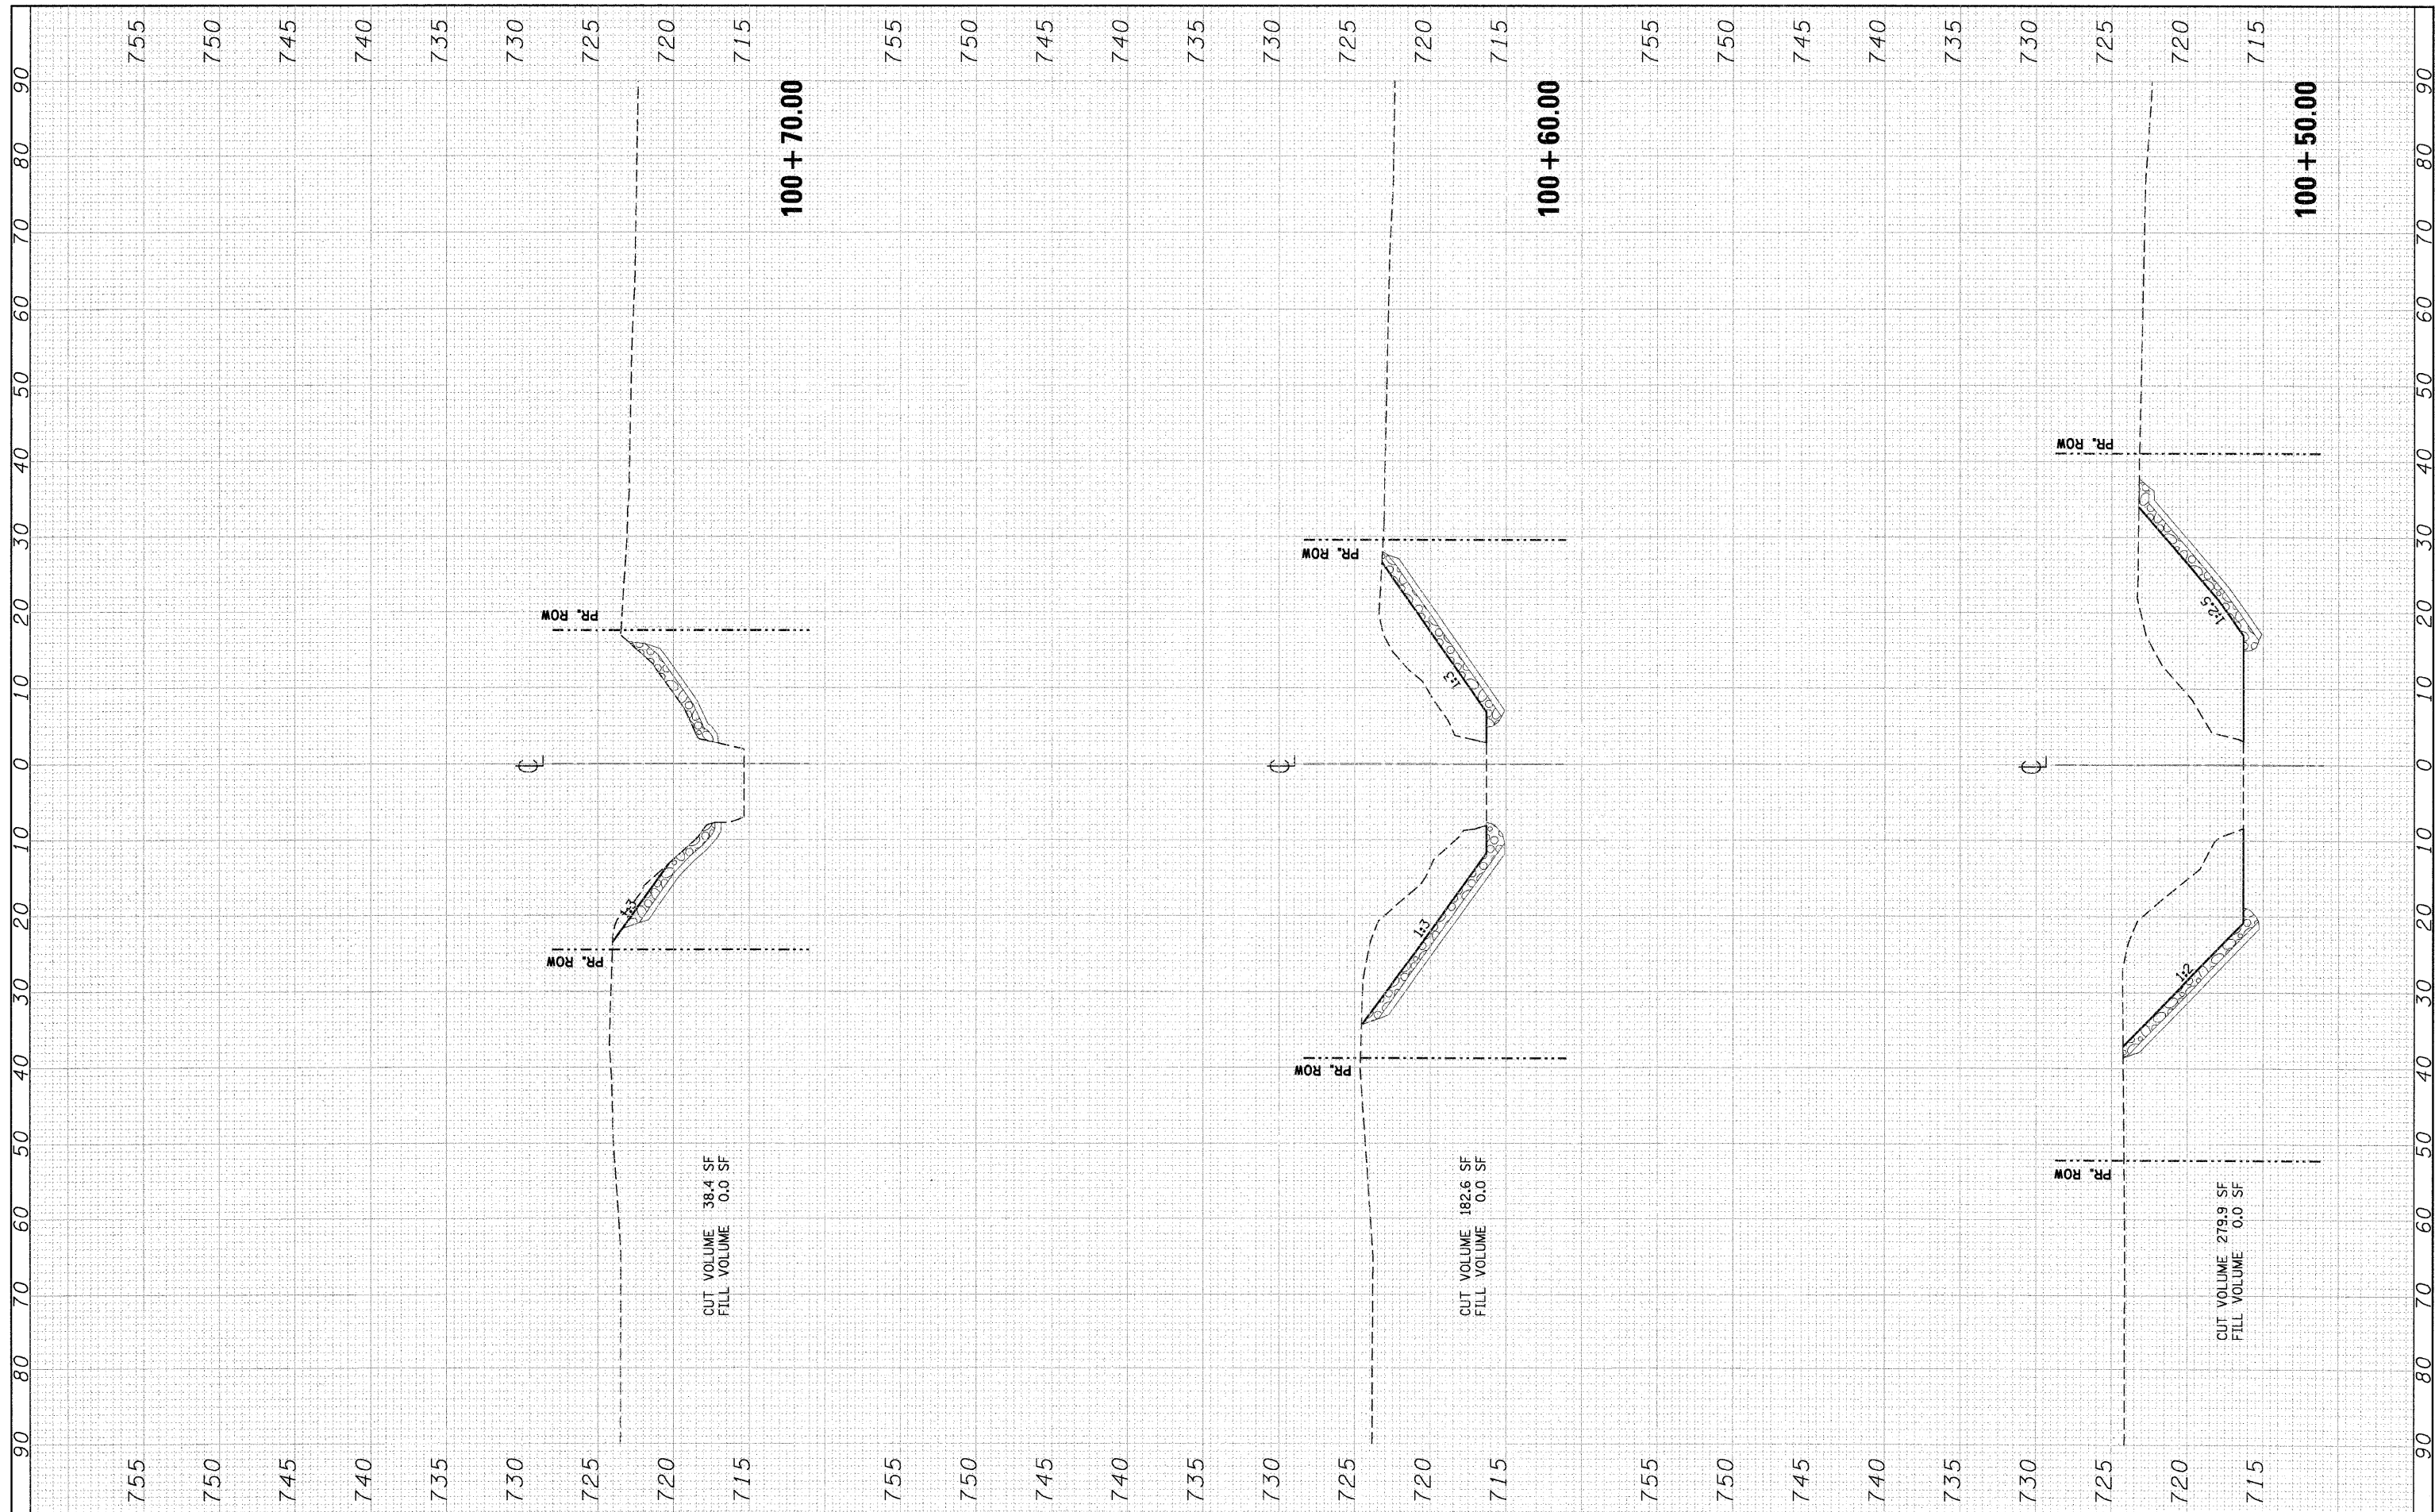

CUT VOLUME 38.4 SF
FILL VOLUME 0.0 SF

CUT VOLUME 182.6 SF
FILL VOLUME 0.0 SF

CUT VOLUME 279.9 SF
FILL VOLUME 0.0 SF

FILE NAME = *FILEL*	USER NAME = #USER#	DESIGNED - PFR	REVISED -	STATE OF ILLINOIS DEPARTMENT OF TRANSPORTATION GREEN GARDEN TOWNSHIP 88TH AVENUE (PEOTONE ROAD)	CROSS SECTIONS FORKED CREEK		F.A. RTE.	SECTION	COUNTY	TOTAL SHEETS	SHEET NO.	
		DRAWN - PFR	REVISED -		SCALE: 1"=10'	VERT. 1"=5'	100+50.00	100+70.00	N/A	03-07118-00-BR	WILL	43 42
		CHECKED - KPS	REVISED -									
		DATE - 10/27/10	REVISED -									
TENG TENG & ASSOCIATES, INC. ENGINEERS/ARCHITECTS/PLANNERS CHICAGO, ILLINOIS							FED. ROAD DIST. NO. ILLINOIS FED. AID PROJECT		CONTRACT NO. 63156			