




DATE PLOTTED: 10/05/2010 10:05:20 AM
 FILE NAME: #FILEL*

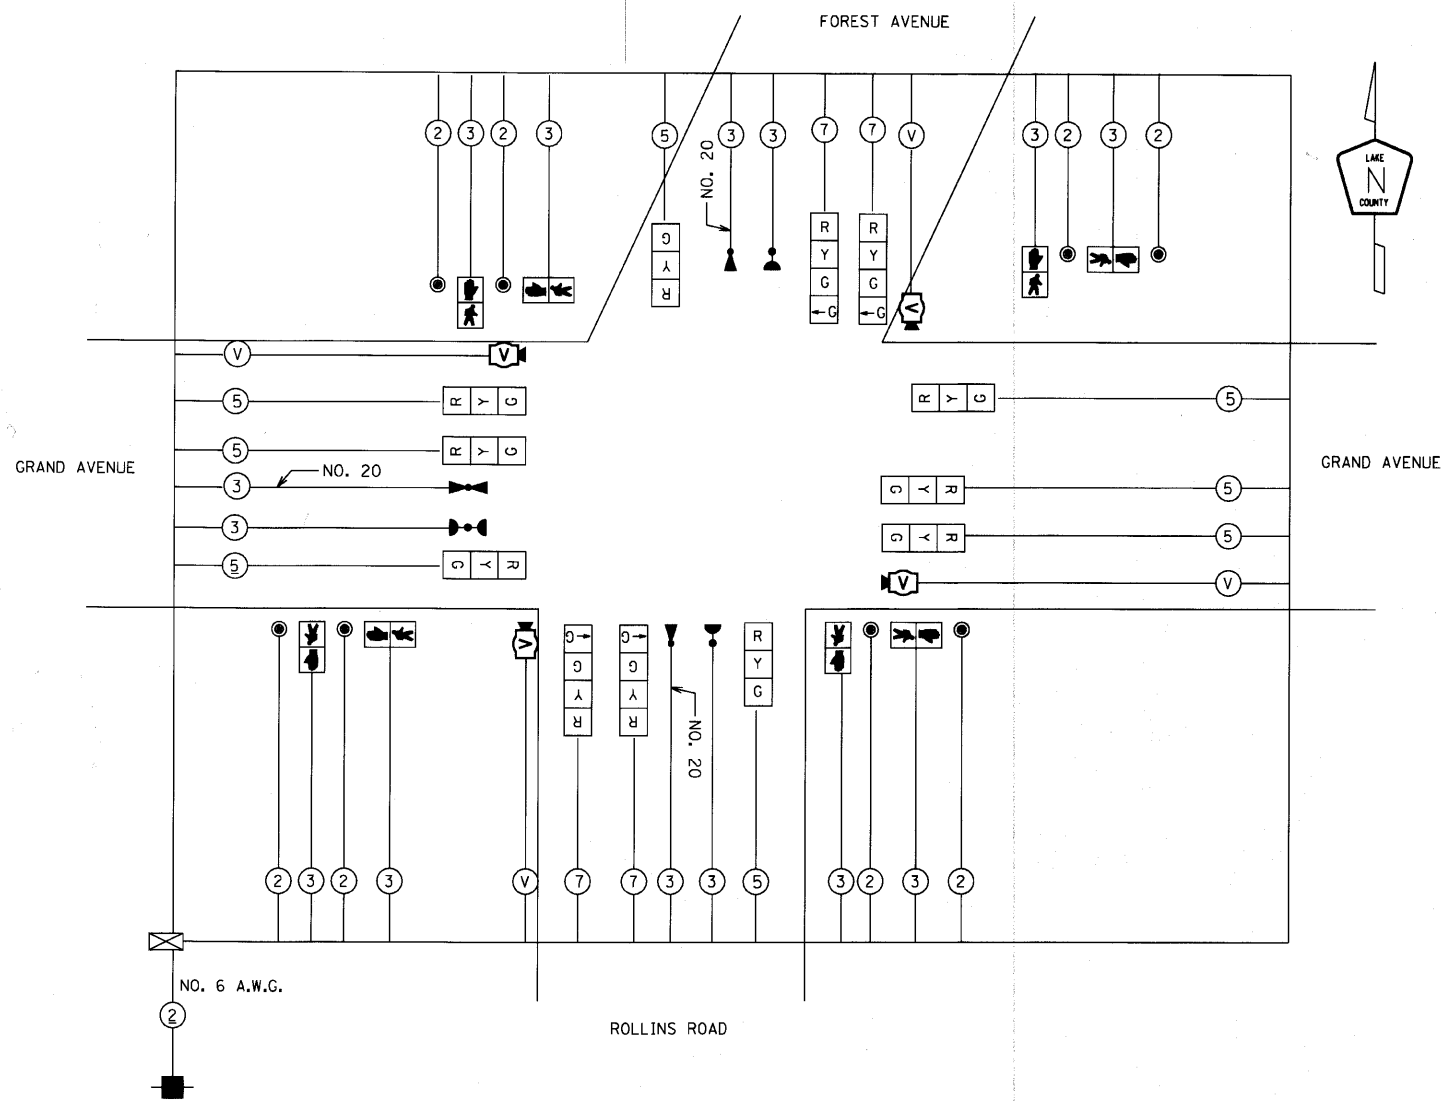

TEMPORARY CONTROLLER SEQUENCE
 REFERRING TO STANDARD 2393, THE VEHICULAR AND PEDESTRIAN PHASES USED ARE DESIGNATED BELOW.

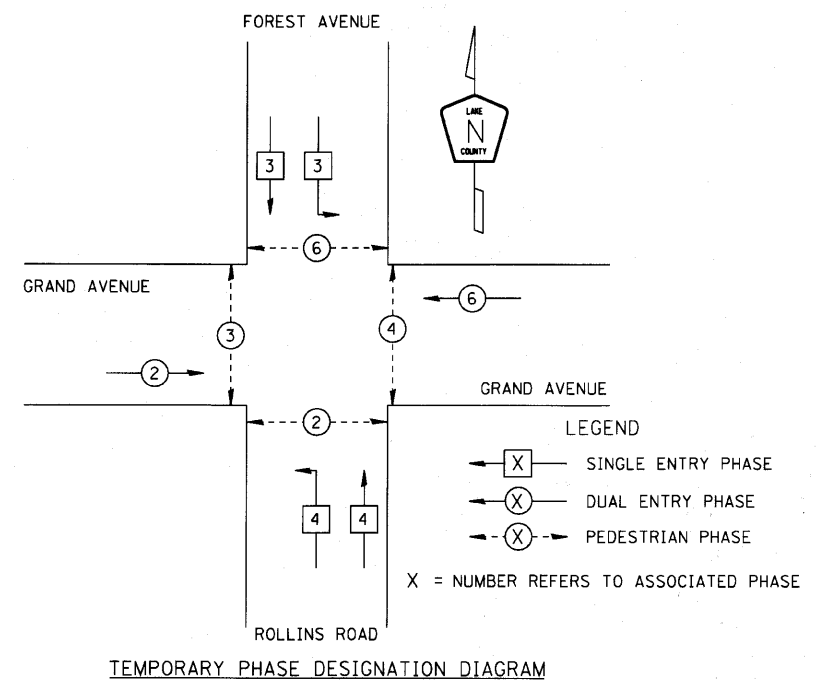

TEMPORARY EMERGENCY
 VEHICLE PREEMPTION SEQUENCE

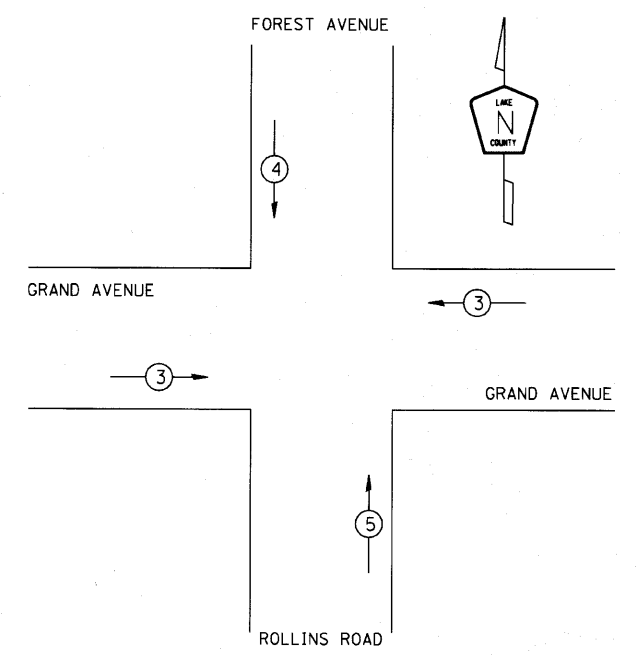

PROPOSED EMERGENCY VEHICLE PREEMPTOR			
EMERGENCY VEHICLE PREEMPTOR	3	4	5
MOVEMENT	← →	↓	↑

TYPE	NO. OF LAMPS	WATTAGE		% OPERATION	TOTAL WATTAGE (L.E.D.)
		INCAND.	LED		
SIGNAL (RED)	12		10	0.50	60
(YELLOW)	12		19	0.10	22.8
(GREEN)	16		11	0.40	70.4
PED SIGNAL	8		9	1.00	72
CONTROLLER	1		100	1.00	100
LUMINAIRE			250	0.50	
L.E.D. ST. NAME SIGN			64	0.50	
VIDEO SYSTEM	1		150	1.00	150
BATTERY BACKUP			25		
TOTAL					475.20

ENERGY COSTS - BILLED TO: VILLAGE OF FOX LAKE
 (ADDRESS) 66 THILLEN DR.
 (ADDRESS) FOX LAKE, IL

ENERGY SUPPLY - CONTACT: MR. FRANK ZACCARI
 PHONE: (847) 816-5489
 COMPANY: COMED



USER NAME = JM	DESIGNED - DG	REVISED -
PLOT SCALE = 1 INCH = 20 FEET	DRAWN - JM	REVISED -
PLOT DATE = 10-05-2010	CHECKED - DG	REVISED -
	DATE - 10-05-2010	REVISED -

STATE OF ILLINOIS
 DEPARTMENT OF TRANSPORTATION

TEMPORARY CABLE PLAN AND PHASE DESIGNATION DIAGRAM		ROUTE	SECTION	SECTION NUMBER	SHEET	SHEETS
ROLLINS RD. @ GRAND AVE.		FAU		09-00999-07-TL	15	72
SCALE: N/A				CONG-2	CONTRACT NO. 09472	