



ITEM	STATION	OFFSET	POSSIBLE UTILITY CONFLICT
MA-1	172+78.1	38.6' N	AT&T, Nicor
MA-2	173+10.9	49.1' S	ComEd, Comcast, Nicor
MA-3	173+68.4	36.6' S	Comcast
MA-4	173+51.0	43.3' N	AT&T, Nicor
TP-1	172+91.1	39.6' N	AT&T, Nicor
TP-2	172+88.7	33.7' S	ComEd, Comcast, Nicor
TP-3	173+51.1	47.3' S	Comcast
TP-4	173+63.9	36.9' S	AT&T, Nicor
HH-1	172+82.0	42.1' N	AT&T, Nicor
HH-2	173+09.3	41.1' S	ComEd, Comcast, Nicor
HH-3	173+64.1	37.7' S	Comcast
HH-4	173+88.3	35.1' S	AT&T, Nicor

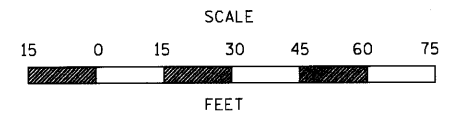

MATCH LINE STA. 171+23.5
SEE SHEET NO. 25


MATCHLINE STA. 175+38.2
SEE SHEET NO. 25

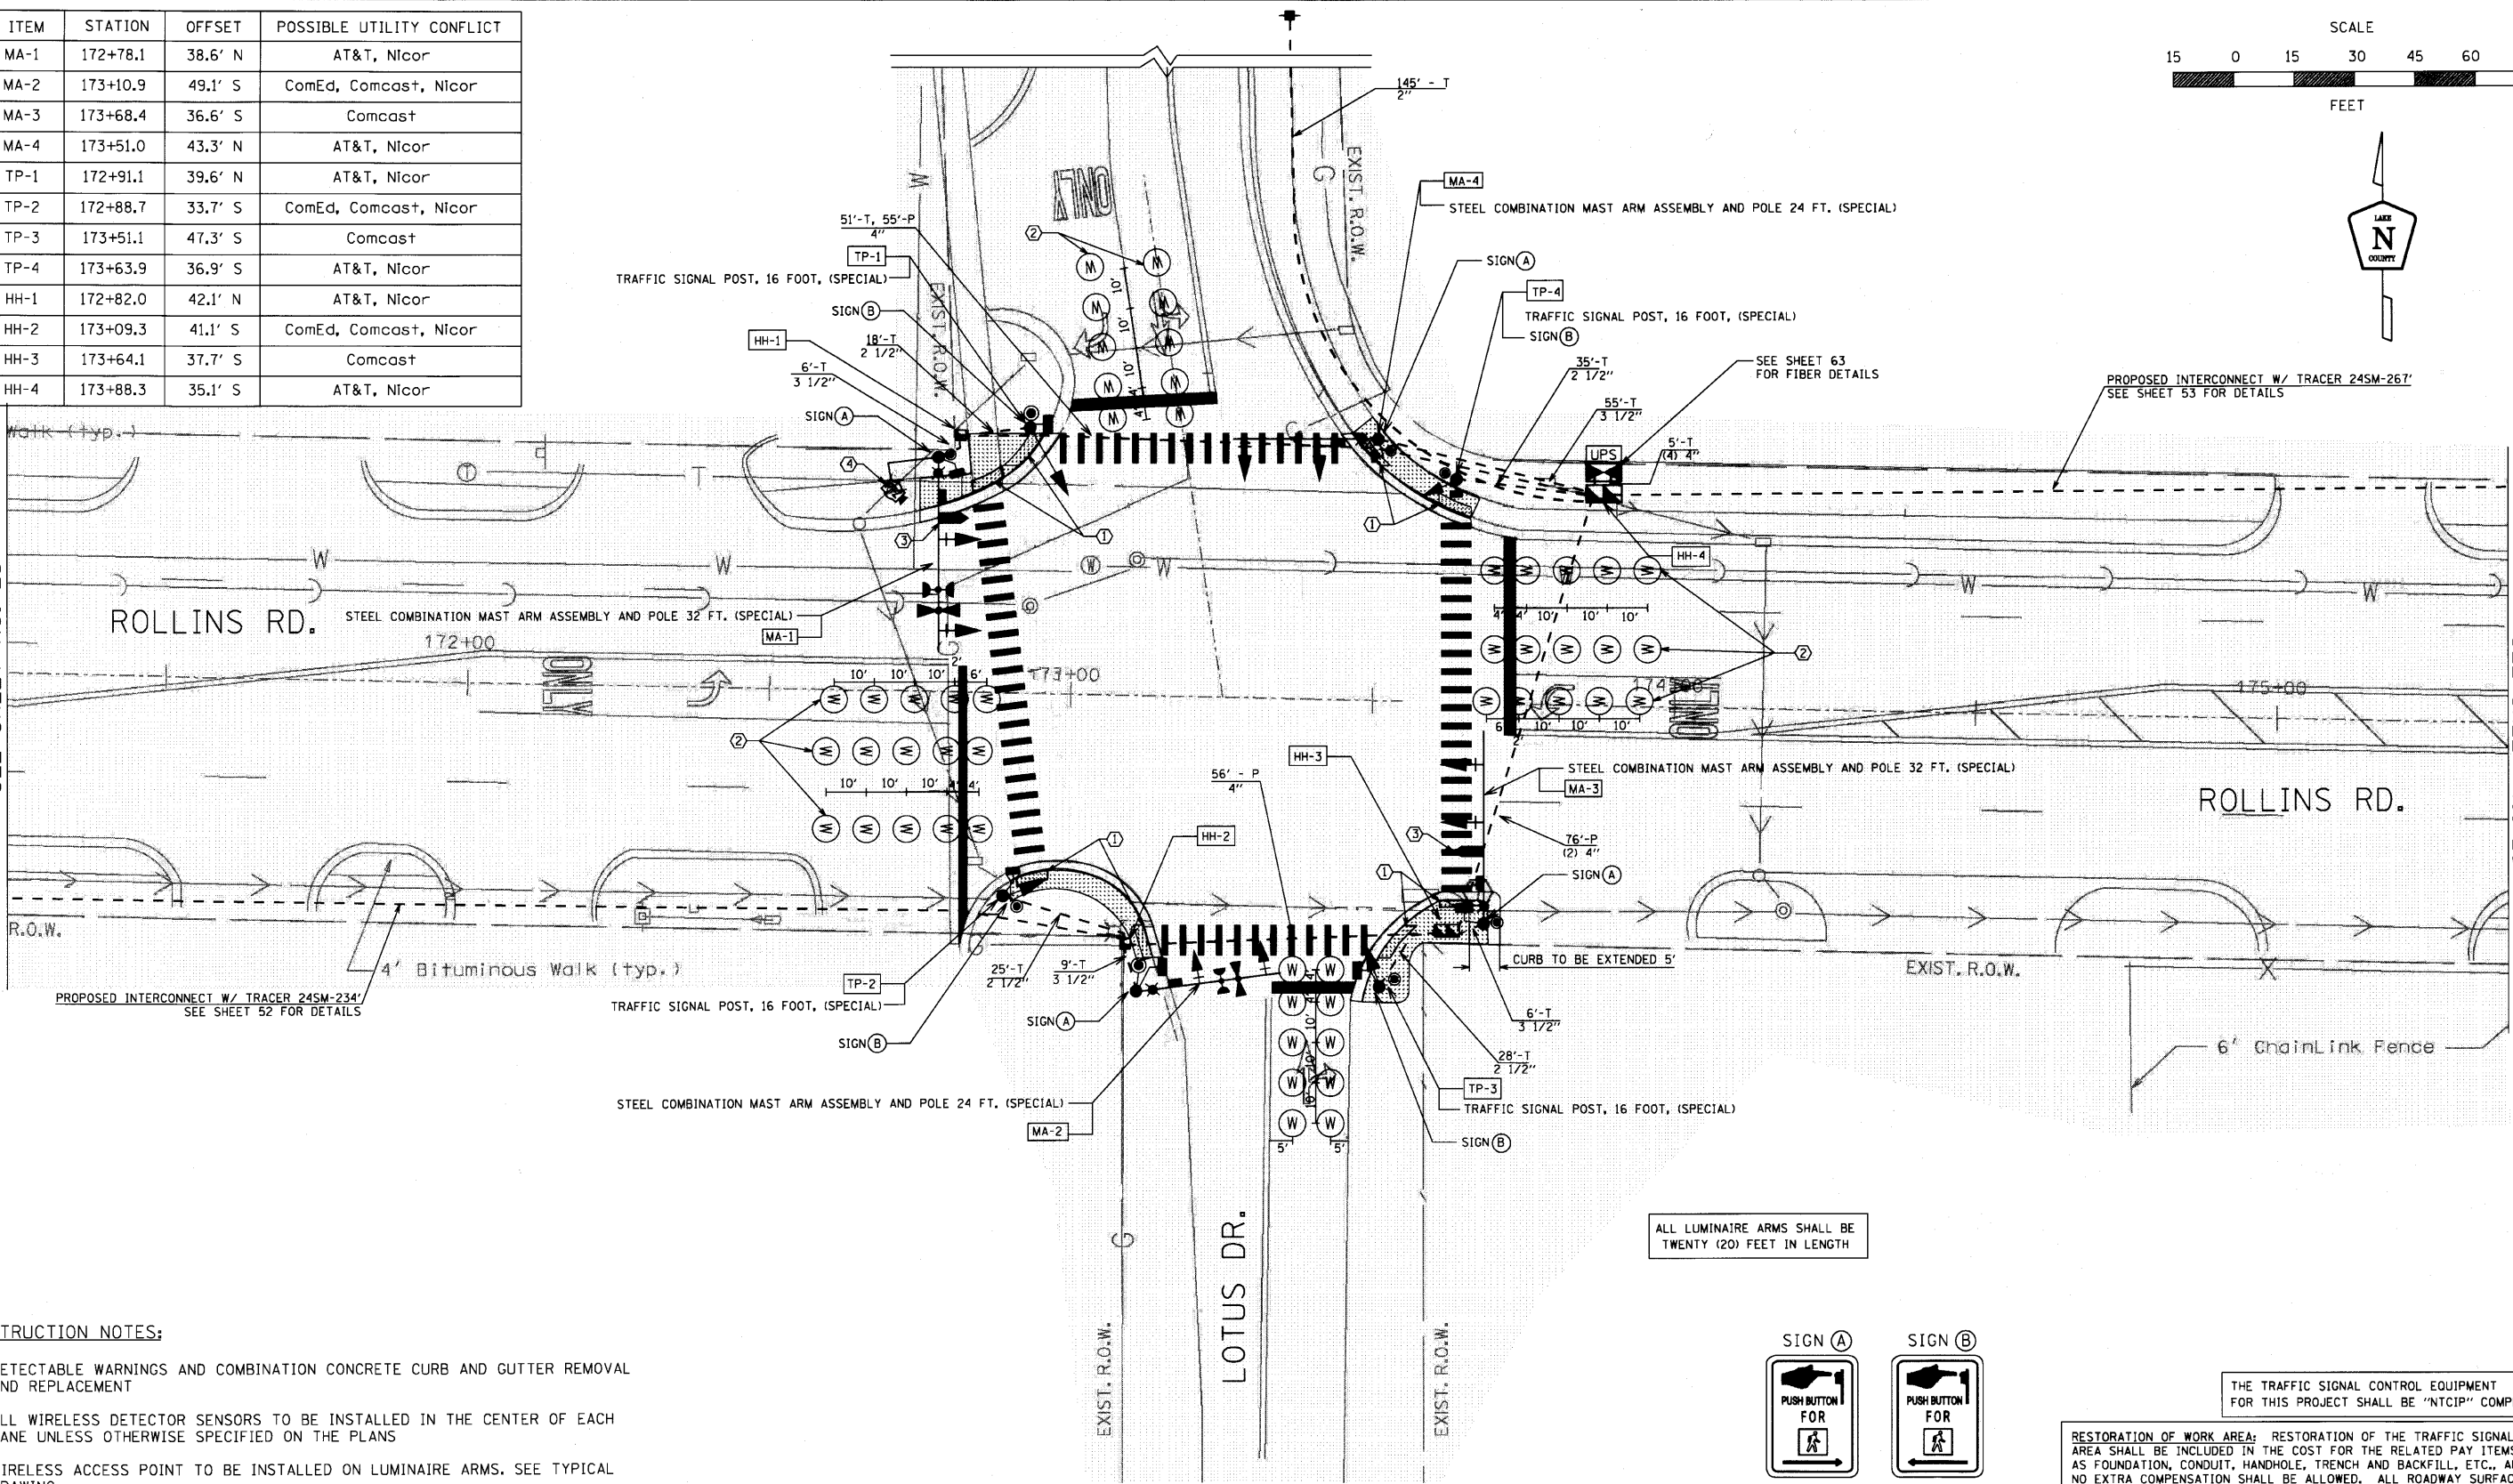

CONSTRUCTION NOTES:

- ① DETECTABLE WARNINGS AND COMBINATION CONCRETE CURB AND GUTTER REMOVAL AND REPLACEMENT
- ② ALL WIRELESS DETECTOR SENSORS TO BE INSTALLED IN THE CENTER OF EACH LANE UNLESS OTHERWISE SPECIFIED ON THE PLANS
- ③ WIRELESS ACCESS POINT TO BE INSTALLED ON LUMINAIRE ARMS. SEE TYPICAL DRAWING.
- ④ PAN, TILT, ZOOM CAMERA TO BE INSTALLED ON LUMINAIRE ARM. SEE TYPICAL DRAWING.

ALL LUMINAIRE ARMS SHALL BE TWENTY (20) FEET IN LENGTH

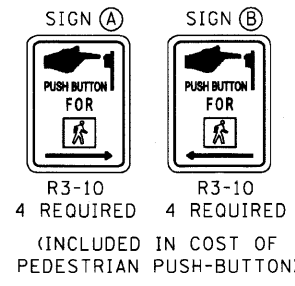

THE TRAFFIC SIGNAL CONTROL EQUIPMENT FOR THIS PROJECT SHALL BE "NTCIP" COMPLIANT.

RESTORATION OF WORK AREA: RESTORATION OF THE TRAFFIC SIGNAL WORK AREA SHALL BE INCLUDED IN THE COST FOR THE RELATED PAY ITEMS SUCH AS FOUNDATION, CONDUIT, HANDHOLE, TRENCH AND BACKFILL, ETC., AND NO EXTRA COMPENSATION SHALL BE ALLOWED. ALL ROADWAY SURFACES SUCH AS SHOULDERS, MEDIANS, SIDEWALKS, PAVEMENT, ETC. SHALL BE REPLACED IN KIND. ALL DAMAGE TO MOWED LAWNS SHALL BE REPLACED WITH AN APPROVED SOD, AND ALL DAMAGE TO UNMOWED FIELDS SHALL BE SEEDED IN ACCORDANCE WITH STANDARD SPECIFICATIONS 252 AND 250 RESPECTIVELY.



USER NAME = JM	DESIGNED - DG	REVISED -
PLOT SCALE = 1 INCH = 20 FEET	DRAWN - JM	REVISED -
PLOT DATE = 10-05-2010	CHECKED - DG	REVISED -
	DATE - 10-05-2010	REVISED -

**STATE OF ILLINOIS
DEPARTMENT OF TRANSPORTATION**

TRAFFIC SIGNAL MODERNIZATION PLAN	
ROLLINS RD. @ LOTUS DR.	
SCALE: 1"=15'	SHEET 1 OF 2

ROUTE	SECTION	SECTION NUMBER	SHEET	SHEETS
FAU 181		09-00999-07-TL	24	72
CONTRACT NO. 09472				