
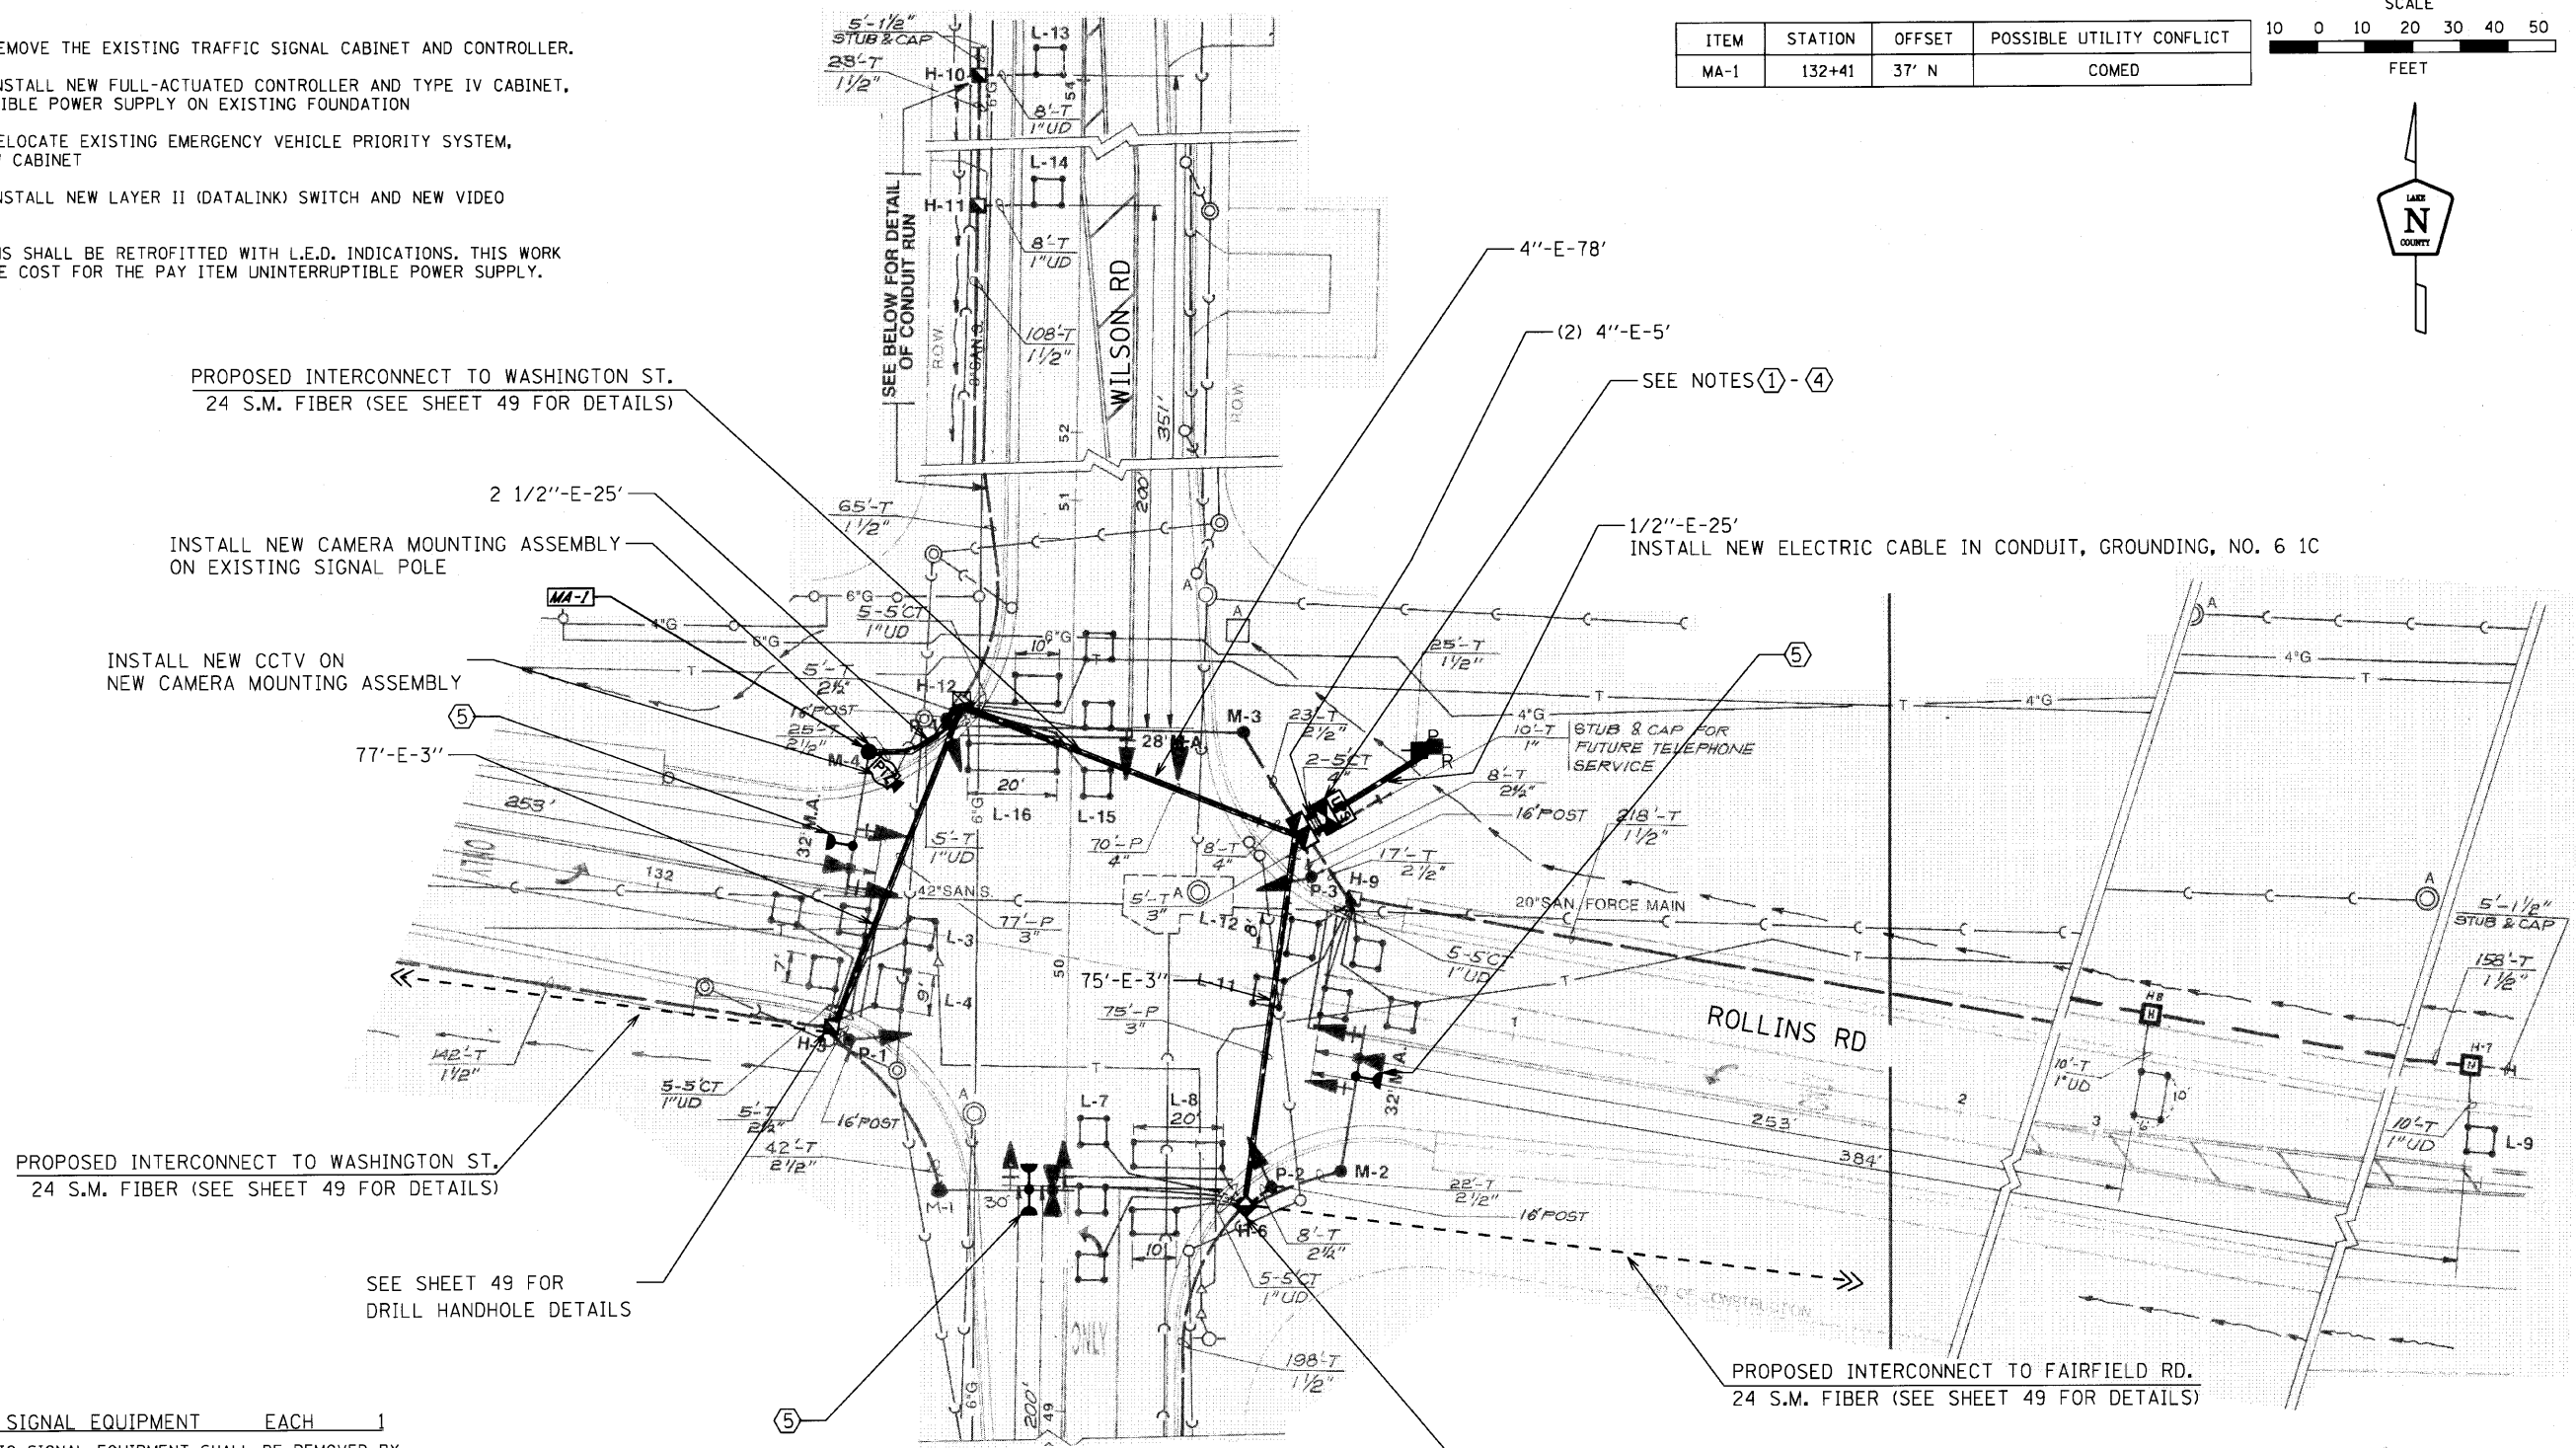


CONSTRUCTION NOTES:

- 1 THE CONTRACTOR SHALL REMOVE THE EXISTING TRAFFIC SIGNAL CABINET AND CONTROLLER.
- 2 THE CONTRACTOR SHALL INSTALL NEW FULL-ACTUATED CONTROLLER AND TYPE IV CABINET, SPECIAL AND UNINTERRUPTIBLE POWER SUPPLY ON EXISTING FOUNDATION
- 3 THE CONTRACTOR SHALL RELOCATE EXISTING EMERGENCY VEHICLE PRIORITY SYSTEM, PHASING UNIT TO THE NEW CABINET
- 4 THE CONTRACTOR SHALL INSTALL NEW LAYER II (DATALINK) SWITCH AND NEW VIDEO ENCODER IN NEW CABINET
- 5 ALL CONFIRMATION BEACONS SHALL BE RETROFITTED WITH L.E.D. INDICATIONS. THIS WORK SHALL BE INCLUDED IN THE COST FOR THE PAY ITEM UNINTERRUPTIBLE POWER SUPPLY.

ITEM	STATION	OFFSET	POSSIBLE UTILITY CONFLICT
MA-1	132+41	37' N	COMED

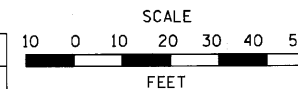

REMOVE EXISTING TRAFFIC SIGNAL EQUIPMENT EACH 1

THE FOLLOWING EXISTING TRAFFIC SIGNAL EQUIPMENT SHALL BE REMOVED BY THE CONTRACTOR, SHALL REMAIN THE PROPERTY OF THE COUNTY AND SHALL BE DELIVERED BY THE CONTRACTOR TO THE COUNTY YARD AS PER THE TRAFFIC SIGNAL SPECIFICATIONS OR AS DIRECTED BY THE COUNTY TRAFFIC ENGINEER.

AGENCY: LAKE COUNTY DEPARTMENT OF TRANSPORTATION
1 EACH CABINET AND CONTROLLER (COMPLETE)

THE FOLLOWING ITEMS SHALL BE REMOVED BY THE CONTRACTOR AND SHALL BE DISPOSED OF BY THEM OUTSIDE THE RIGHT-OF-WAY AT THEIR EXPENSE. THE SALVAGE VALUE OF THE REMOVED EQUIPMENT SHALL BE REFLECTED IN THE CONTRACT BID PRICE.

1 EACH SERVICE INSTALLATION



USER NAME = JM	DESIGNED - DG	REVISED -
PLOT SCALE = 1 INCH = 20 FEET	DRAWN - JM	REVISED -
PLOT DATE = 10-05-2010	CHECKED - DG	REVISED -
	DATE - 10-05-2010	REVISED -

STATE OF ILLINOIS
DEPARTMENT OF TRANSPORTATION

ROUTE SECTION		SECTION NUMBER	SHEET	SHEETS
FAU	181	09-00999-07-TL	29	72
SCALE: 1"=20'		VCL-1	CONTRACT NO. 09472	

VIDEO CAMERA LOCATION
ROLLINS RD. @ WILSON RD

ROUTE SECTION	SECTION NUMBER	SHEET	SHEETS
FAU	181	09-00999-07-TL	29
SCALE: 1"=20'		VCL-1	CONTRACT NO. 09472