
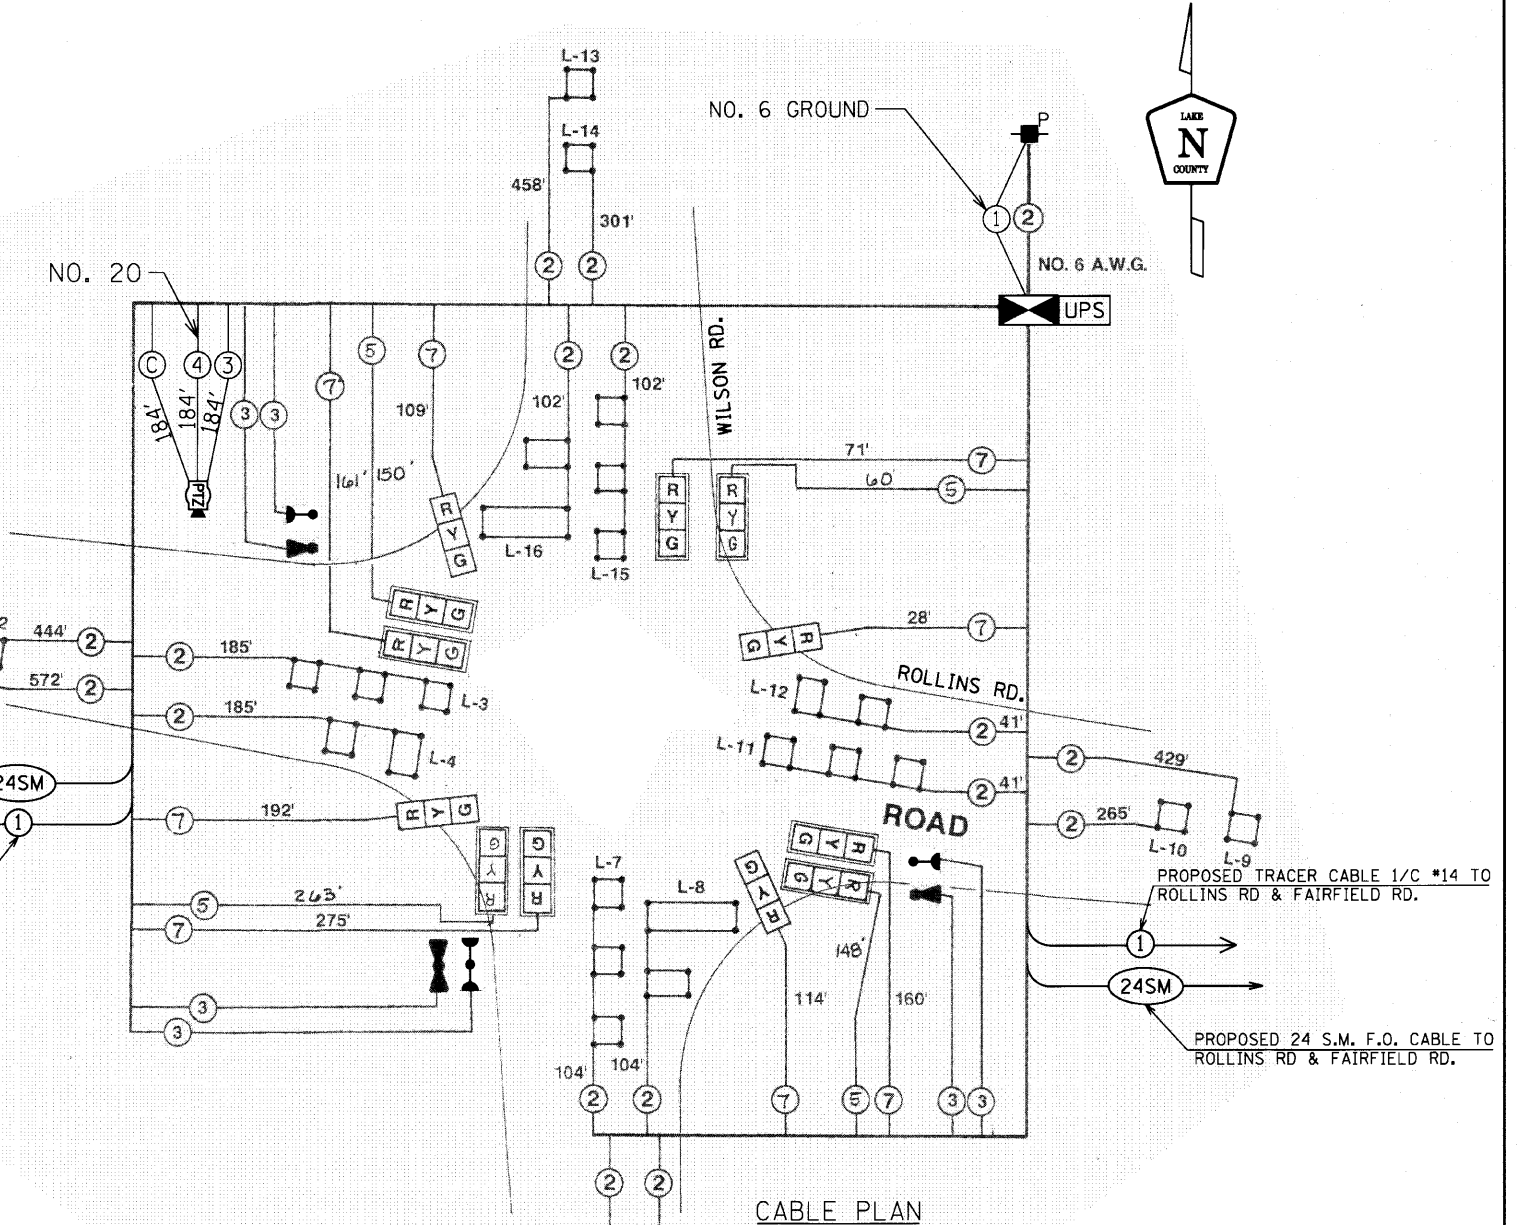


PROPOSED EMERGENCY VEHICLE PREEMPTOR		
EMERGENCY VEHICLE PREEMPTOR	3	4
MOVEMENT	← →	↑ ↓

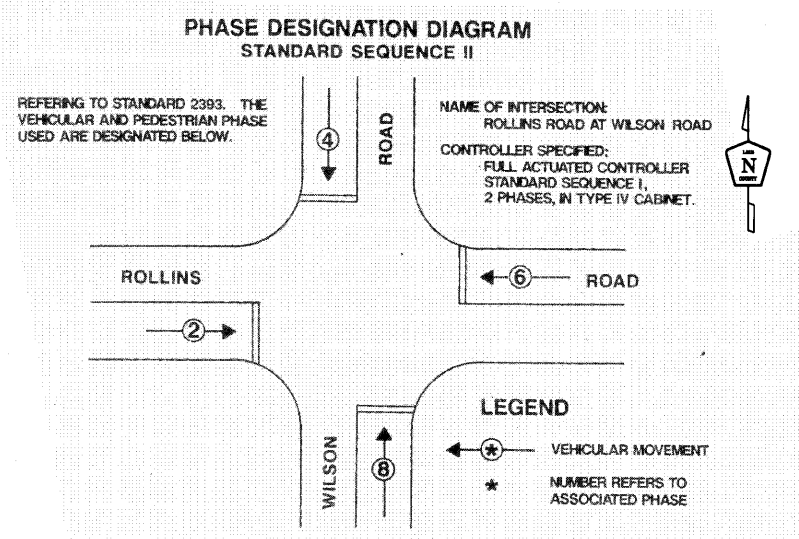

TYPE	NO. OF LAMPS	WATTAGE		% OPERATION	TOTAL WATTAGE (L.E.D.)
		INCAND.	LED		
SIGNAL (RED)	12		10	0.50	60
(YELLOW)	12		19	0.10	22.8
(GREEN)	12		11	0.40	52.8
ARROW			9	0.10	
PED SIGNAL			9	1.00	
CONTROLLER	1		100	1.00	100
LUMINAIRE			250	0.50	
L.E.D. ST. NAME SIGN			64	0.50	
VIDEO SYSTEM	1		150	1.00	150
BATTERY BACKUP			25	1.00	0
TOTAL					385.60

ENERGY COSTS - BILLED TO: VILLAGE OF FOX LAKE  
 (ADDRESS) 66 THILLEN DR.  
 (ADDRESS) FOX LAKE, IL

ENERGY SUPPLY - CONTACT: MR. FRANK ZACCARI  
 PHONE: (847) 816-5489  
 COMPANY: COMED

SCHEDULE OF QUANTITIES		
ITEM	UNIT	QTY
MAINTENANCE OF EXISTING TRAFFIC SIGNAL INSTALLATION	EACH	1
FULL-ACTUATED CONTROLLER AND TYPE IV CABINET, SPECIAL	EACH	1
ELECTRIC CABLE IN CONDUIT, SIGNAL NO. 14 3C	FOOT	184
RELOCATE EXISTING EMERGENCY VEHICLE PRIORITY SYSTEM, PHASING UNIT	EACH	1
REMOVE EXISTING TRAFFIC SIGNAL EQUIPMENT	EACH	1
CAMERA MOUNTING ASSEMBLY	EACH	1
SERVICE INSTALLATION - POLE MOUNTED	EACH	1
UNINTERRUPTIBLE POWER SUPPLY	EACH	1
ELECTRIC CABLE IN CONDUIT, GROUNDING, NO. 6 1C	FOOT	74
ELECTRIC CABLE IN CONDUIT, COAXIAL	FOOT	184
REMOTE CONTROLLED VIDEO SYSTEM	EACH	1
LAYER II (DATALINK) SWITCH	EACH	1
VIDEO ENCODER	EACH	1
ELECTRIC CABLE IN CONDUIT, 4/C #20, VIDEO	FOOT	184