



SCHEDULE OF QUANTITIES

ITEM	UNIT	QTY
MAINTENANCE OF EXISTING TRAFFIC SIGNAL INSTALLATION	EACH	1
MODIFY EXISTING CONTROLLER CABINET	EACH	1
REMOVE AND REINSTALL ELECTRIC CABLE FROM CONDUIT	FOOT	22
REMOVE EXISTING CONCRETE FOUNDATION	EACH	1
RELOCATE EXISTING ITS CONTROLLER CABINET	EACH	1
TERMINATE FIBER IN CABINET	EACH	6
SPLICE FIBER IN CABINET	EACH	9

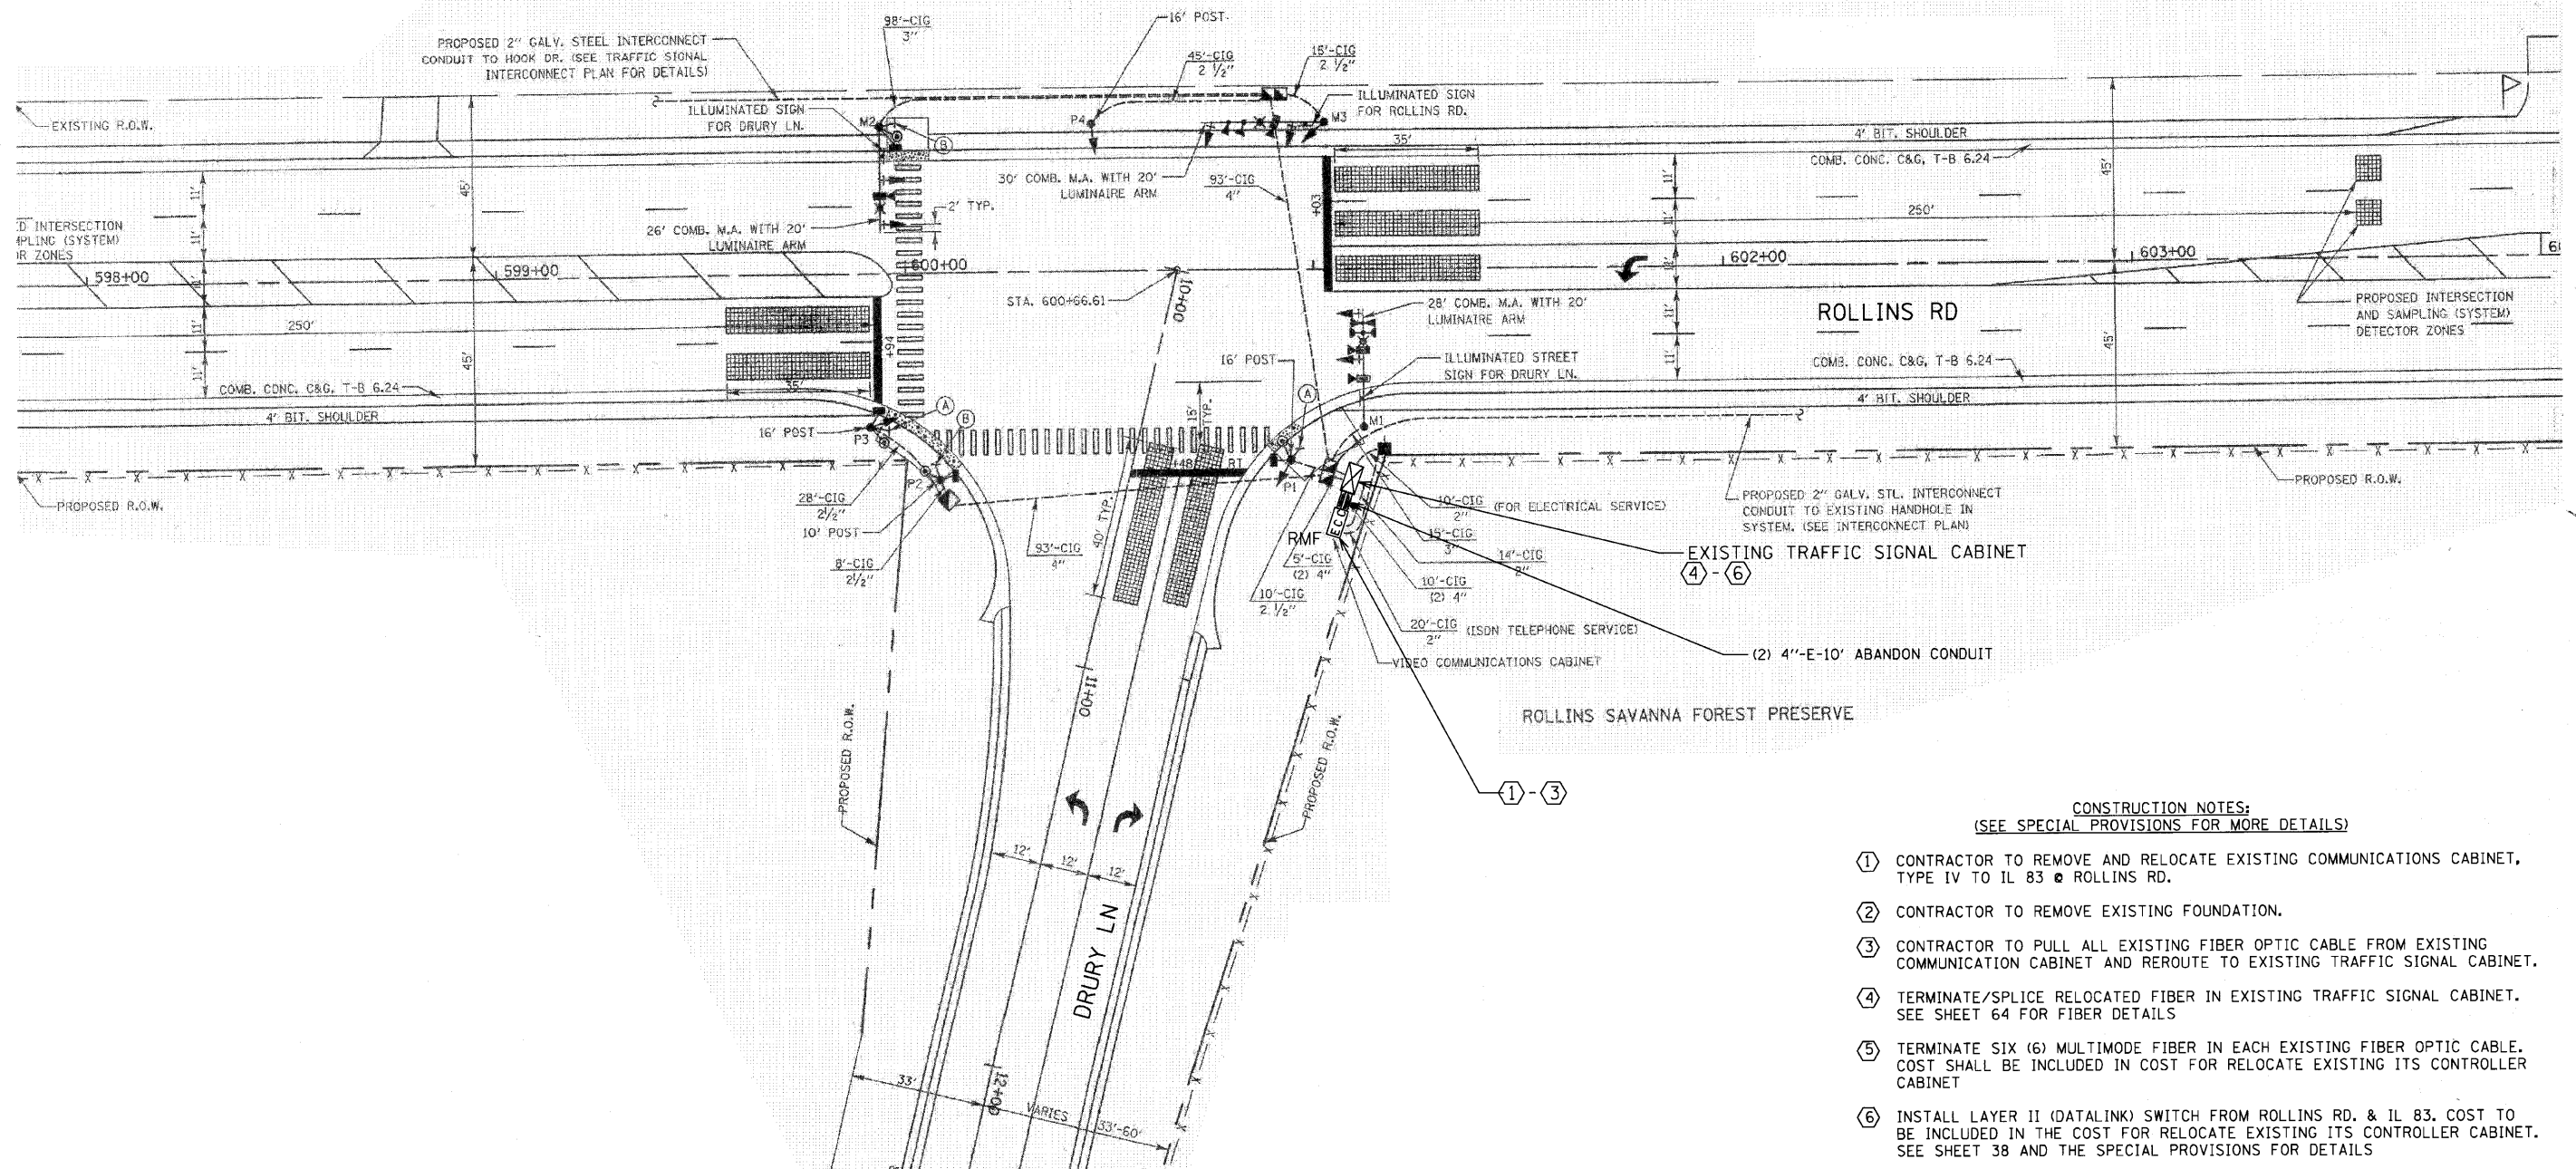

- CONSTRUCTION NOTES:**
(SEE SPECIAL PROVISIONS FOR MORE DETAILS)
- ① CONTRACTOR TO REMOVE AND RELOCATE EXISTING COMMUNICATIONS CABINET, TYPE IV TO IL 83 @ ROLLINS RD.
 - ② CONTRACTOR TO REMOVE EXISTING FOUNDATION.
 - ③ CONTRACTOR TO PULL ALL EXISTING FIBER OPTIC CABLE FROM EXISTING COMMUNICATION CABINET AND REROUTE TO EXISTING TRAFFIC SIGNAL CABINET.
 - ④ TERMINATE/SPLICE RELOCATED FIBER IN EXISTING TRAFFIC SIGNAL CABINET. SEE SHEET 64 FOR FIBER DETAILS
 - ⑤ TERMINATE SIX (6) MULTIMODE FIBER IN EACH EXISTING FIBER OPTIC CABLE. COST SHALL BE INCLUDED IN COST FOR RELOCATE EXISTING ITS CONTROLLER CABINET
 - ⑥ INSTALL LAYER II (DATALINK) SWITCH FROM ROLLINS RD. & IL 83. COST TO BE INCLUDED IN THE COST FOR RELOCATE EXISTING ITS CONTROLLER CABINET. SEE SHEET 38 AND THE SPECIAL PROVISIONS FOR DETAILS

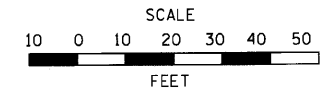

USER NAME = JM	DESIGNED - DG	REVISED -
	DRAWN - JM	REVISED -
PLOT SCALE = 1 INCH = 20 FEET	CHECKED - DG	REVISED -
PLOT DATE = 10-05-2010	DATE - 10-05-2010	REVISED -

STATE OF ILLINOIS
DEPARTMENT OF TRANSPORTATION

COMMUNICATION CABINET REMOVAL
ROLLINS RD. @ DRURY LN.

ROUTE	SECTION	SECTION NUMBER	SHEET	SHEETS
FAU 181		09-00999-07-TL	37	72
		COM-1	CONTRACT NO. 09472	

SCALE: 1"=20'