


NOTES:

- ① PROPOSED FIBER OPTIC CABLE IN CONDUIT, SM24F
- ② TERMINATE FIBERS AT DISTRIBUTION ENCLOSURE IN CABINET
- ③ PROPOSED ELECTRIC CABLE IN CONDUIT, TRACER, NO. 14 1C
- ④ SPLICE FIBERS IN CABINET
- ⑤ EXISTING 12F MM FIBER OPTIC AND TRACER CABLES TO REMAIN
- ⑥ REMOVE COPPER INTERCONNECT CABLE FROM CONDUIT
- ⑦ COIL 40' OF FIBER OPTIC CABLE SLACK IN DOUBLE HANDHOLE
- ⑧ POSSIBLE UTILITY CONFLICT

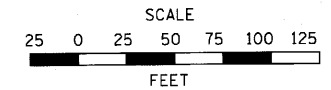

COMPANY	POSSIBLE UTILITY CONFLICT
AT&T	X
NICOR	


INTERSECTION SCHEDULED FOR MODERIZATION IN THIS CONTRACT. SEE SHEETS 14 - 17 FOR DETAILS

SEE SHEET 16 FOR WIRELESS SYSTEM NODE INSTALLATION DETAILS

SEE SHEET 16 FOR CONDUIT DETAILS

① ③ -5'

SEE SHEET NO. 43  
MATCHLINE BOTTOM RIGHT

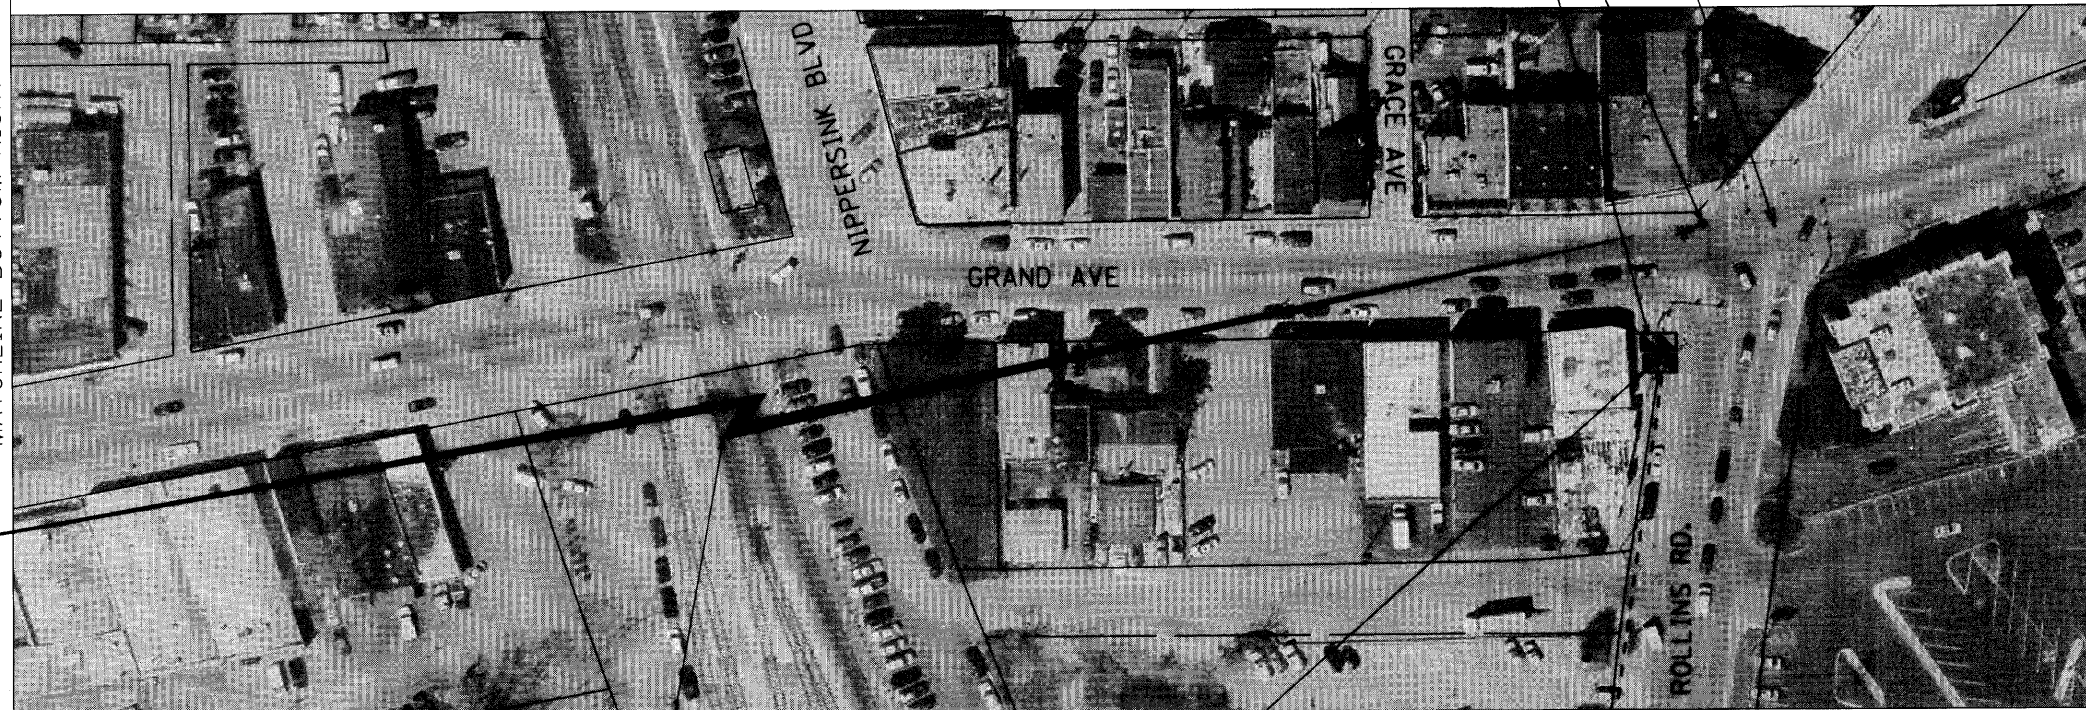

WIRELESS CONNECTION AT  
US 12 AND GRAND AVE

WIRELESS CONNECTION

SEE SHEET 16 FOR CABINET DETAILS

SEE SHEET 63 FOR FIBER DETAILS

MATCHLINE TOP LEFT  
SEE SHEET NO. 45



USER NAME = JM	DESIGNED - DG	REVISED -
	DRAWN - JM	REVISED -
PLOT SCALE =	CHECKED - DG	REVISED -
PLOT DATE = 10-05-2010	DATE - 10-05-2010	REVISED -

STATE OF ILLINOIS  
DEPARTMENT OF TRANSPORTATION

GRAND AVE. INTERCONNECT  
FROM US 12 TO ROLLINS RD.

SCALE: 1"=50'

SHEET 2 OF 12

ROUTE	SECTION	SECTION NUMBER	SHEET	SHEETS
FAU 181		09-00999-07-TL	44	72
C3-2			CONTRACT NO. 09472	