
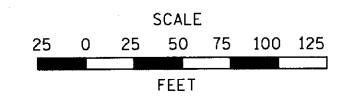


NOTES:

- ① PROPOSED FIBER OPTIC CABLE IN CONDUIT, SM24F
- ② TERMINATE FIBERS AT DISTRIBUTION ENCLOSURE IN CABINET
- ③ PROPOSED ELECTRIC CABLE IN CONDUIT, TRACER, NO. 14 1C
- ④ SPLICE FIBERS IN CABINET
- ⑤ EXISTING 12F MM FIBER OPTIC AND TRACER CABLES TO REMAIN
- ⑥ REMOVE COPPER INTERCONNECT CABLE FROM CONDUIT
- ⑦ COIL 40' OF FIBER OPTIC CABLE SLACK IN DOUBLE HANDHOLE
- ⑧ POSSIBLE UTILITY CONFLICT

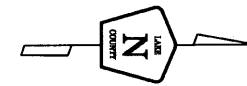


| COMPANY | POSSIBLE UTILITY CONFLICT |
|---------|---------------------------|
| AT&T    |                           |
| NICOR   | X                         |

INTERSECTION SCHEDULED FOR MODERNIZATION  
SEE SHEET NO. 39 FOR DETAILS


EXISTING INTERCONNECT TO IL 83 & GILMER RD.  
SEE SHEET NO. 65 FOR DETAILS

DRILL EXISTING HANDHOLE

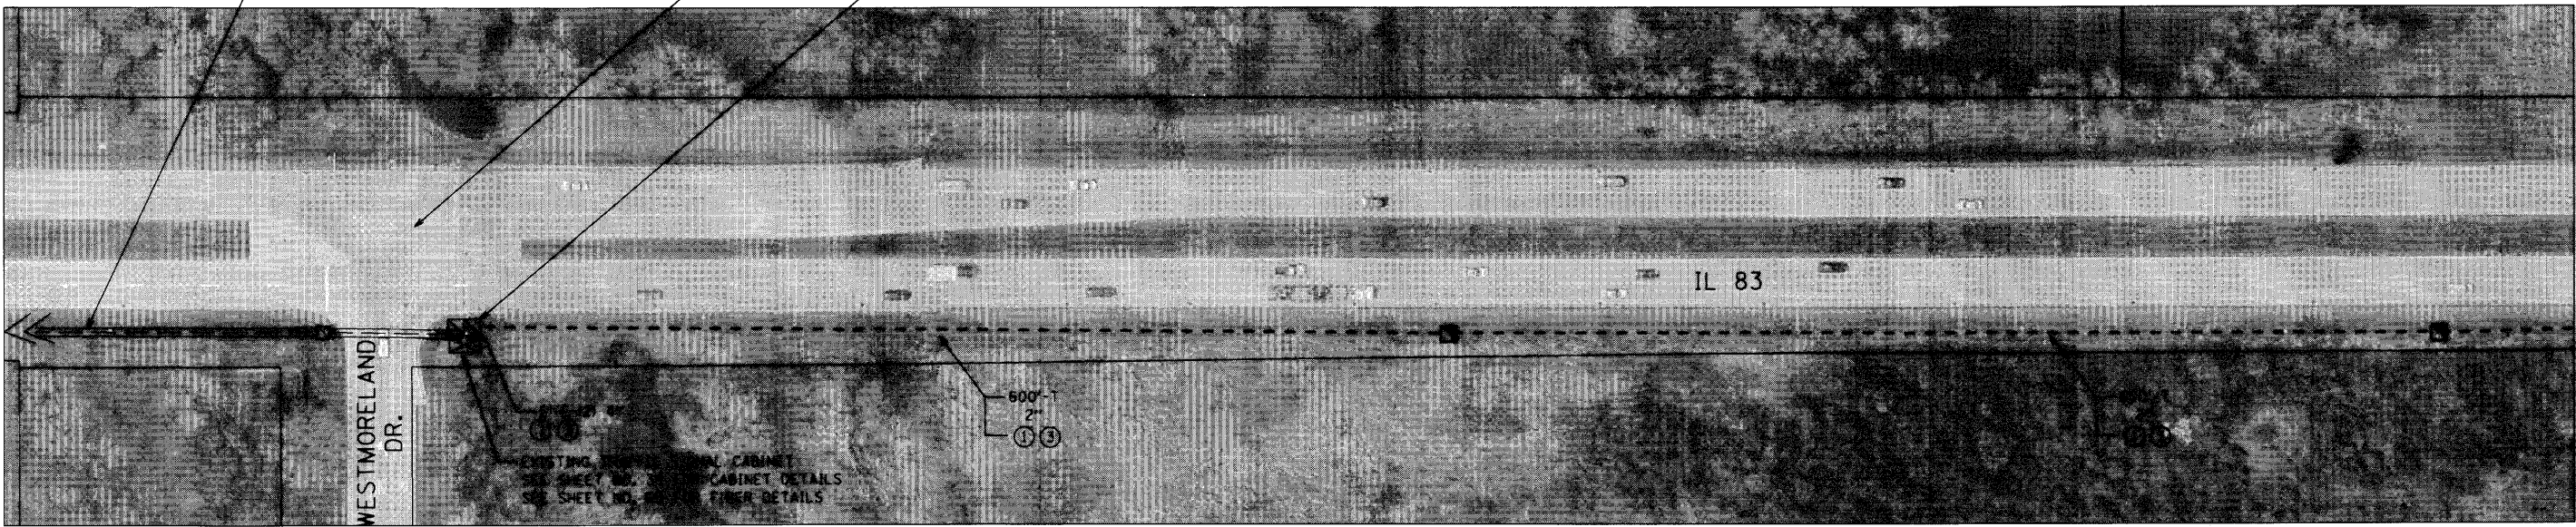

MATCHLINE A-A

MATCHLINE A-A

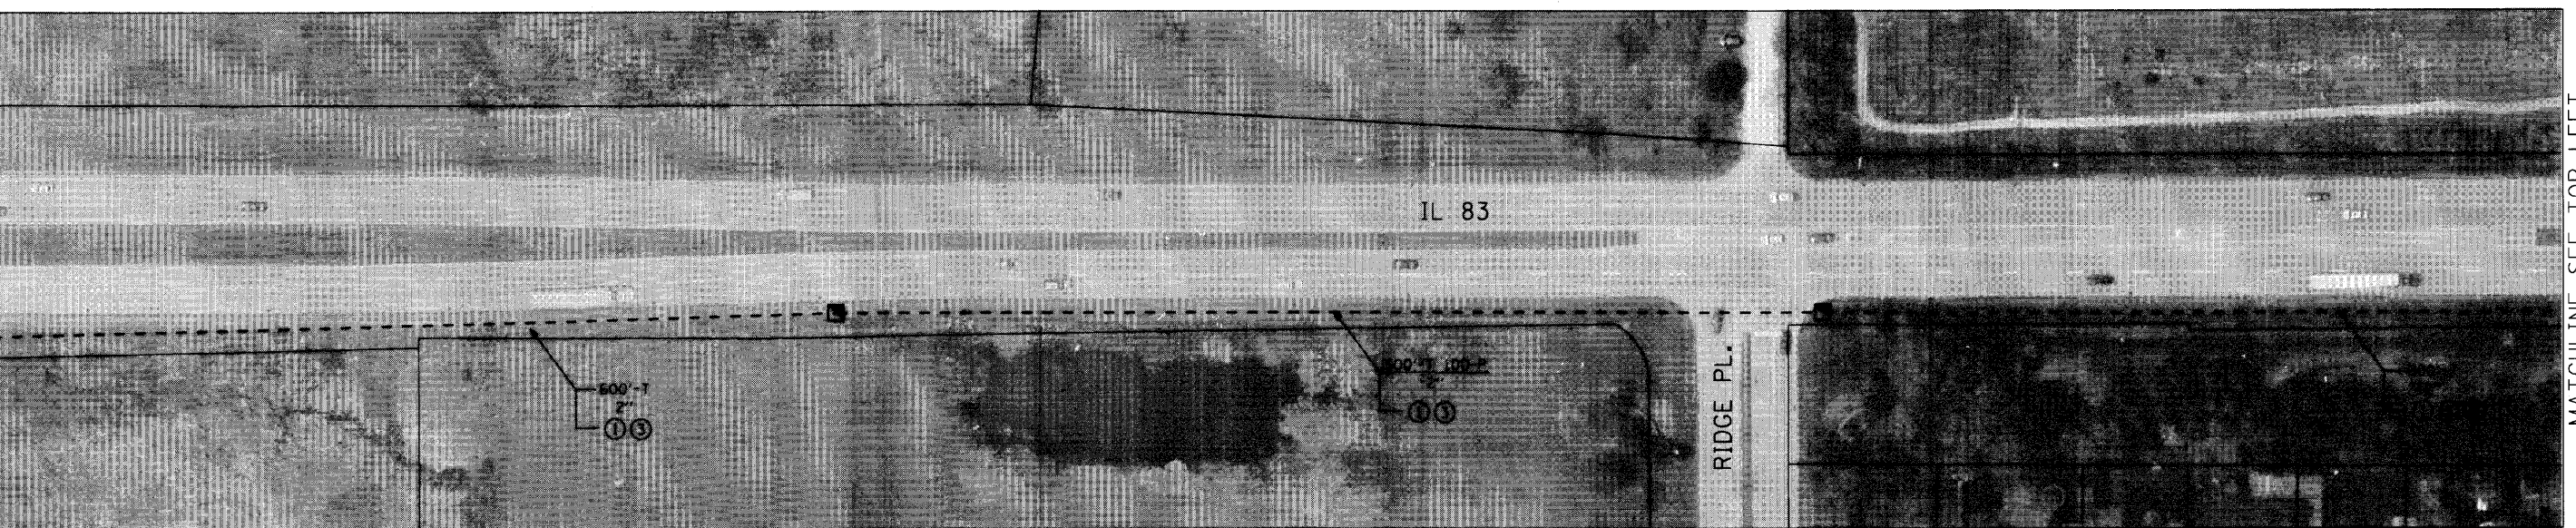

MATCHLINE SEE TOP LEFT SHEET NO. 57



|                        |                   |           |
|------------------------|-------------------|-----------|
| USER NAME = JM         | DESIGNED - DG     | REVISED - |
|                        | DRAWN - JM        | REVISED - |
| PLOT SCALE =           | CHECKED - DG      | REVISED - |
| PLOT DATE = 10-05-2010 | DATE - 10-05-2010 | REVISED - |

STATE OF ILLINOIS  
DEPARTMENT OF TRANSPORTATION

|               |  |              |  |                |  |                    |  |        |  |
|---------------|--|--------------|--|----------------|--|--------------------|--|--------|--|
| ROUTE         |  | SECTION      |  | SECTION NUMBER |  | SHEET              |  | SHEETS |  |
| FAU 181       |  |              |  | 09-00999-07-TL |  | 56                 |  | 72     |  |
| SCALE: 1"=50' |  | SHEET 1 OF 3 |  | C4-1           |  | CONTRACT NO. 09472 |  |        |  |