



TO INTERSECTION IL 83 / MILLSTONE

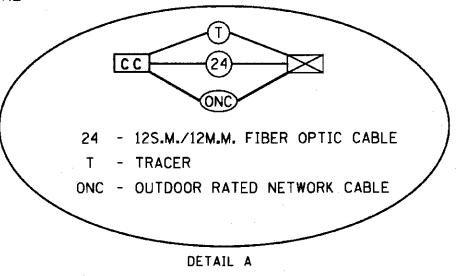

RELOCATED COMMUNICATION CABINET TYPE IV  
 REMOVED FROM ROLLINS RD. @ DRURY LN.

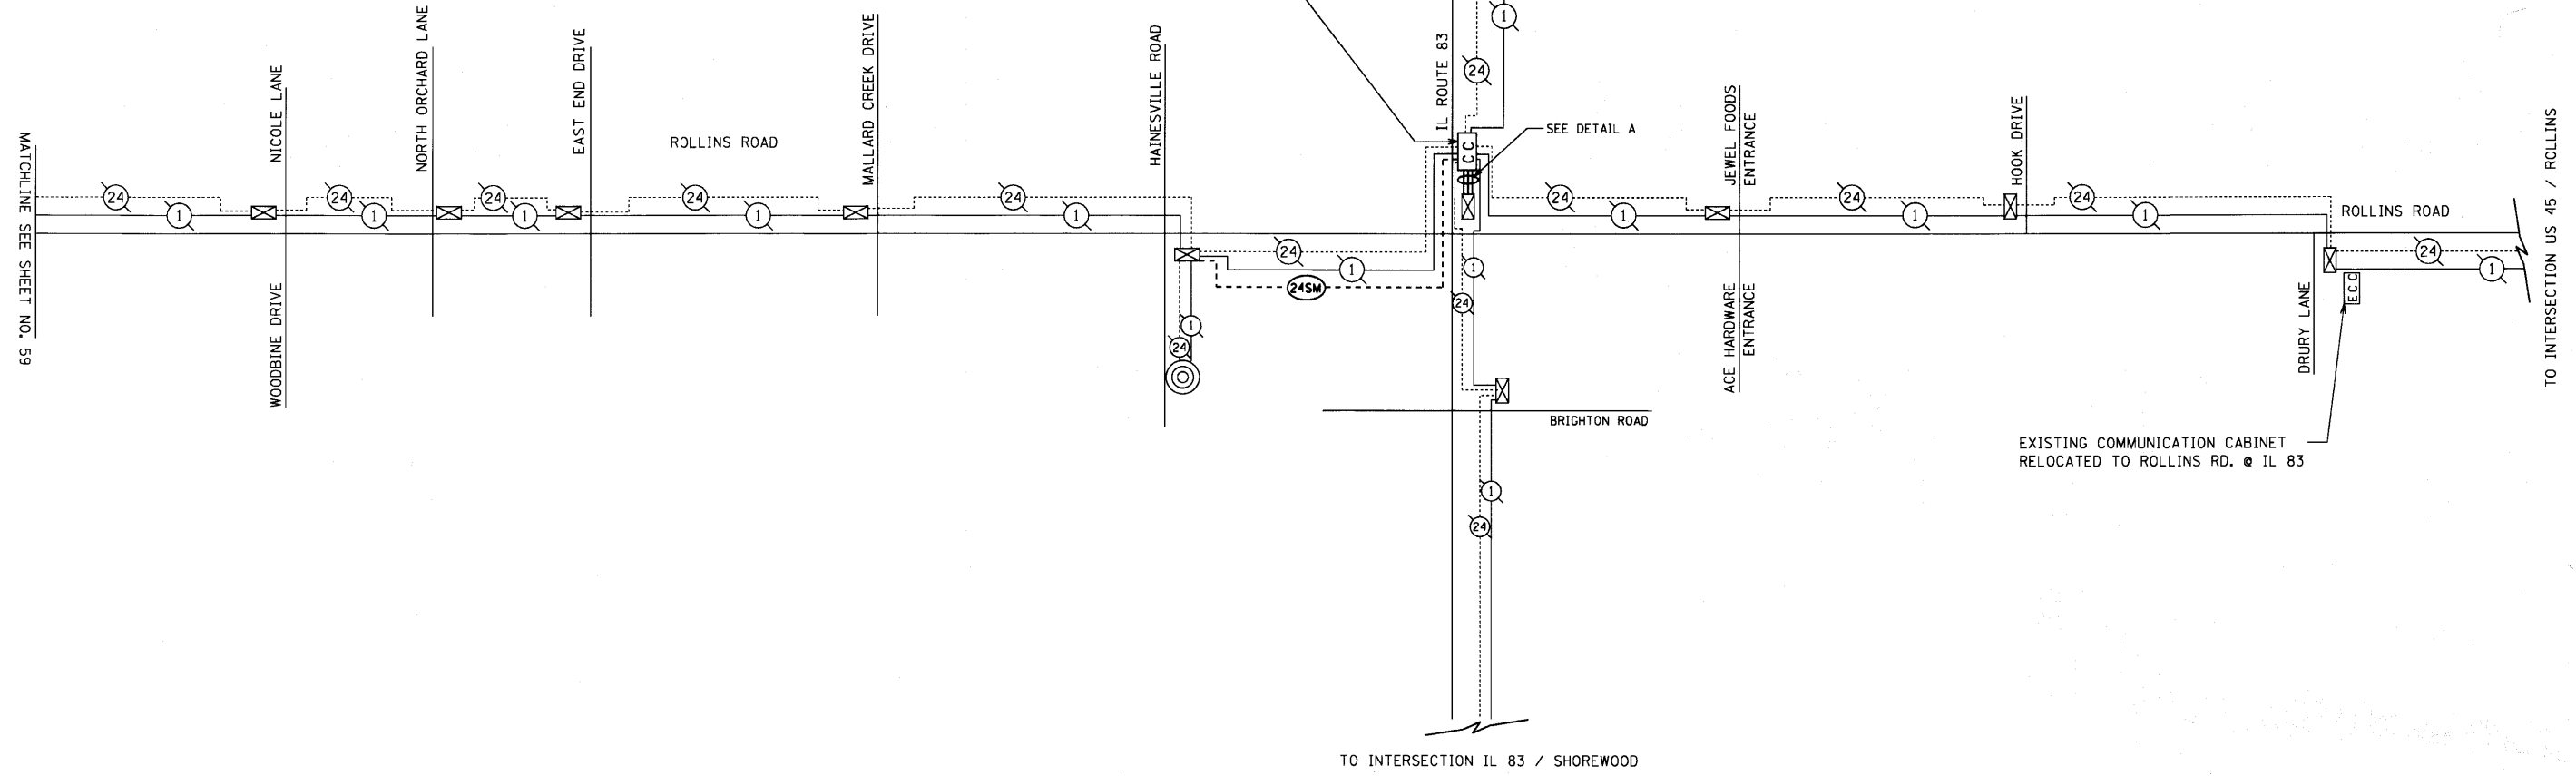

EXISTING COMMUNICATION CABINET  
 RELOCATED TO ROLLINS RD. @ IL 83

INTERCONNECT SCHEMATIC LEGEND

- COMMUNICATIONS CABINET
- EXISTING MASTER CONTROLLER
- EXISTING TRAFFIC SIGNAL CABINET
- PROPOSED TRAFFIC SIGNAL CABINET
- EXISTING FIBER OPTIC CABLE IN CONDUIT, NO. 62.5/125, MM12F, SM12F
- PROPOSED FIBER OPTIC CABLE IN CONDUIT, NO. 62.5/125, MM12F, SM12F
- PROPOSED FIBER OPTIC CABLE IN CONDUIT, SM24F
- EXISTING FIBER OPTIC CABLE IN CONDUIT, NO. 62.5/125, MM12F
- PROPOSED FIBER OPTIC CABLE IN CONDUIT, SM12F
- EXISTING INTERCONNECT CABLE - NO. 18 3 PAIR TWISTED, SHIELDED
- EXISTING NO. 14 1/C TRACER CABLE
- PROPOSED NO. 14 1/C TRACER CABLE



USER NAME = JM	DESIGNED - DG	REVISED -
	DRAWN - JM	REVISED -
PLOT SCALE =	CHECKED - DG	REVISED -
PLOT DATE = 10-05-2010	DATE - 10-05-2010	REVISED -

STATE OF ILLINOIS  
 DEPARTMENT OF TRANSPORTATION

SCHEMATICS	
SHEET 2 OF 3	
ROUTE SECTION	SECTION NUMBER
FAU 181	09-00999-07-TL
SCALE: N/A	SCH-2

SHEET	SHEETS
60	72
CONTRACT NO. 68472	