


PROPOSED TYPICAL SECTION

STA. 32+67.93 TO STA. 34+92.78
 STA. 35+72.78 TO STA. 39+41.55
 STA. 40+21.55 TO STA. 42+47.66
 STA. 47+98.29 TO STA. 49+84.98
 STA. 50+66.75 TO STA. 52+92.97

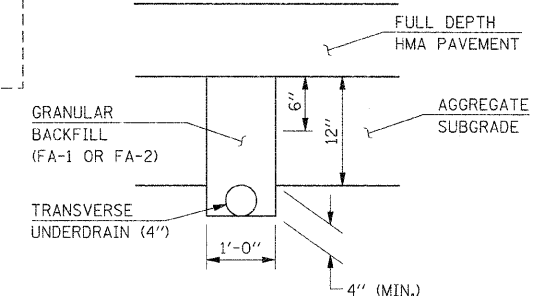


SECTION A-A

AT TRANSVERSE DRAIN

LEGEND

- ① AGGREGATE SUBGRADE, 12"
- ② HOT-MIX ASPHALT PAVEMENT (FULL-DEPTH), 11"
- ③ HOT-MIX ASPHALT BASE COURSE WIDENING, 9"
- ④ POLYMERIZED LEVELING BINDER (MACHINE METHOD), IL 4.75, N50
- ⑤ HOT-MIX ASPHALT SURFACE COURSE, MIX "D", N70
- ⑥ COMBINATION CONCRETE CURB AND GUTTER, TYPE B-9.18 (REINFORCED)
- ⑦ COMBINATION CONCRETE CURB AND GUTTER, TYPE B-6.18 (REINFORCED)
- ⑧ COMBINATION CONCRETE CURB AND GUTTER, TYPE B-9.12 (DRY) (REINFORCED)
- ⑨ PCC SIDEWALK 5" w/ 3" CA-7 BEDDING
- ⑩ TOPSOIL EXCAVATION AND PLACEMENT (4" MIN)
- ⑪ HOT-MIX ASPHALT SURFACE REMOVAL, VARIABLE DEPTH
- ⑫ TOPSOIL PLACEMENT, VARIABLE DEPTH

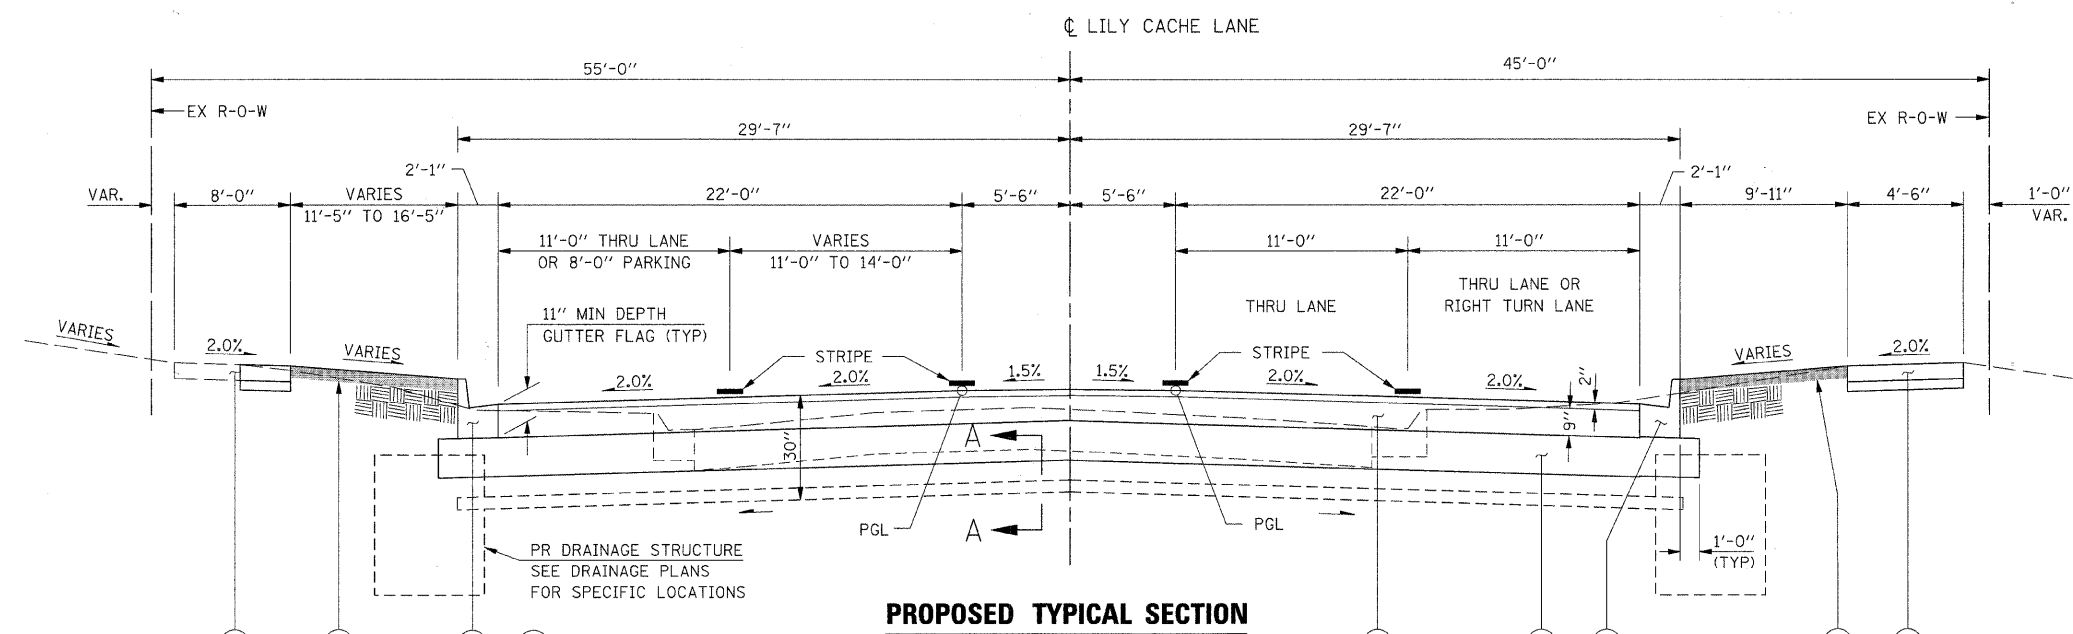

PROPOSED TYPICAL SECTION

STA. 34+92.78 TO STA. 35+72.78
 STA. 39+41.55 TO STA. 40+21.55
 STA. 49+84.98 TO STA. 50+66.75
 STA. 52+83.97 TO STA. 52+98.97

FILE NAME = G:\S09021\CADD_Sheets\9021T503.dgn	USER NAME = IE Consultants	DESIGNED -	REVISED -	STATE OF ILLINOIS DEPARTMENT OF TRANSPORTATION	LILY CACHE LANE PROPOSED TYPICAL SECTIONS			F.A.U.	SECTION	COUNTY	TOTAL SHEETS	SHEET NO.
	PLOT SCALE = 10.0000' / IN.	DRAWN -	REVISED -		SCALE:	SHEET NO.	OF SHEETS	STA.	TO STA.	WILL	244	49
PLOT DATE = 10/22/2010	CHECKED -	DATE -	REVISED -				CONTRACT NO. 63503			ILLINOIS FED. AID PROJECT		