


PROPOSED TYPICAL SECTION

STA. 54+20.00 TO STA. 72+04.94


- (*) FINAL LIFT SHALL BE 2 1/4", DEPTH WILL VARY FROM 2 1/4" TO 21".
- (**) REMOVAL DEPTH SHALL BE 1/2" (SCARIFICATION) EXCEPT THE FOLLOWING APPROXIMATE AREAS WHERE ADDITIONAL REMOVAL IS REQUIRED TO ALLOW FOR 2" SURFACE:
 - STA 56+50 TO STA 59+00
 - STA 63+50 TO STA 65+00
 - STA 72+50 TO STA 74+20

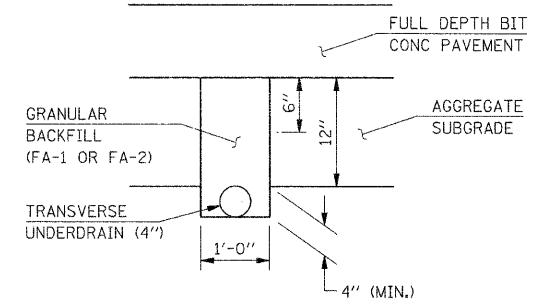

SECTION A-A
AT TRANSVERSE DRAIN

LEGEND

- ① AGGREGATE SUBGRADE, 12"
- ② HOT-MIX ASPHALT PAVEMENT (FULL-DEPTH), 11"
- ③ HOT-MIX ASPHALT BASE COURSE WIDENING, 9"
- (*) ④ HOT-MIX ASPHALT BINDER COURSE, IL-19.0, N70
- ⑤ HOT-MIX ASPHALT SURFACE COURSE, MIX "D", N70
- ⑥ COMBINATION CONCRETE CURB AND GUTTER, TYPE B-9.18 (REINFORCED)
- ⑦ COMBINATION CONCRETE CURB AND GUTTER, TYPE B-6.18 (REINFORCED)
- ⑧ COMBINATION CONCRETE CURB AND GUTTER, TYPE B-9.12 (DRY) (REINFORCED)
- ⑨ PCC SIDEWALK 5" w/ 3" CA-7 BEDDING
- ⑩ TOPSOIL EXCAVATION AND PLACEMENT (4" MIN)
- (**) ⑪ HOT-MIX ASPHALT SURFACE REMOVAL, VARIABLE DEPTH
- ⑫ TOPSOIL PLACEMENT, VARIABLE DEPTH
- ⑬ STRIP REFLECTIVE CRACK CONTROL TREATMENT

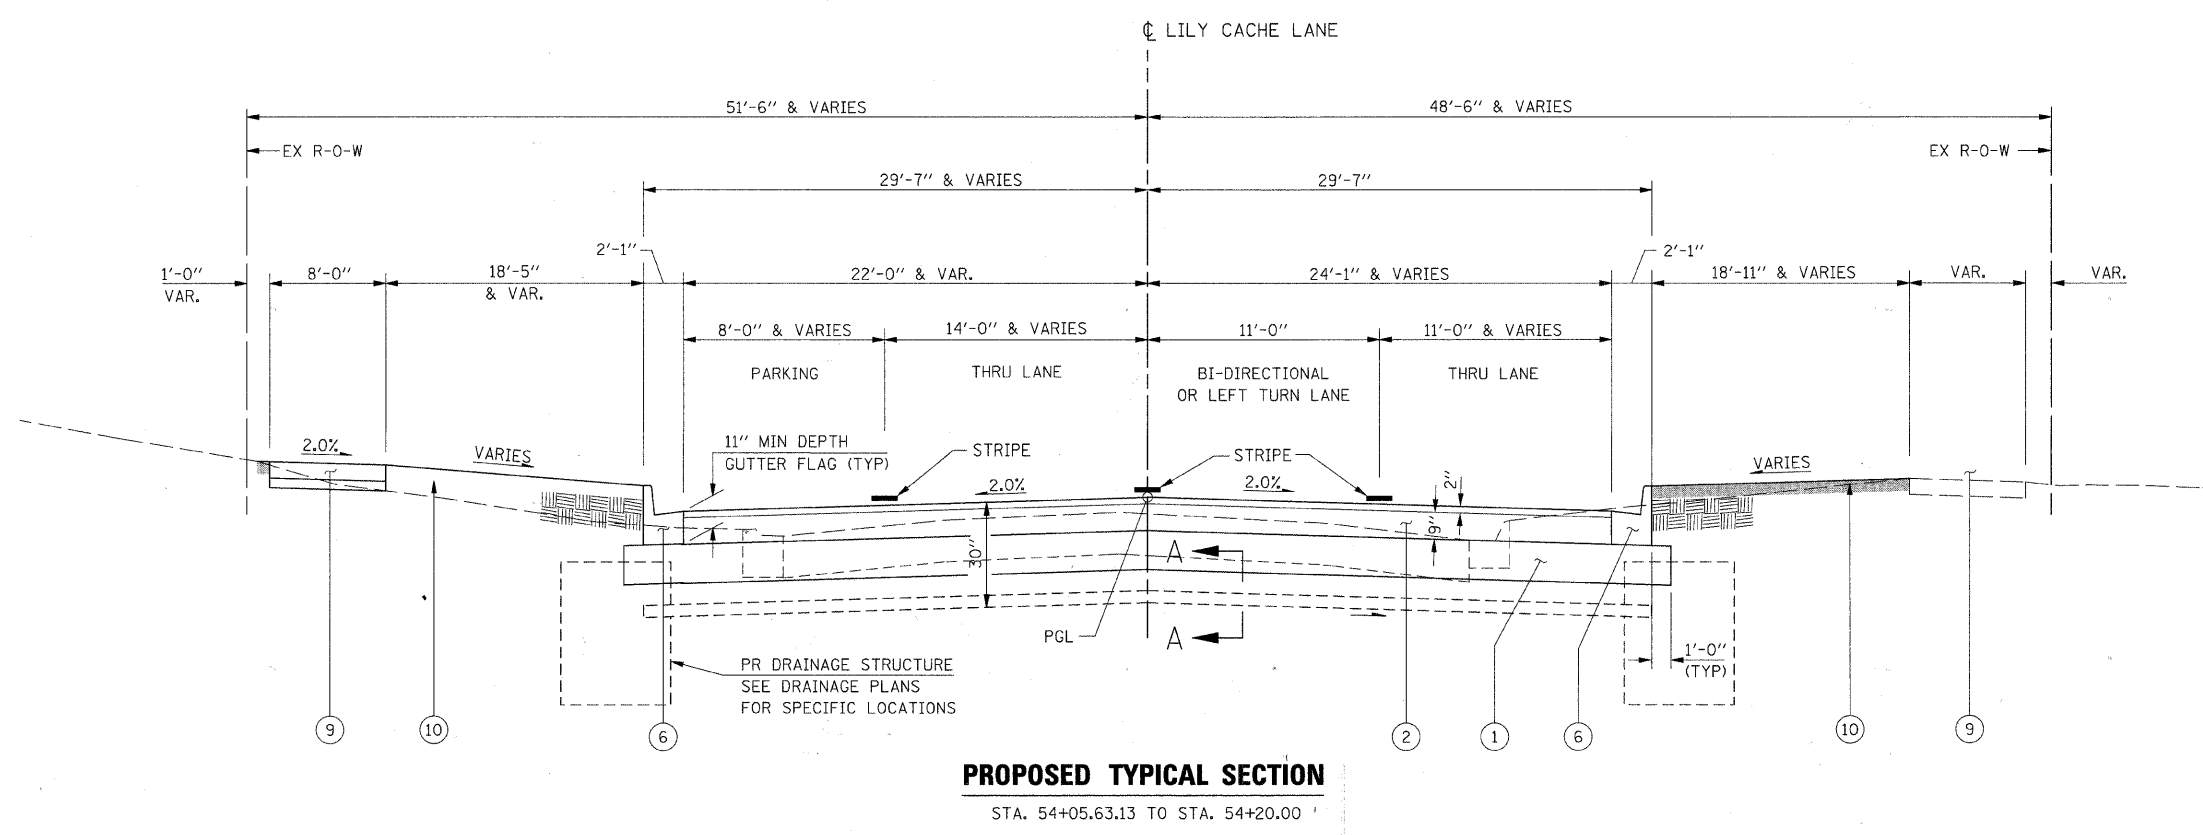

PROPOSED TYPICAL SECTION

STA. 54+05.63.13 TO STA. 54+20.00

FILE NAME = G:\S09021\CADD_Sheets\9021TS05.dgn	USER NAME = IE Consultants	DESIGNED -	REVISED -	STATE OF ILLINOIS DEPARTMENT OF TRANSPORTATION	LILY CACHE LANE PROPOSED TYPICAL SECTIONS				F.A.U.	SECTION	COUNTY	TOTAL SHEETS	SHEET NO.
	PLOT SCALE = 10.0000' / IN.	DRAWN -	REVISED -		SCALE:	SHEET NO.	OF SHEETS	STA.	TO STA.	1578	06-00046-01-PV	WILL	244
PLOT DATE = 10/22/2010	CHECKED -	REVISED -	REVISED -									CONTRACT NO. 63503	
	DATE -	REVISED -	REVISED -									ILLINOIS FED. AID PROJECT	