


(\* ) WIDTHS MAY BE REDUCED AS REQUIRED DURING DAYTIME OPERATIONS ONLY.

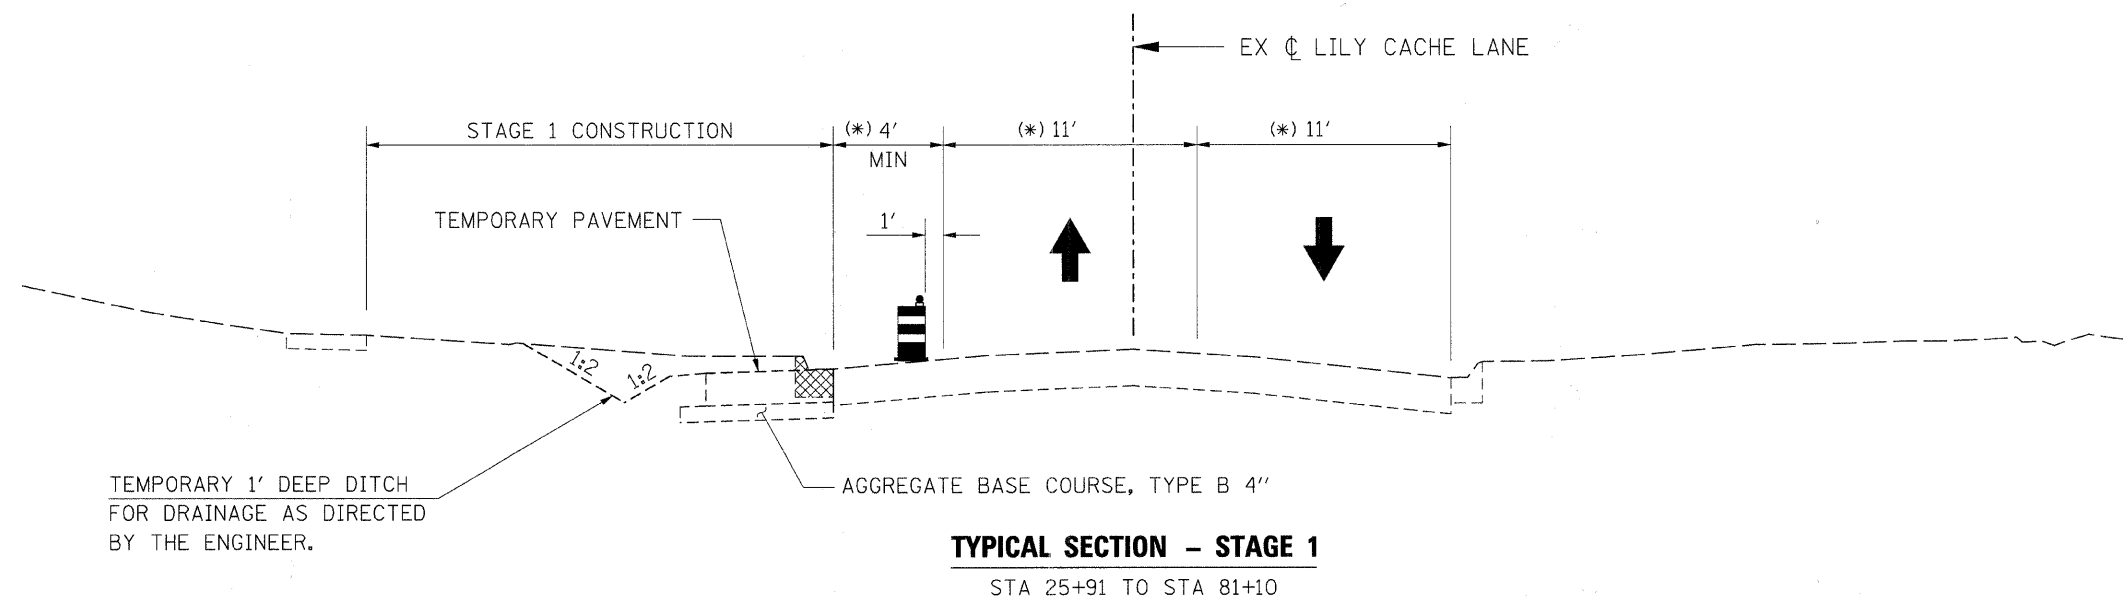

FILE NAME =	USER NAME = IE Consultants	DESIGNED -	REVISED -
Gr\909021\CADD_Sheets\9021MOT_TS01.dgn		DRAWN -	REVISED -
	PLOT SCALE = 5.0000' / IN.	CHECKED -	REVISED -
	PLOT DATE = 10/22/2010	DATE -	REVISED -

**STATE OF ILLINOIS  
DEPARTMENT OF TRANSPORTATION**

<b>SUGGESTED STAGING PLAN STAGE 1 - LILY CACHE LANE TYPICAL SECTIONS</b>			
SCALE:	SHEET NO.	OF SHEETS	STA. TO STA.

F.A.U.	SECTION	COUNTY	TOTAL SHEETS	SHEET NO.
1578	06-00046-01-PV	WILL	244	82
CONTRACT NO. 63503				
ILLINOIS FED. AID PROJECT				