
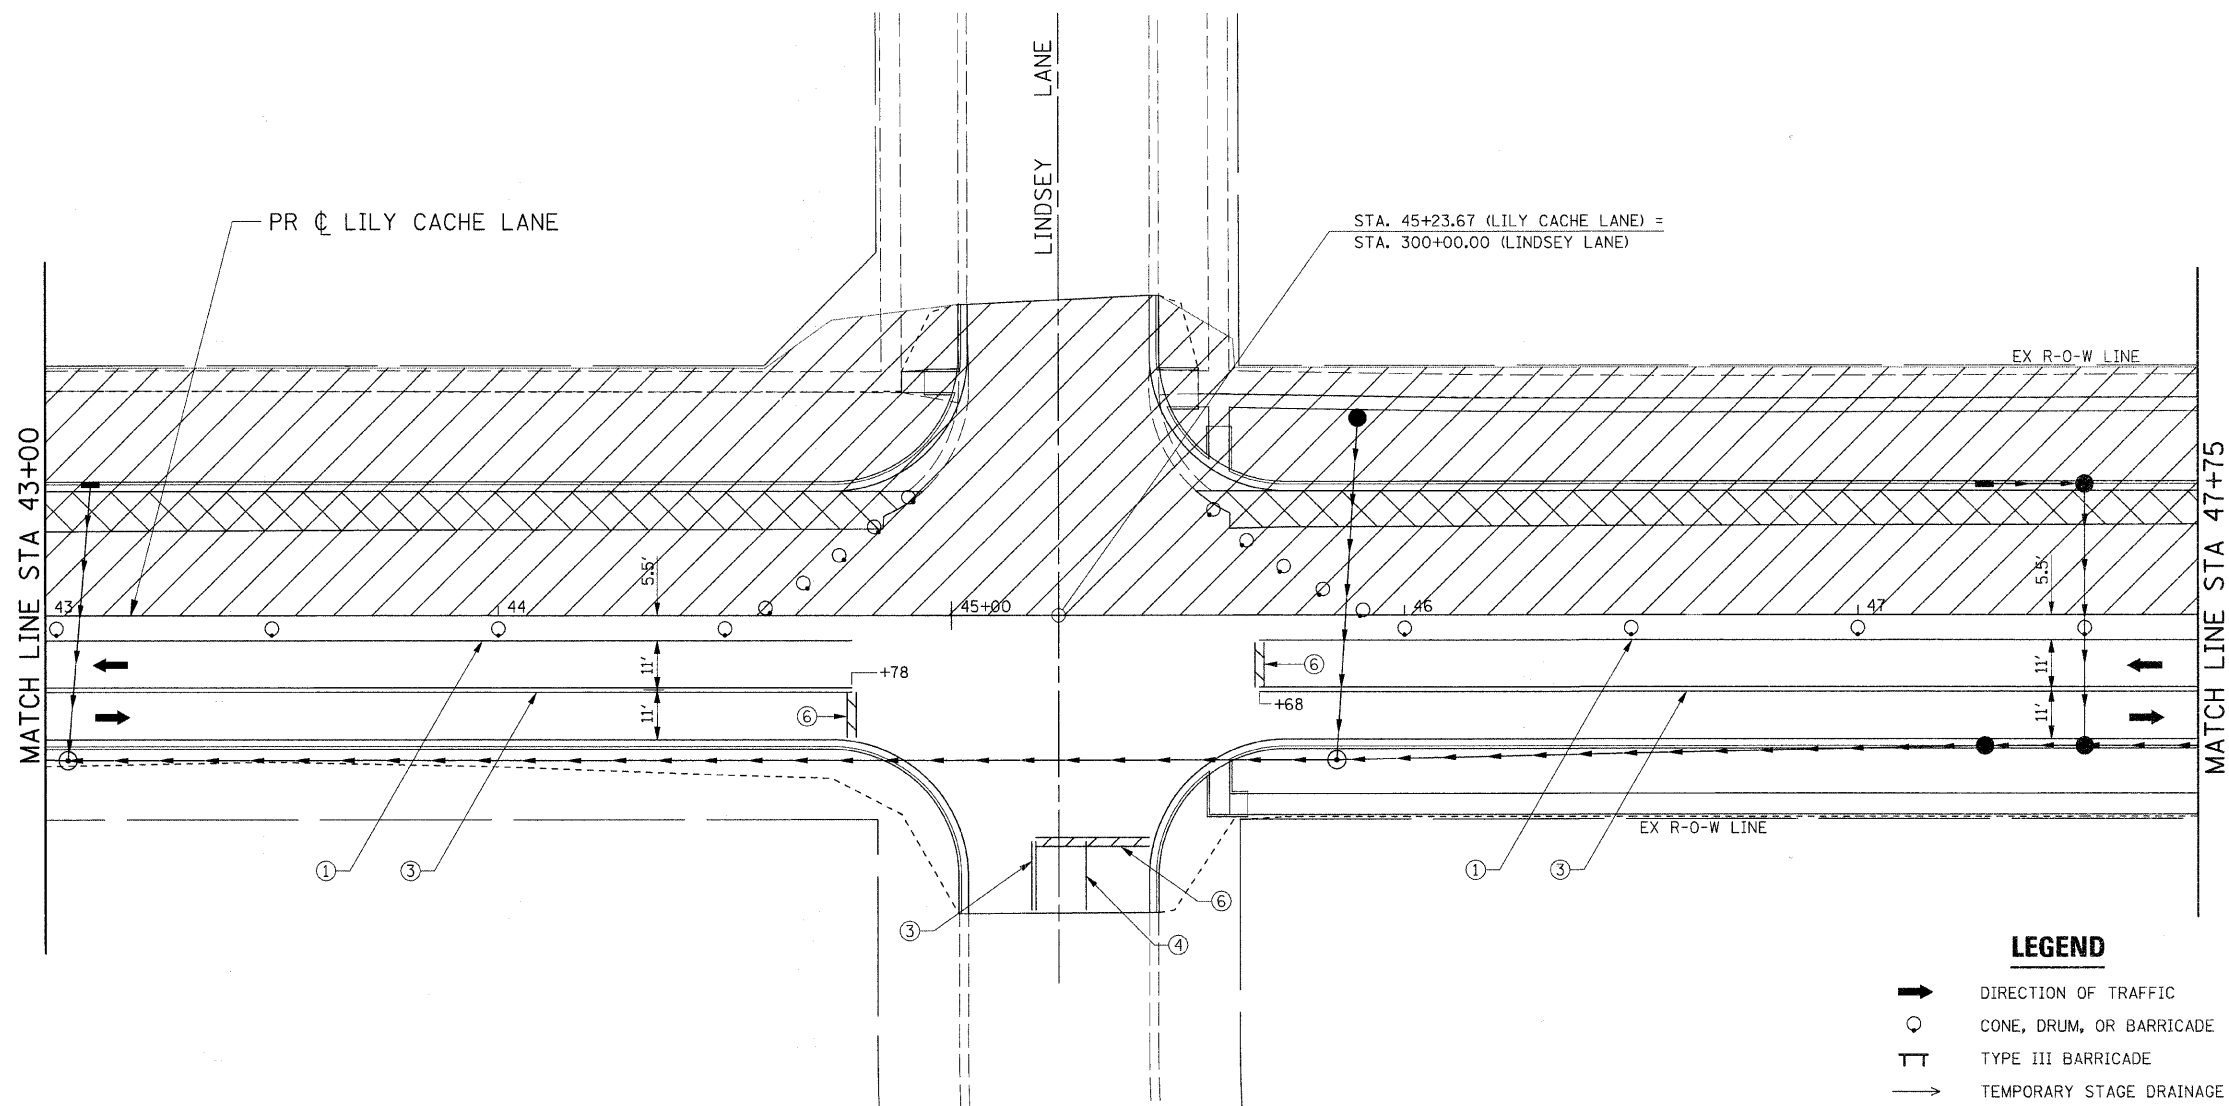


SEE "SUGGESTED STAGING PLAN SIDE ROADS" FOR CONSTRUCTION INFORMATION.

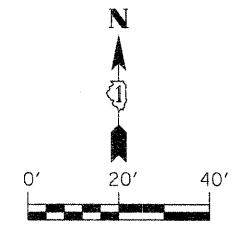

LEGEND

- ➔ DIRECTION OF TRAFFIC
- CONE, DRUM, OR BARRICADE
- ⊥ TYPE III BARRICADE
- ➔ TEMPORARY STAGE DRAINAGE FLOW
- ▨ STAGE CONSTRUCTION LIMITS
- ▨ TEMPORARY PAVEMENT
- ▨ TEMPORARY PAVEMENT REMOVAL
- ① TEMP. PAVEMENT MARKING - LINE 4" (WHITE)
- ② TEMP. PAVEMENT MARKING - LINE 4" (YELLOW)
- ③ TEMP. PAVEMENT MARKING - LINE 4" (DOUBLE YELLOW)
- ④ TEMP. PAVEMENT MARKING - LINE 6" (WHITE)
- ⑤ TEMP. PAVEMENT MARKING - LINE 12" (YELLOW)
- ⑥ TEMP. PAVEMENT MARKING - LINE 24" (WHITE)
- ⑦ TEMP. PAVEMENT MARKING - LETTERS & SYMBOLS

FILE NAME = G:\S09021\CADD_Sheets\9021M03-05.dgn	USER NAME = IE Consultants	DESIGNED -	REVISED -
		DRAWN -	REVISED -
		CHECKED -	REVISED -
		DATE -	REVISED -

**STATE OF ILLINOIS
DEPARTMENT OF TRANSPORTATION**

SUGGESTED STAGING PLAN STAGE 3 - LILY CACHE LANE			
SCALE:	SHEET NO. OF SHEETS	STA. 43+00 TO STA. 47+75	

F.A.U.	SECTION	COUNTY	TOTAL SHEETS	SHEET NO.
1578	06-00046-01-PV	WILL	244	117
ILLINOIS FED. AID PROJECT			CONTRACT NO. 63503	