
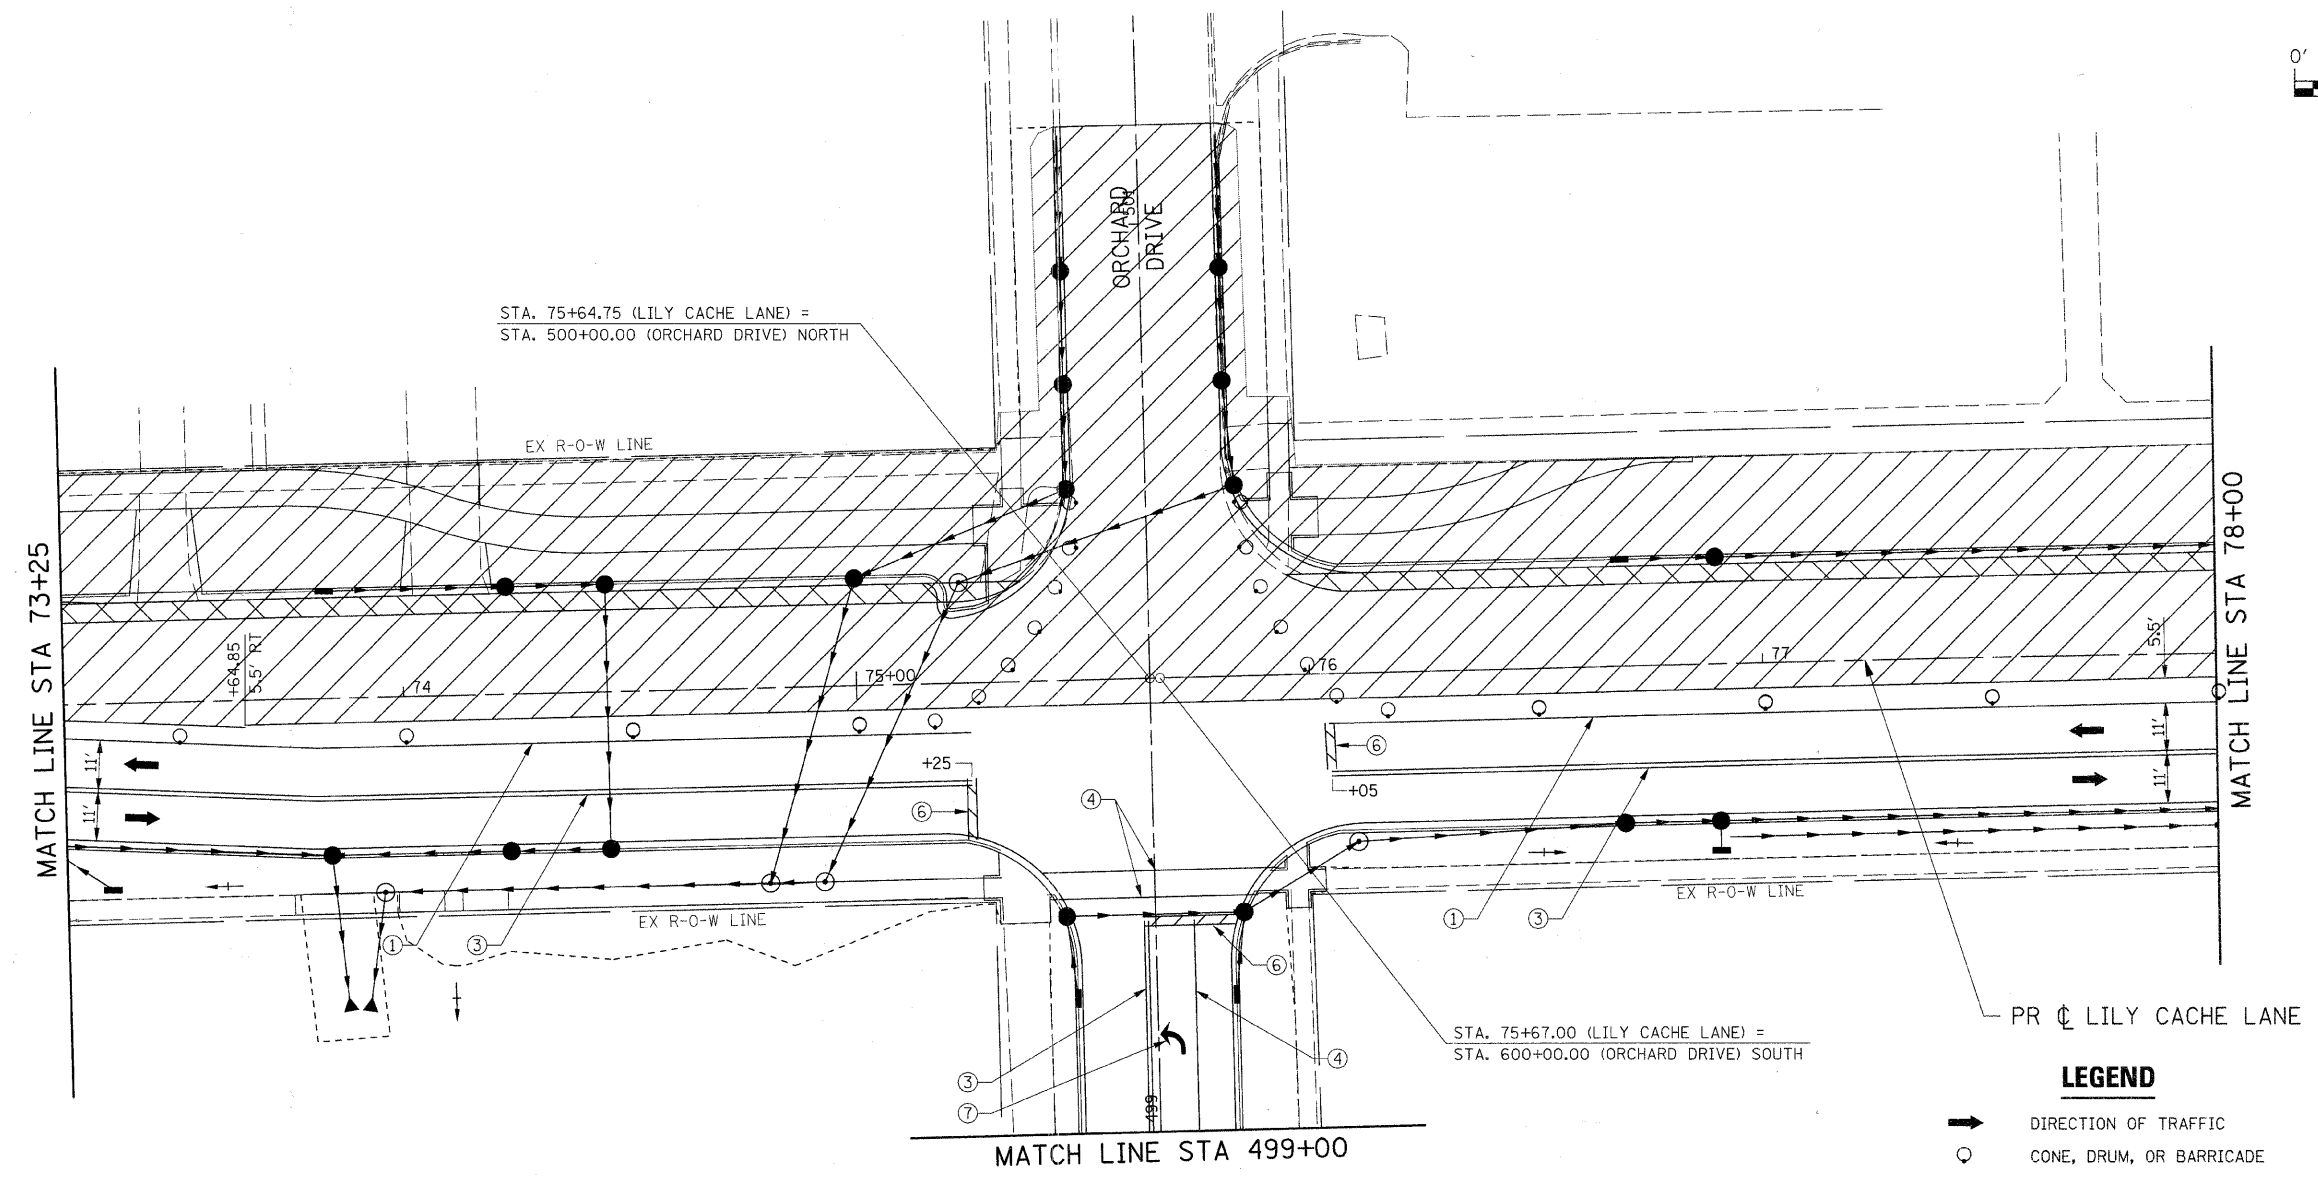


SEE "SUGGESTED STAGING PLAN SIDE ROADS" FOR CONSTRUCTION INFORMATION.

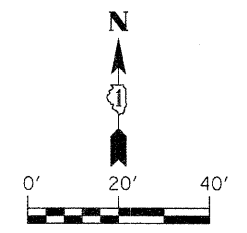

- LEGEND**
- ➔ DIRECTION OF TRAFFIC
 - CONE, DRUM, OR BARRICADE
 - ⊥ TYPE III BARRICADE
 - ➔ TEMPORARY STAGE DRAINAGE FLOW
 - ▨ STAGE CONSTRUCTION LIMITS
 - ▨ TEMPORARY PAVEMENT
 - ▨ TEMPORARY PAVEMENT REMOVAL
 - ① TEMP. PAVEMENT MARKING - LINE 4" (WHITE)
 - ② TEMP. PAVEMENT MARKING - LINE 4" (YELLOW)
 - ③ TEMP. PAVEMENT MARKING - LINE 4" (DOUBLE YELLOW)
 - ④ TEMP. PAVEMENT MARKING - LINE 6" (WHITE)
 - ⑤ TEMP. PAVEMENT MARKING - LINE 12" (YELLOW)
 - ⑥ TEMP. PAVEMENT MARKING - LINE 24" (WHITE)
 - ⑦ TEMP. PAVEMENT MARKING - LETTERS & SYMBOLS

FILE NAME = G:\S09021\CADD_Sheets\9821MOT3-11.dgn	USER NAME = IE Consultants	DESIGNED -	REVISED -
		DRAWN -	REVISED -
	PLOT SCALE = 20.0000' / IN.	CHECKED -	REVISED -
	PLOT DATE = 10/22/2010	DATE -	REVISED -

**STATE OF ILLINOIS
DEPARTMENT OF TRANSPORTATION**

SUGGESTED STAGING PLAN STAGE 3 - LILY CACHE LANE			
SCALE:	SHEET NO.	OF SHEETS	STA. 73+25 TO STA. 78+00

F.A.U.	SECTION	COUNTY	TOTAL SHEETS	SHEET NO.
1578	06-00046-01-PV	WILL	244	123
			CONTRACT NO. 63503	
ILLINOIS FED. AID PROJECT				