


FINAL SURVEY	DATE
SUBMITTED	BY
NOTED	
TEMPLATE	
NOTE BOOK	
AREAS CHECKED	
NO.	

ORIGINAL SURVEY	DATE
SUBMITTED	BY
NOTED	
TEMPLATE	
NOTE BOOK	
AREAS CHECKED	
NO.	

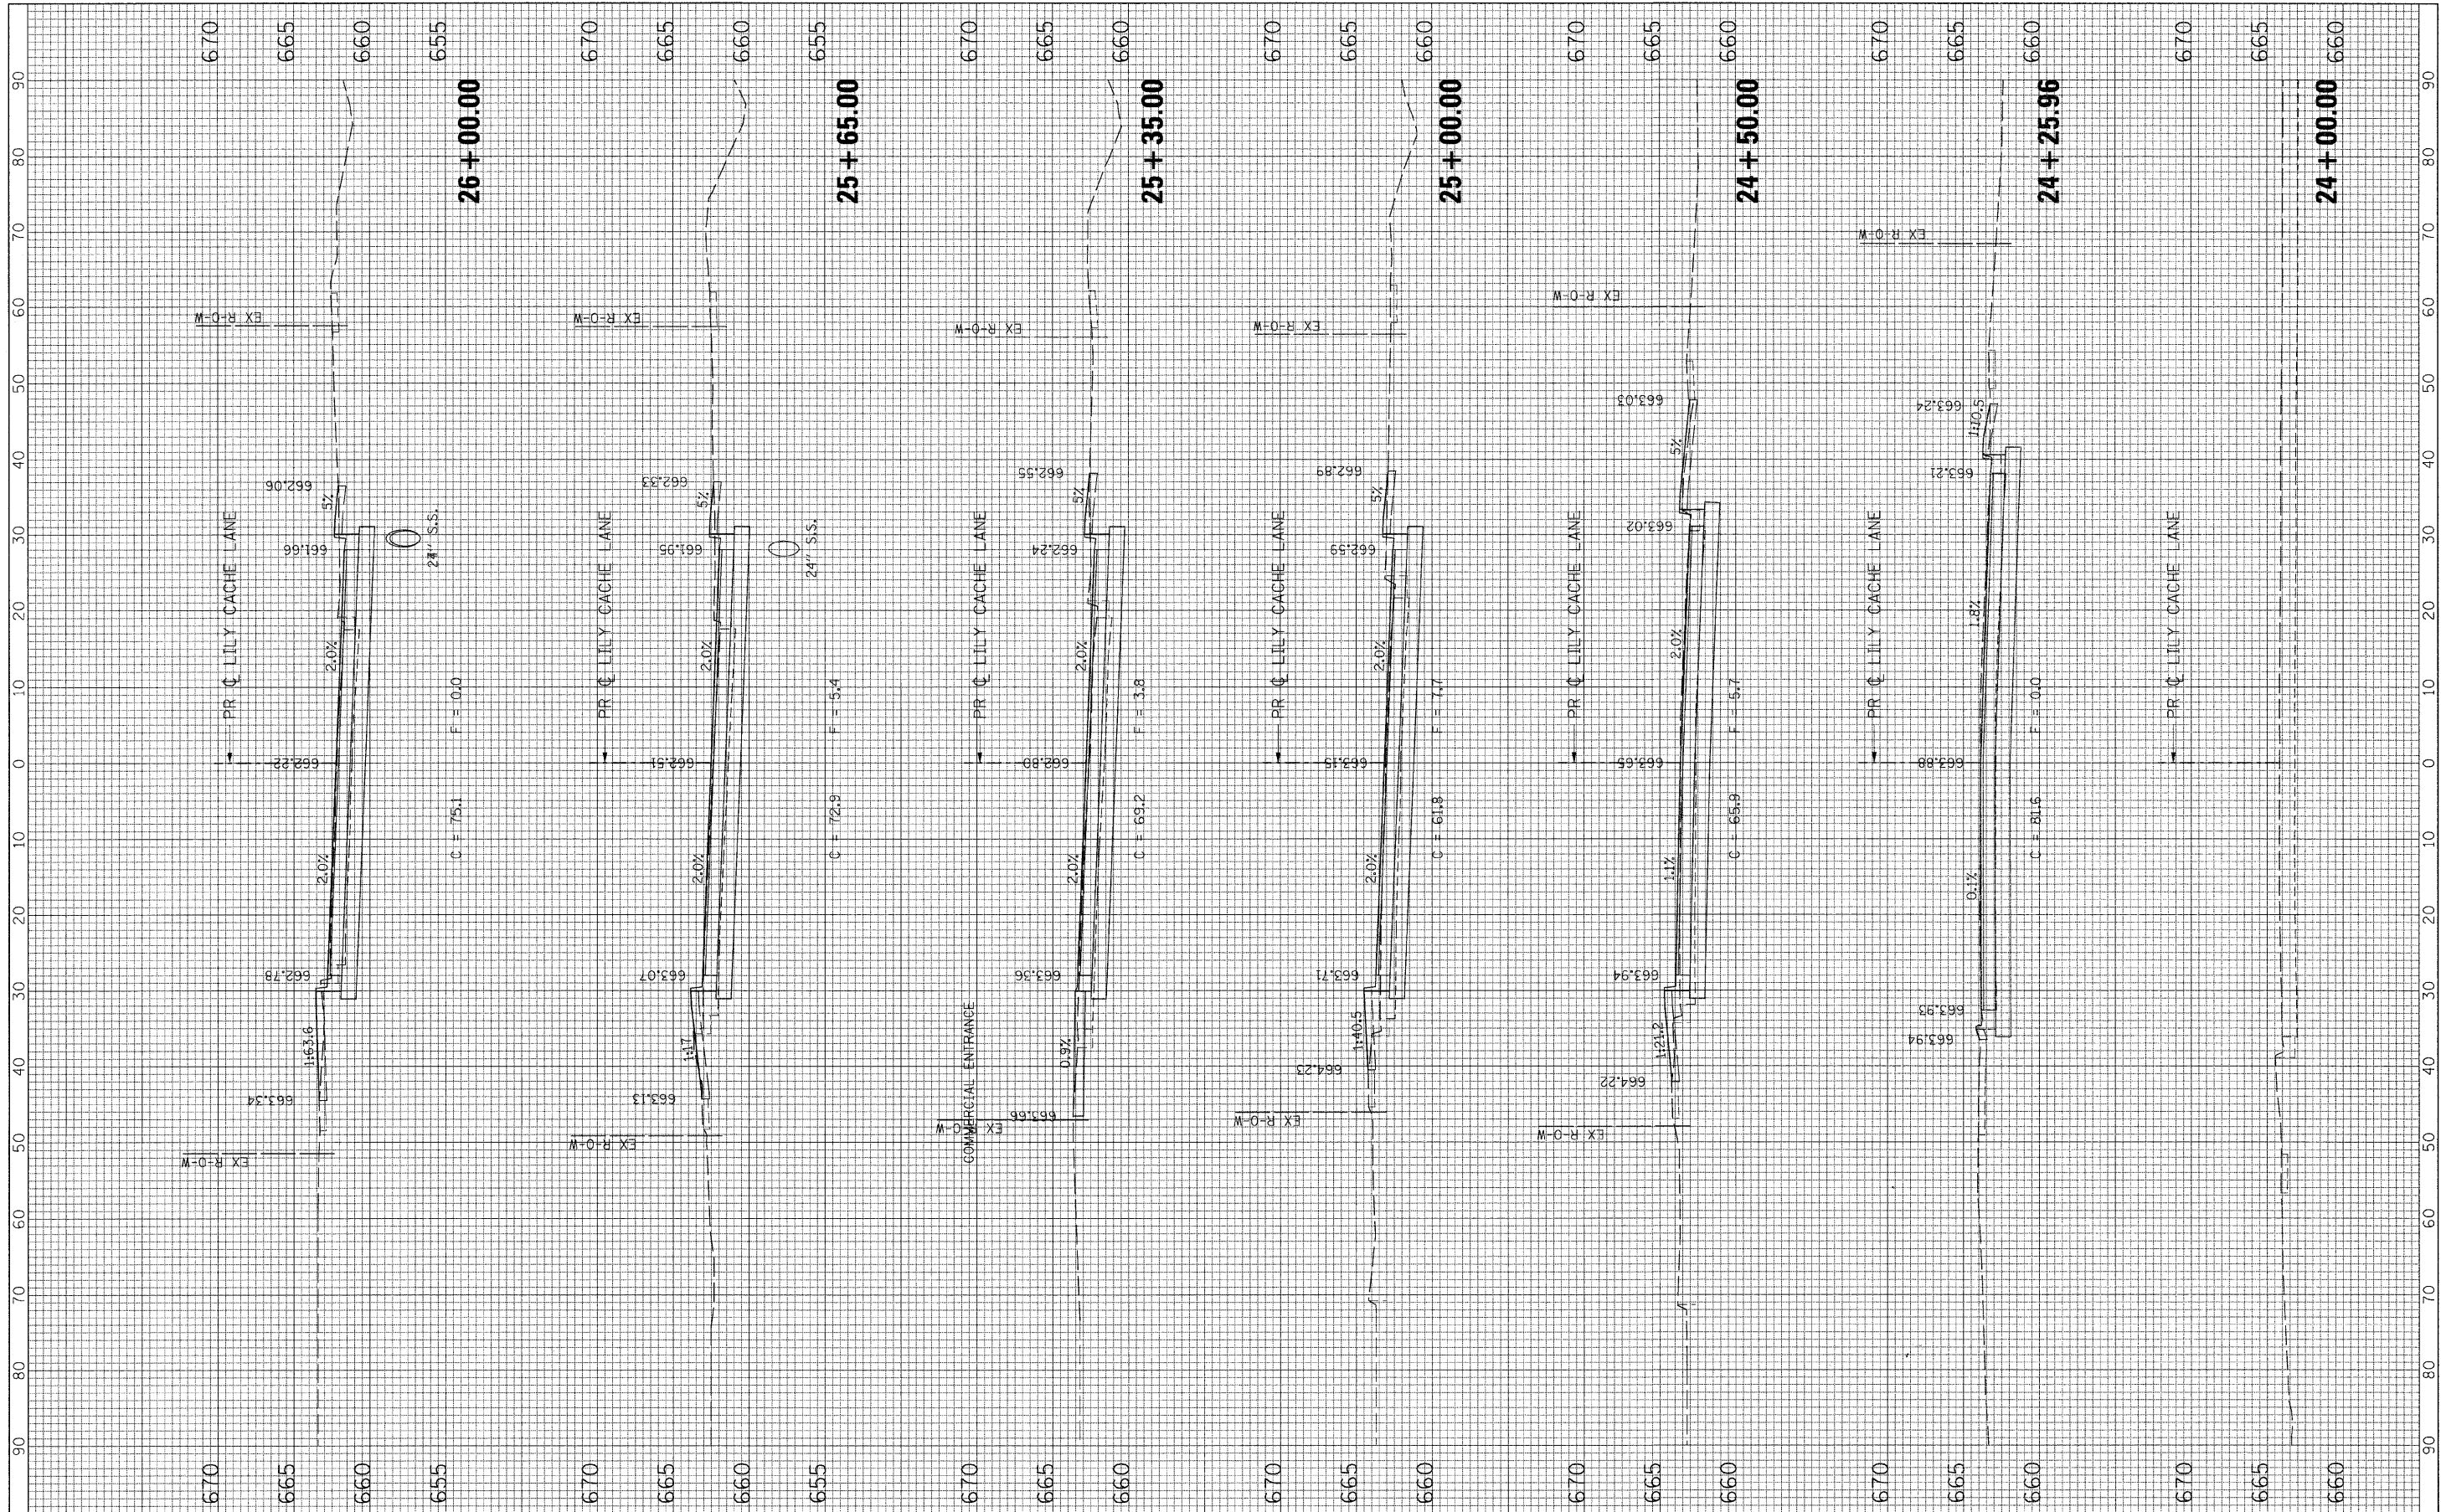

FILE NAME = G:\589021\CADD_Sheets\9021XS_LILY.dgn

USER NAME = IE Consultants
 PLOT SCALE = 10.0000' / IN.
 PLOT DATE = 10/22/2010

DESIGNED -
 DRAWN -
 CHECKED -
 DATE -

REVISED -
 REVISED -
 REVISED -
 REVISED -

**STATE OF ILLINOIS
 DEPARTMENT OF TRANSPORTATION**

**CROSS SECTIONS
 LILY CACHE LANE**
 SCALE: SHEET NO. OF SHEETS STA. 24+00.00 TO STA. 26+00.00

F.A.U. R.T.E. 1578	SECTION 06-00046-01-PV	COUNTY WILL	TOTAL SHEETS 244	SHEET NO. 208
ILLINOIS FED. AID PROJECT			CONTRACT NO. 63503	