


FINAL SURVEY BOOK NO.	REVISIONS	DATE
NOTED	PLOTTED	
TEMPLATE	AREAS CHECKED	

ORIGINAL SURVEY BOOK NO.	REVISIONS	DATE
NOTED	PLOTTED	
TEMPLATE	AREAS CHECKED	

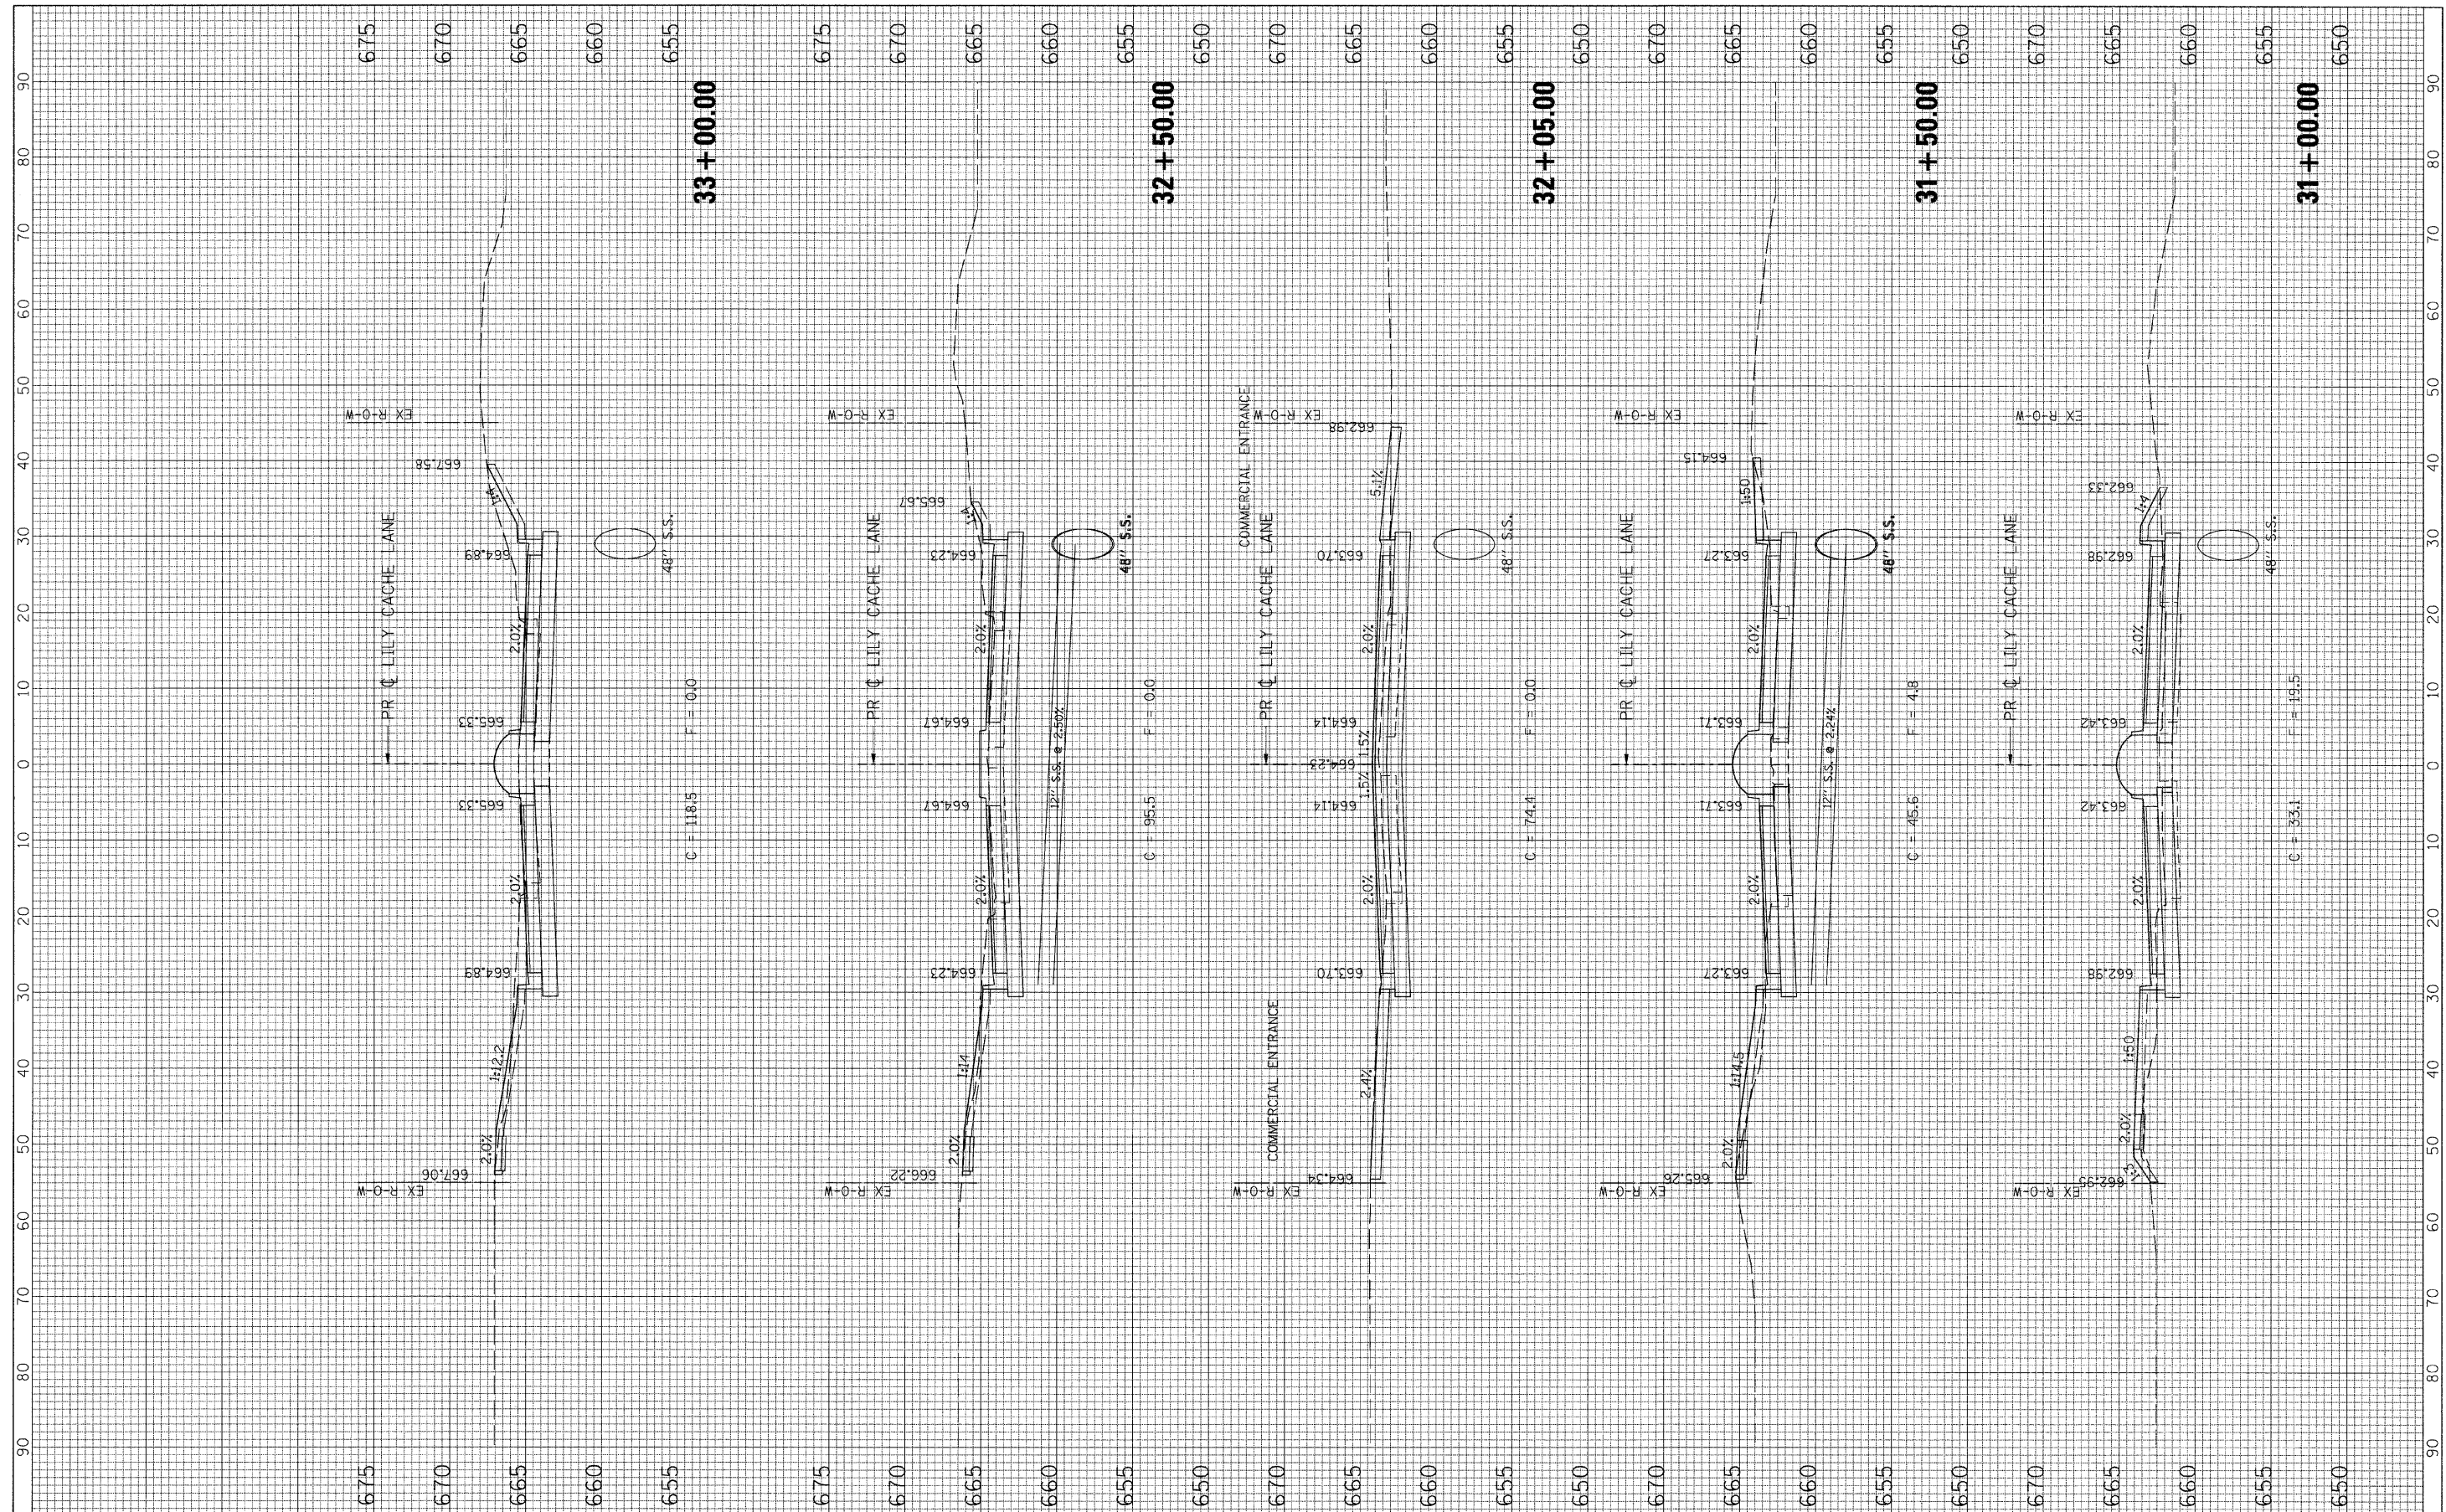

FILE NAME = G:\S09021\CADD_Sheets\9021XS_LILY.dgn
 PLOT SCALE = 10.0000' / 1" IN.
 PLOT DATE = 10/22/2010

USER NAME = IE Consultants	DESIGNED -	REVISED -
	DRAWN -	REVISED -
	CHECKED -	REVISED -
	DATE -	REVISED -

**STATE OF ILLINOIS
DEPARTMENT OF TRANSPORTATION**

SCALE:	SHEET NO. OF SHEETS	STA. 31+00.00 TO STA. 33+00.00
--------	---------------------	--------------------------------

**CROSS SECTIONS
LILY CACHE LANE**

F.A.U. RTE. 1578	SECTION 06-00046-01-PV	COUNTY WILL	TOTAL SHEETS 244	SHEET NO. 211
CONTRACT NO. 63503				ILLINOIS FED. AID PROJECT