


FINAL	SURVEY	DATE
SURVEY	PLOTTED	BY
NOTE BOOK	TEMPLATE	
AREAS	CHECKED	
NO.		

ORIGINAL	SURVEY	DATE
SURVEY	PLOTTED	BY
NOTE BOOK	TEMPLATE	
AREAS	CHECKED	
NO.		

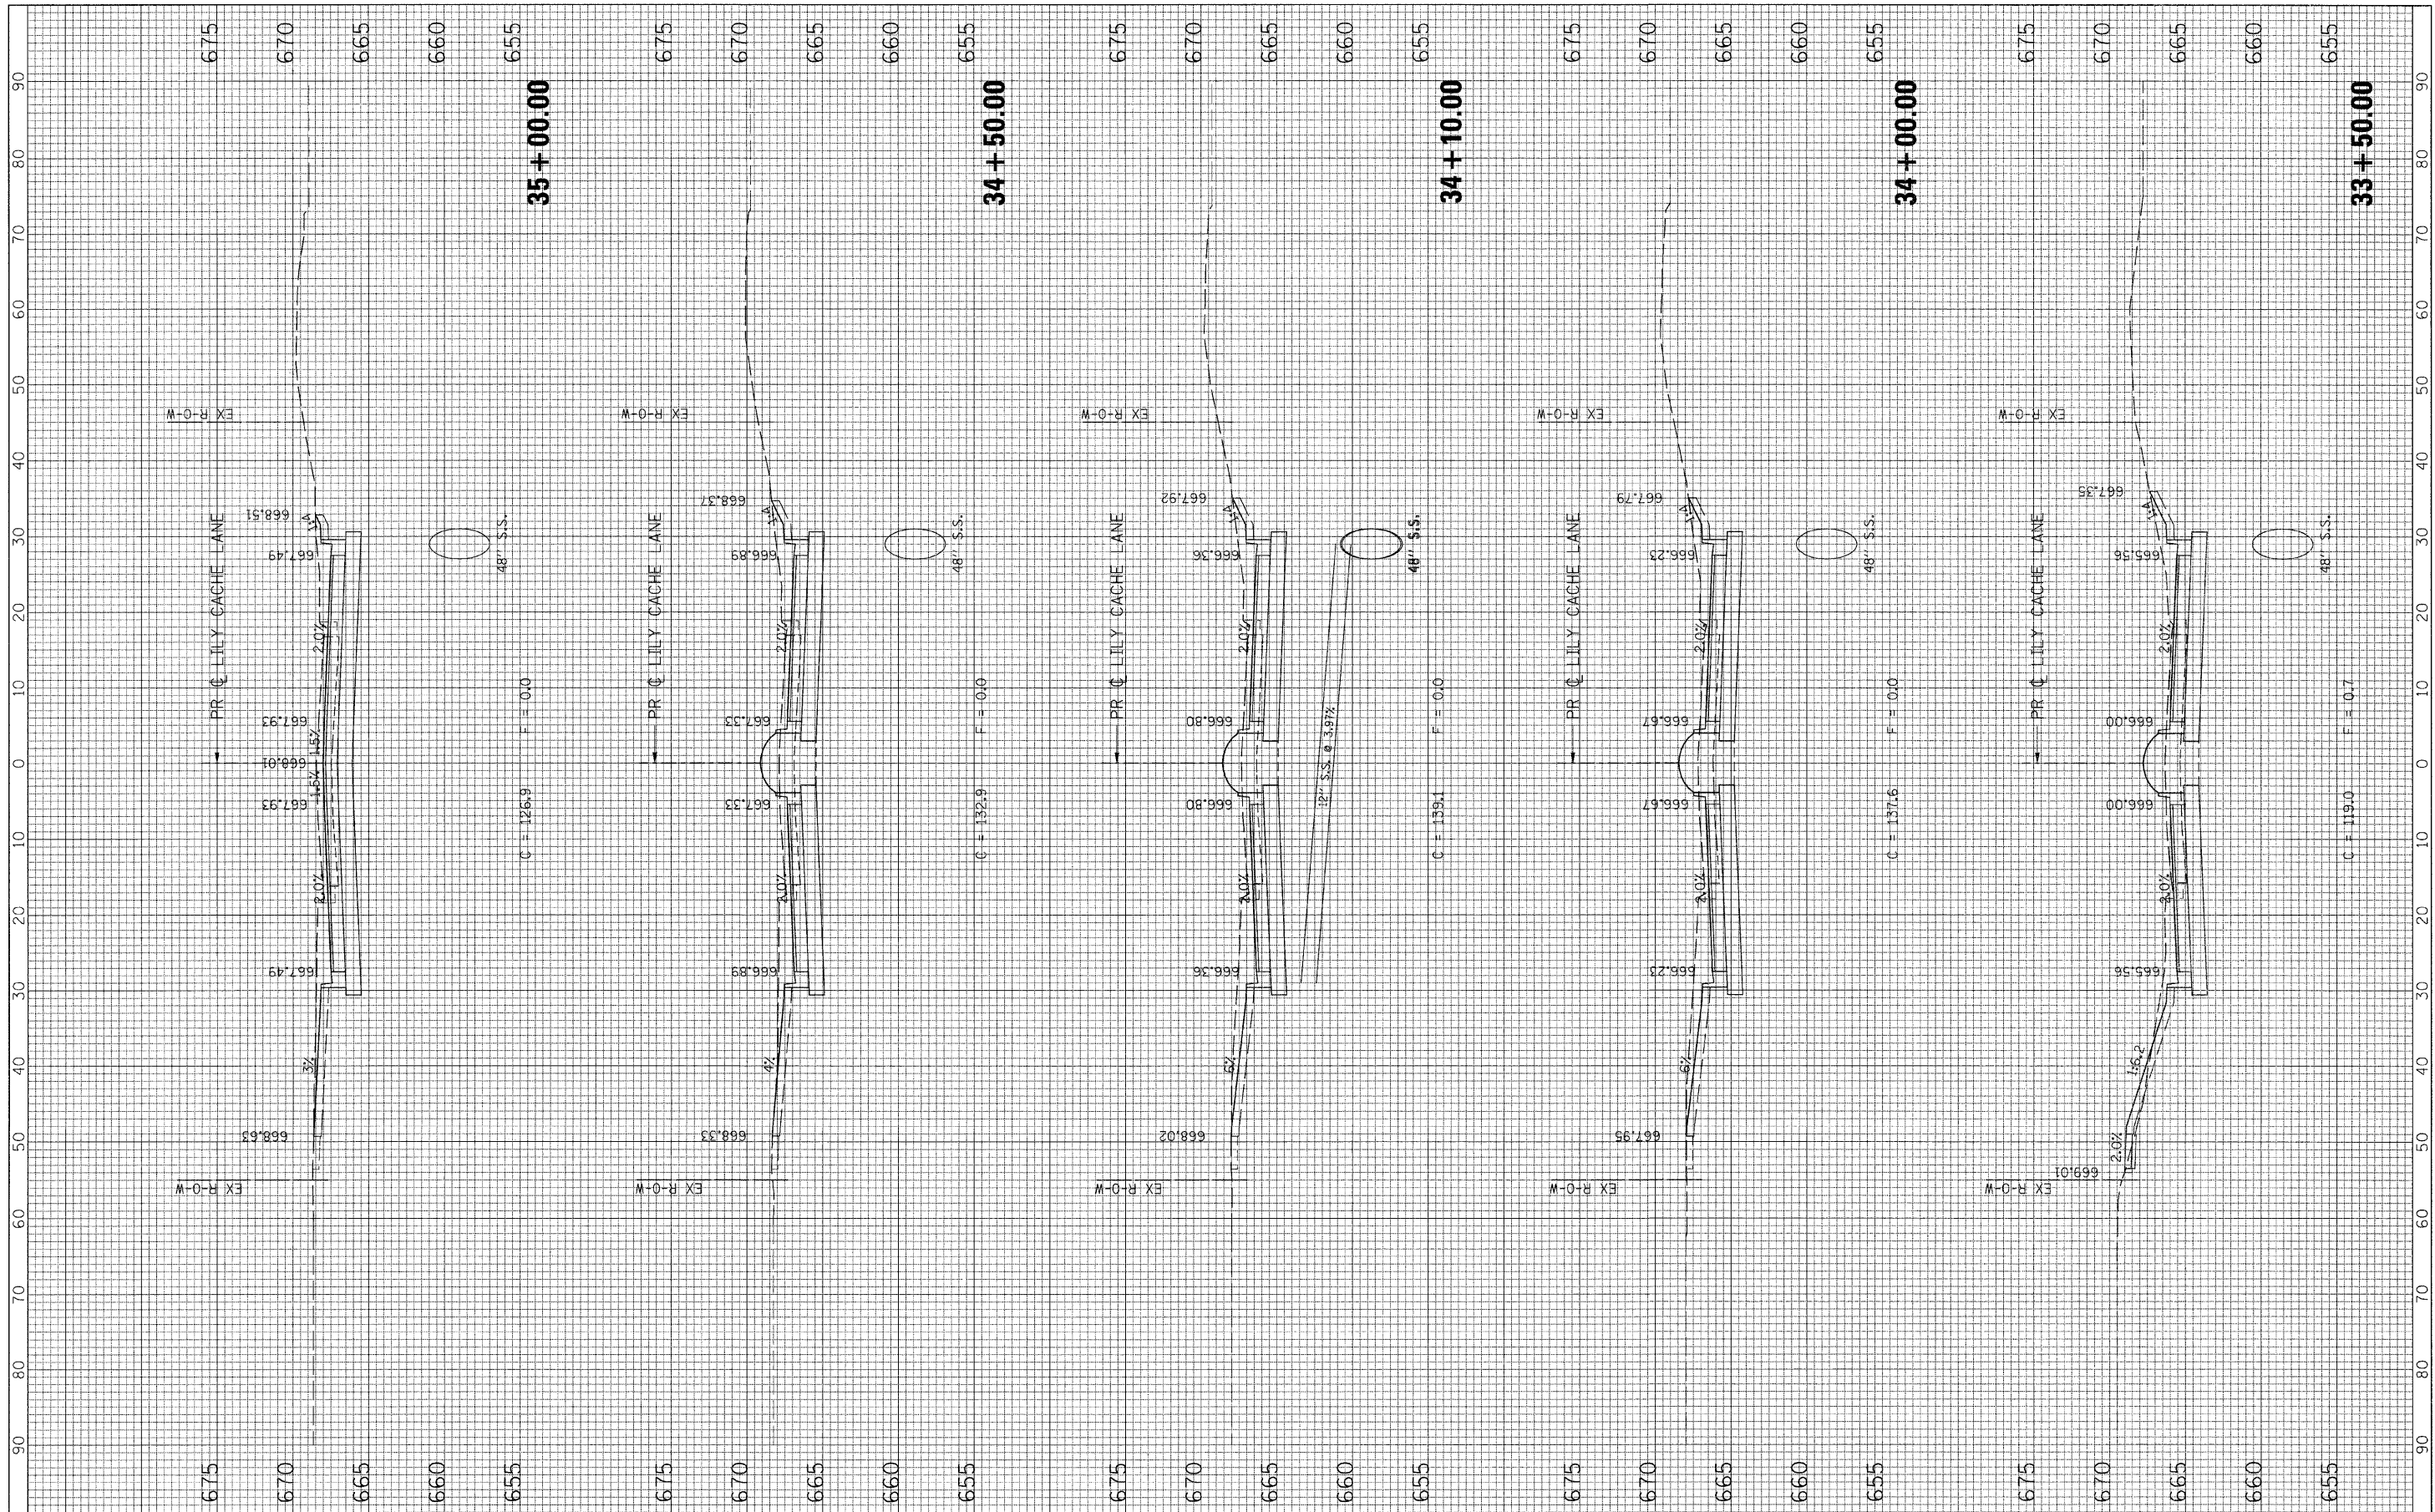

FILE NAME = G:\S09021\CADD\_Sheets\9021XS.LILY.dgn

USER NAME = IE Consultants  
 PLOT SCALE = 10,0000' / IN.  
 PLOT DATE = 10/22/2010

DESIGNED -  
 DRAWN -  
 CHECKED -  
 DATE -

REVISED -  
 REVISED -  
 REVISED -  
 REVISED -

**STATE OF ILLINOIS  
 DEPARTMENT OF TRANSPORTATION**

**CROSS SECTIONS  
 LILY CACHE LANE**

SCALE: SHEET NO. OF SHEETS STA. 33+50.00 TO STA. 35+00.00

F.A.J. RTE. 1578	SECTION 06-00046-01-PV	COUNTY WILL	TOTAL SHEETS 244	SHEET NO. 212
CONTRACT NO. 63503			ILLINOIS FED. AID PROJECT	