


FINAL	DATE
CHECKED	BY
SYNOPSIS	
NOTED	
PLANNED	
AREAS	
CHECKED	

ORIGINAL	DATE
SYNOPSIS	BY
NOTED	
PLANNED	
AREAS	
CHECKED	

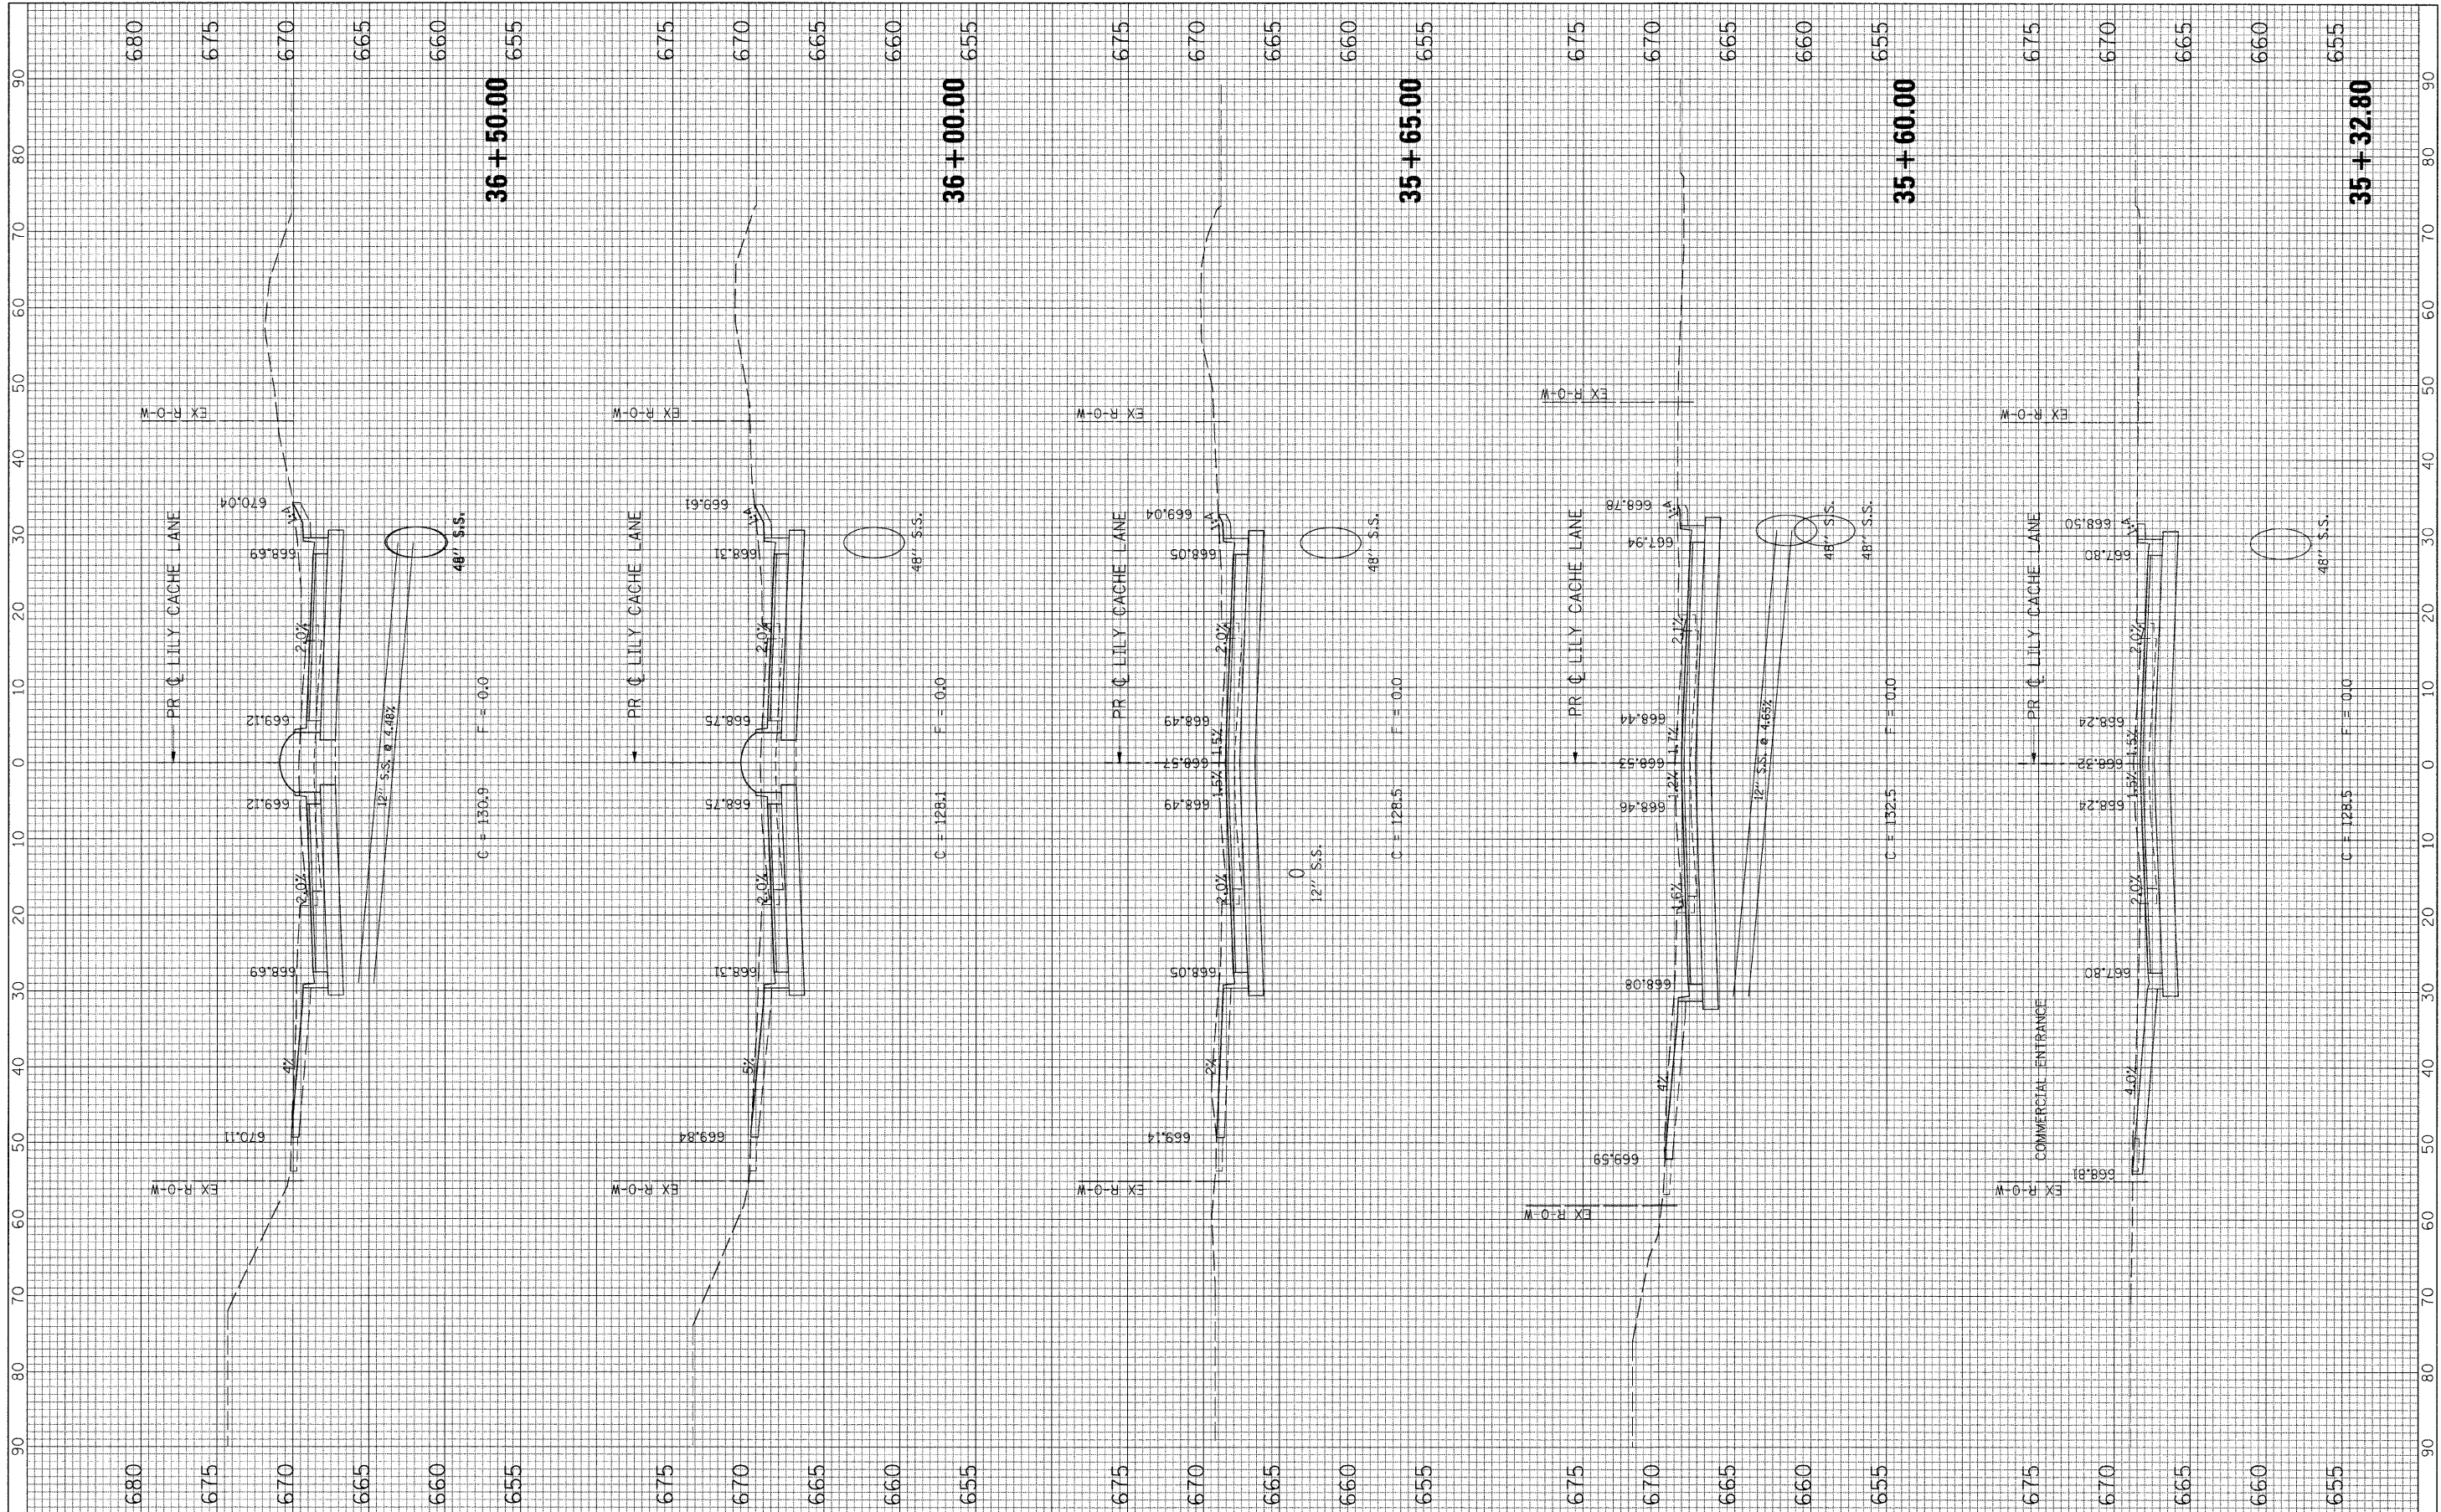

FILE NAME = G:\S090221\CADD_Sheets\9021XS.LILY.dgn

USER NAME = IE Consultants
 PLOT SCALE = 10.0000' / IN.
 PLOT DATE = 10/22/2010

DESIGNED -
 DRAWN -
 CHECKED -
 DATE -

REVISED -
 REVISED -
 REVISED -
 REVISED -

STATE OF ILLINOIS
 DEPARTMENT OF TRANSPORTATION

CROSS SECTIONS
 LILY CACHE LANE

SCALE: SHEET NO. OF SHEETS STA. 35+32.80 TO STA. 36+50.00

F.A.U. RTE. 1578	SECTION 06-00046-01-PV	COUNTY WILL	TOTAL SHEETS 244	SHEET NO. 213
CONTRACT NO. 63503			ILLINOIS FED. AID PROJECT	