


|               |               |      |
|---------------|---------------|------|
| FINAL SURVEY  | SURVEY        | DATE |
| NOTE BOOK     | PIOTTED       | BY   |
| AREAS CHECKED | TEMPLATE      |      |
|               | AREAS CHECKED |      |

|                 |               |      |
|-----------------|---------------|------|
| ORIGINAL SURVEY | SURVEY        | DATE |
| NOTE BOOK       | PIOTTED       | BY   |
| AREAS CHECKED   | TEMPLATE      |      |
|                 | AREAS CHECKED |      |

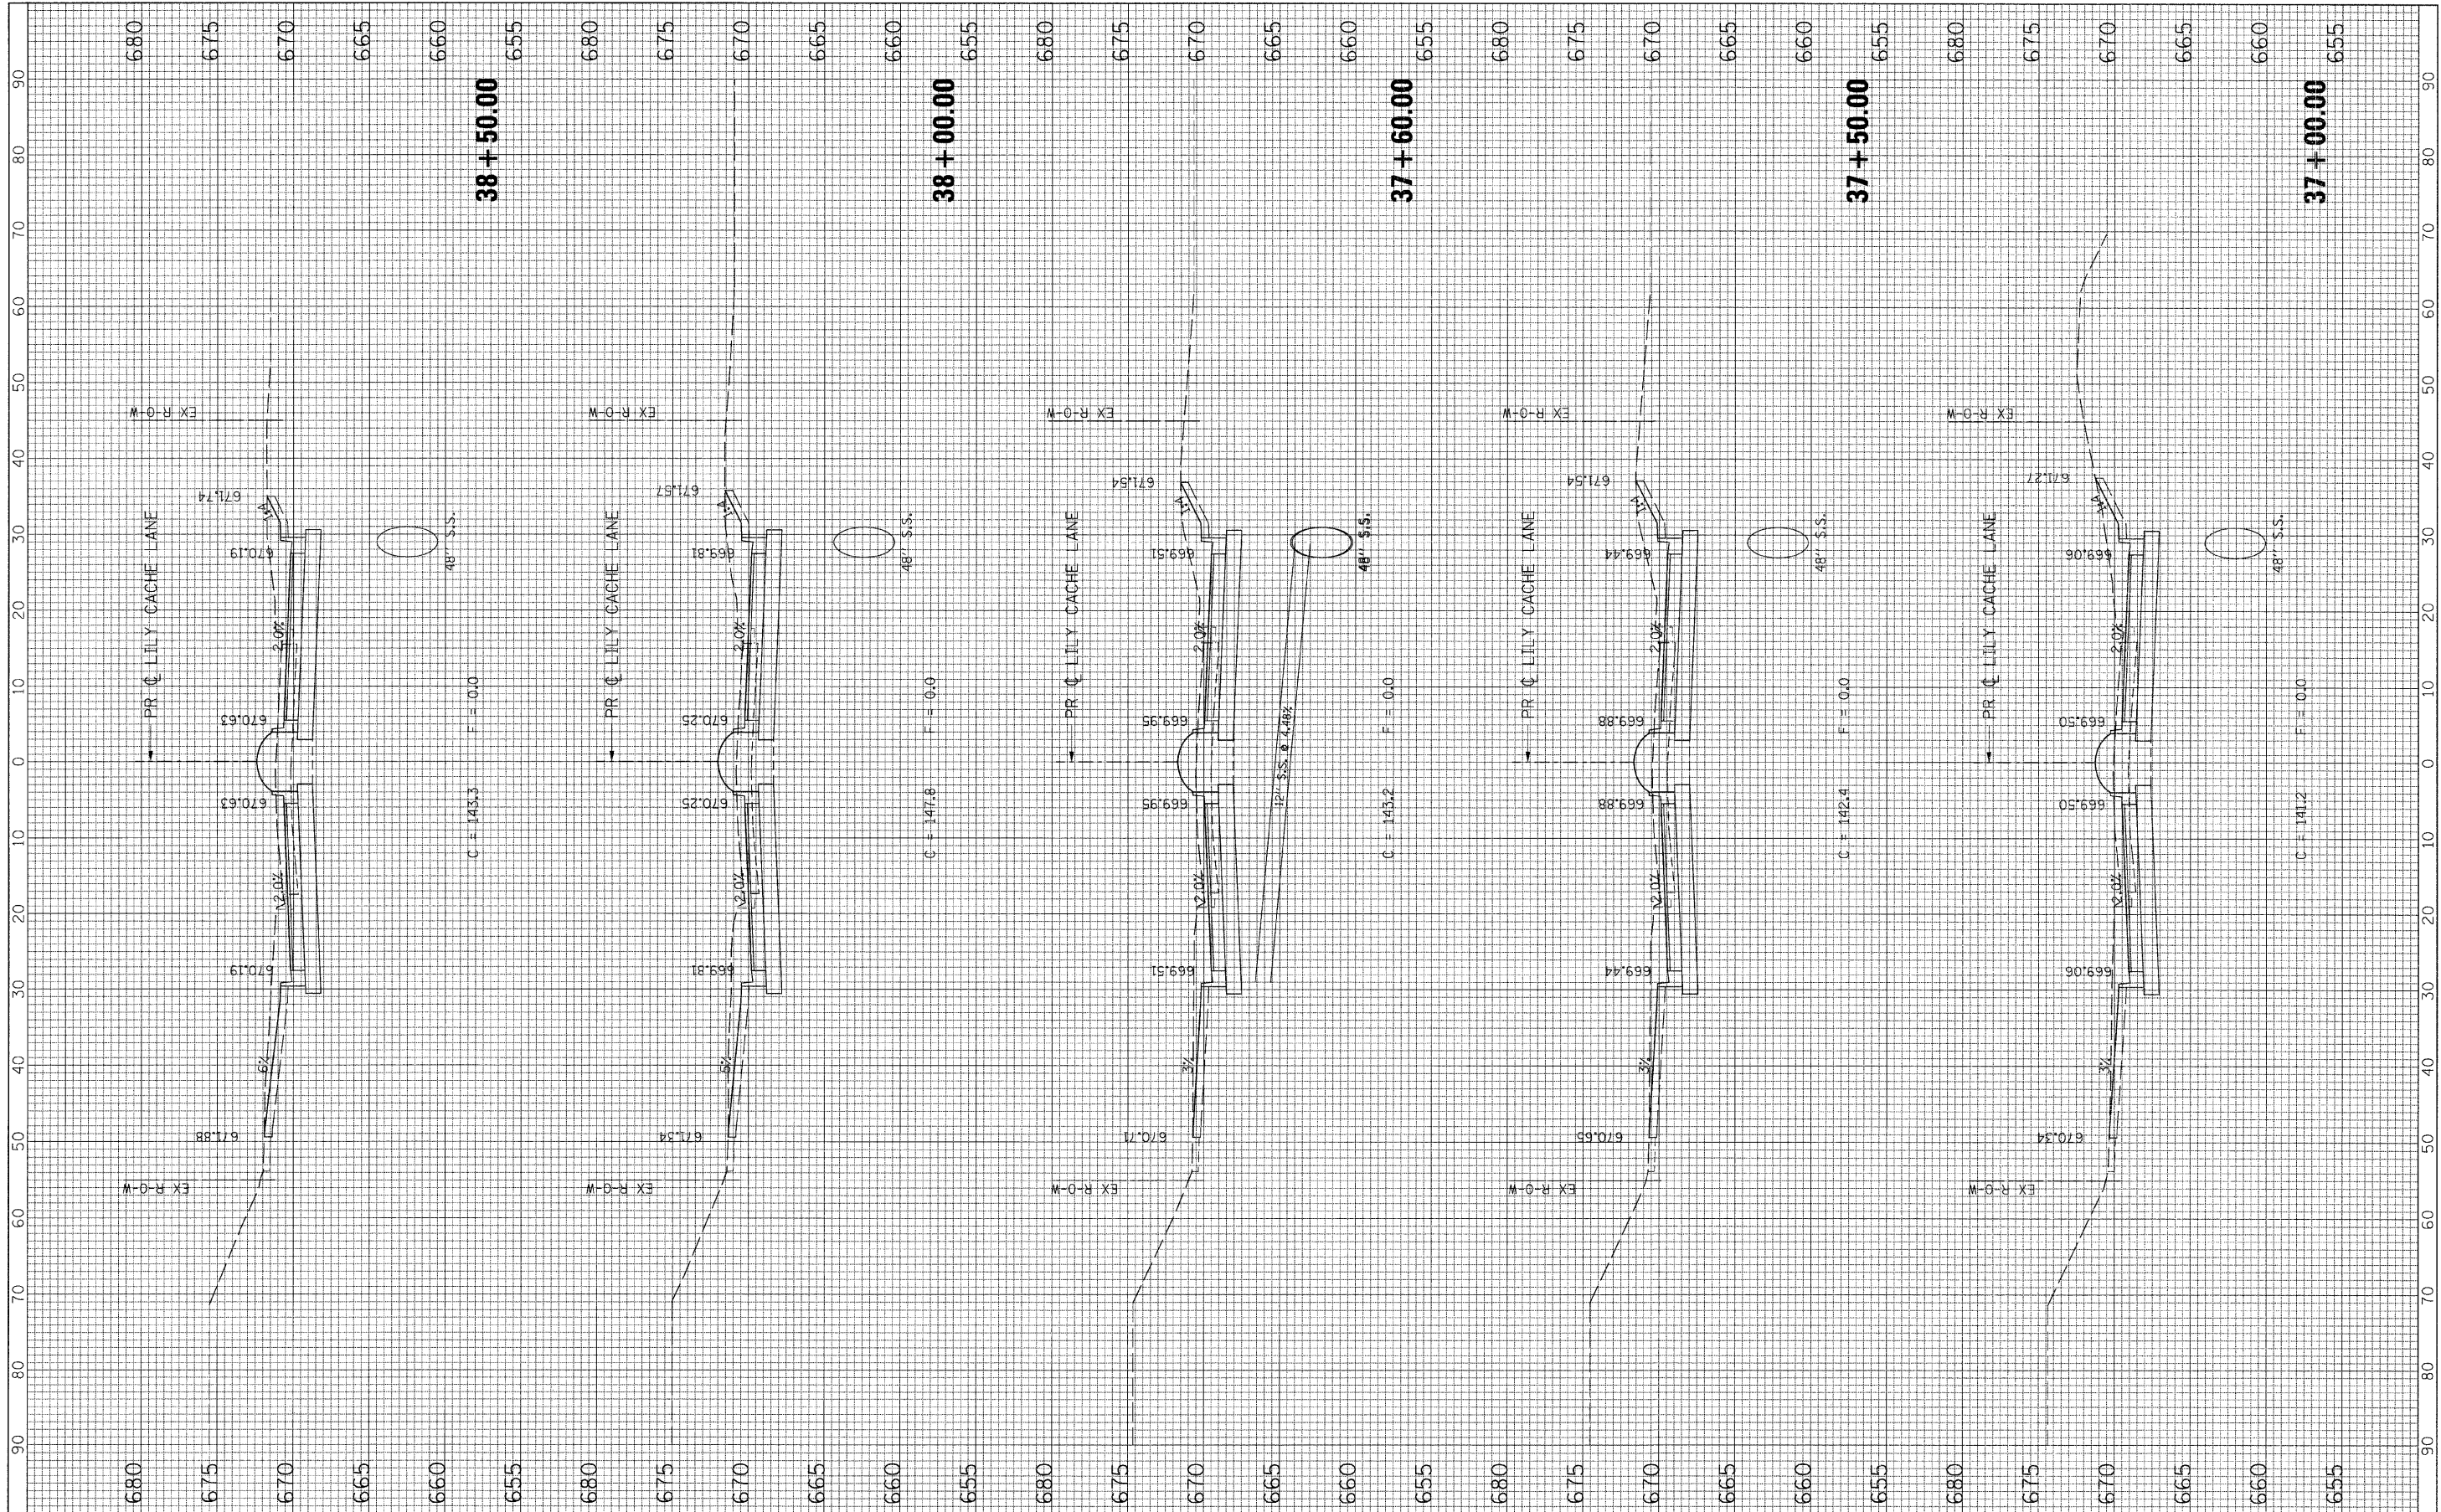

FILE NAME = G:\S09021\CADD\_Sheets\9021XS.LLY.dgn

USER NAME = IE Consultants  
 PLOT SCALE = 10.0000' / IN.  
 PLOT DATE = 10/22/2010

|            |           |
|------------|-----------|
| DESIGNED - | REVISED - |
| DRAWN -    | REVISED - |
| CHECKED -  | REVISED - |
| DATE -     | REVISED - |

**STATE OF ILLINOIS  
 DEPARTMENT OF TRANSPORTATION**

**CROSS SECTIONS  
 LILY CACHE LANE**  
 SCALE: SHEET NO. OF SHEETS STA. 37+00.00 TO STA. 38+50.00

|                           |                        |             |                    |               |
|---------------------------|------------------------|-------------|--------------------|---------------|
| F.A.U. RTE. 1578          | SECTION 06-00046-01-PV | COUNTY WILL | TOTAL SHEETS 244   | SHEET NO. 214 |
|                           |                        |             | CONTRACT NO. 63503 |               |
| ILLINOIS FED. AID PROJECT |                        |             |                    |               |