


FINAL SURVEY	SURVEYED	DATE
NOTE BOOK	PLOTTED	BY
NO.	TEMPLATE	
	AREAS CHECKED	

ORIGINAL SURVEY	SURVEYED	DATE
NOTE BOOK	PLOTTED	BY
NO.	TEMPLATE	
	AREAS CHECKED	

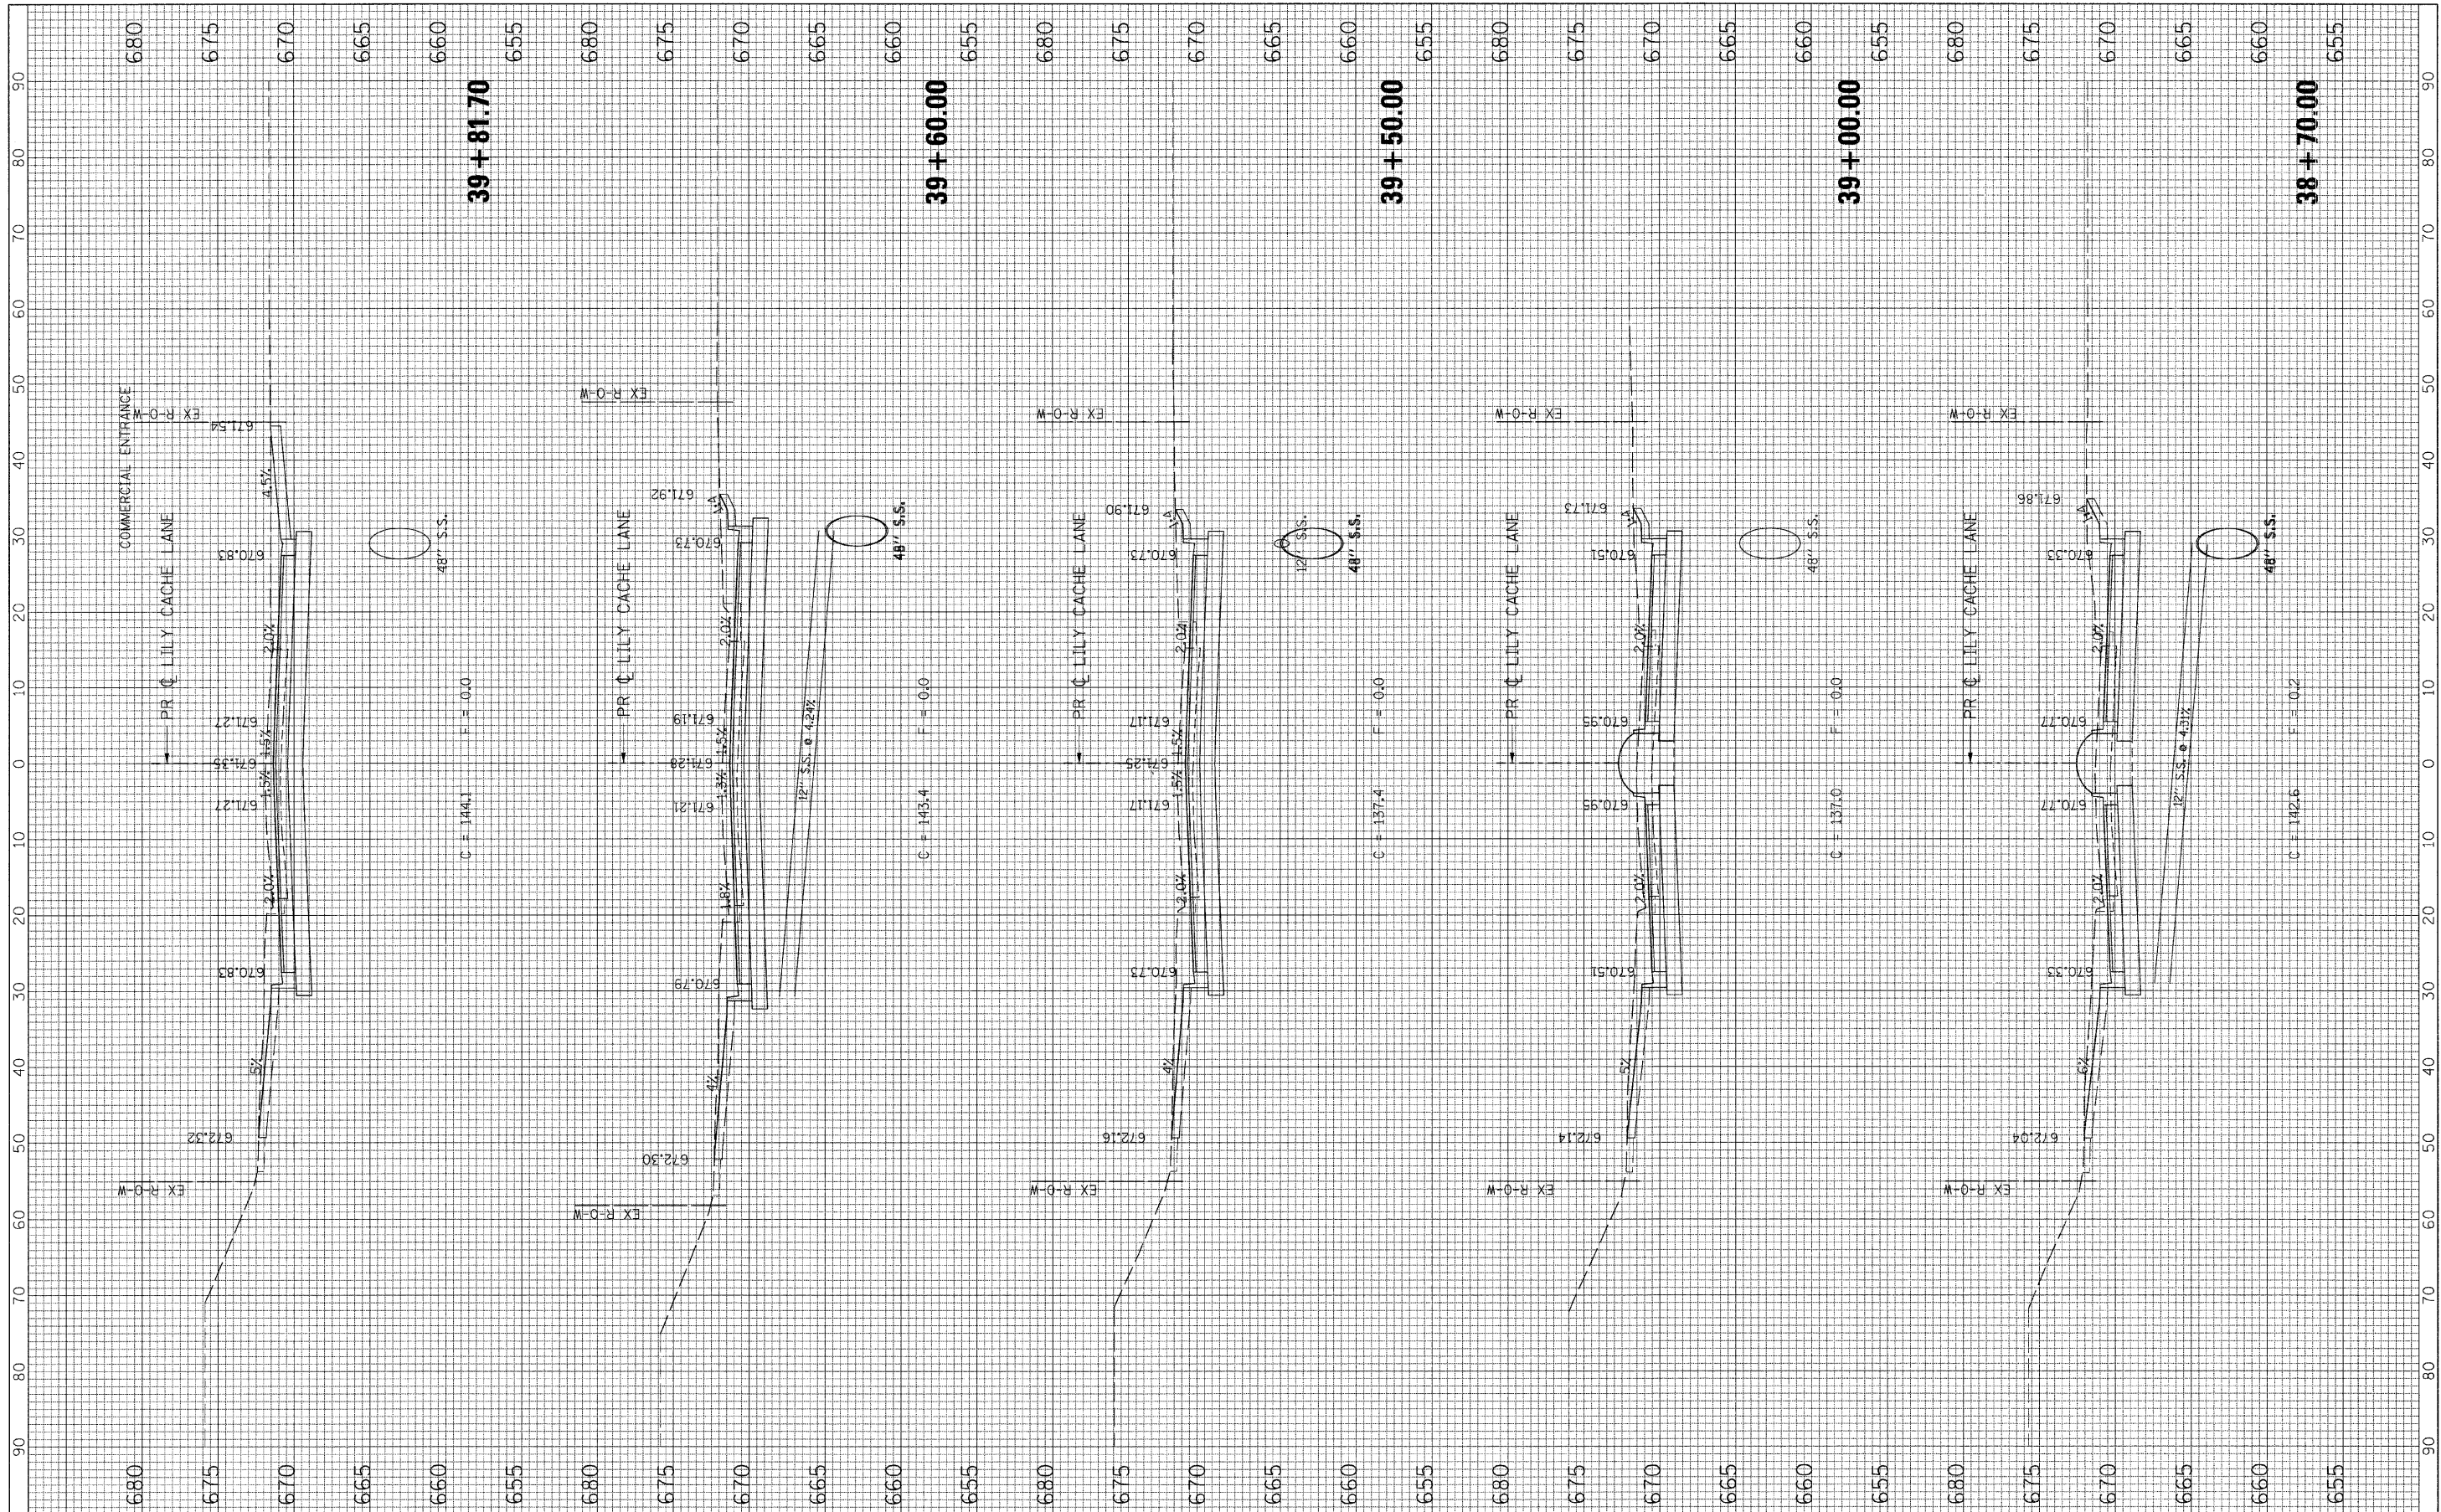

FILE NAME = G:\909021\CADD_Sheets\9021XS.LILY.dgn

USER NAME = IE Consultants
 PLOT SCALE = 10.0000' / IN.
 PLOT DATE = 10/22/2010

DESIGNED -
 DRAWN -
 CHECKED -
 DATE -

REVISED -
 REVISED -
 REVISED -
 REVISED -

**STATE OF ILLINOIS
 DEPARTMENT OF TRANSPORTATION**

**CROSS SECTIONS
 LILY CACHE LANE**
 SCALE: SHEET NO. OF SHEETS STA. 38+70.00 TO STA. 39+81.70

F.A.U. R.T.E. 1578	SECTION 06-00046-01-PV	COUNTY WILL	TOTAL SHEETS 244	SHEET NO. 215
ILLINOIS FED. AID PROJECT			CONTRACT NO. 63503	