


FINAL SURVEY PLOTTED TEMPLATE AREAS CHECKED NO. BY DATE

ORIGINAL SURVEY PLOTTED TEMPLATE AREAS CHECKED NO. BY DATE

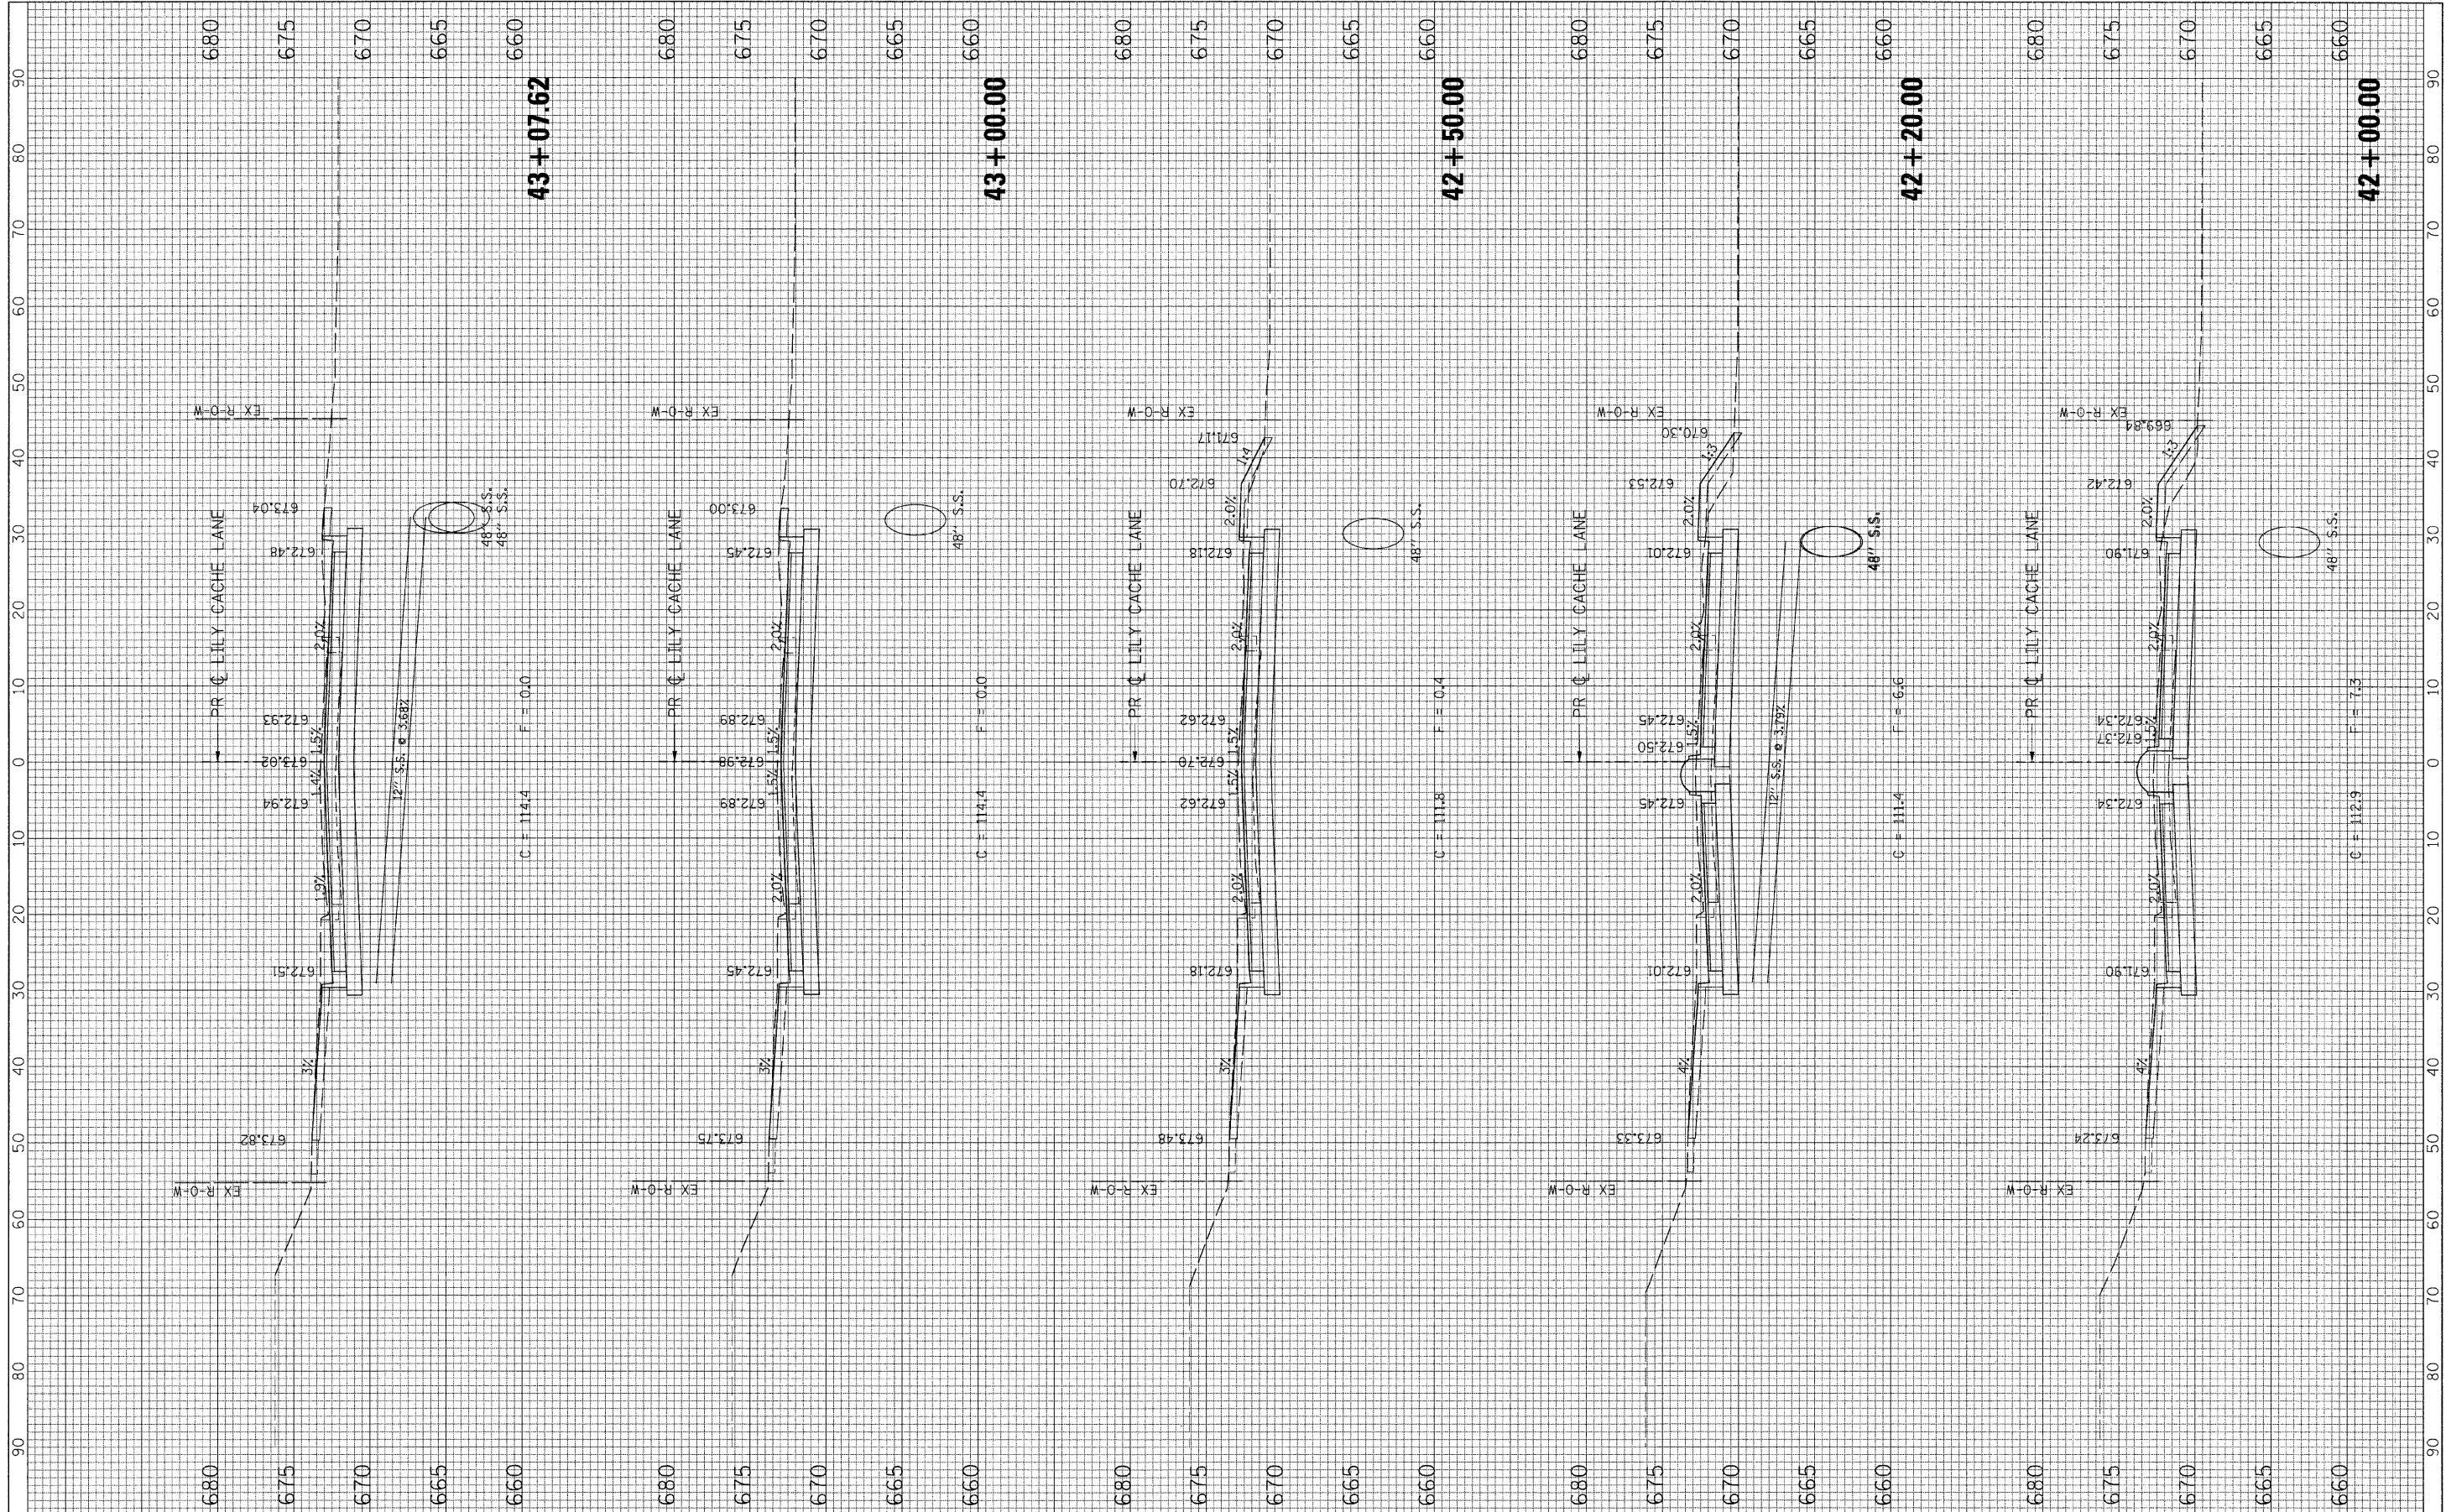

FILE NAME = G:\S09021\CADD\_Sheets\9021XS.LILY.dgn

USER NAME = JE Consultants  
 PLOT SCALE = 10.0000 / IN.  
 PLOT DATE = 10/22/2010

DESIGNED -	REVISED -
DRAWN -	REVISED -
CHECKED -	REVISED -
DATE -	REVISED -

STATE OF ILLINOIS  
 DEPARTMENT OF TRANSPORTATION

CROSS SECTIONS  
 LILY CACHE LANE  
 SCALE: SHEET NO. OF SHEETS STA. 42+00.00 TO STA. 43+07.62

F.A.U. R.T.E. 1578	SECTION 06-00046-01-PV	COUNTY WILL	TOTAL SHEETS 244	SHEET NO. 217
CONTRACT NO. 63503				ILLINOIS FED. AID PROJECT