

FINAL SURVEY PLOTTED TEMPLATE AREAS CHECKED


BY: \_\_\_\_\_ DATE: \_\_\_\_\_

NO. \_\_\_\_\_

ORIGINAL SURVEY PLOTTED TEMPLATE AREAS CHECKED

BY: \_\_\_\_\_ DATE: \_\_\_\_\_

NO. \_\_\_\_\_

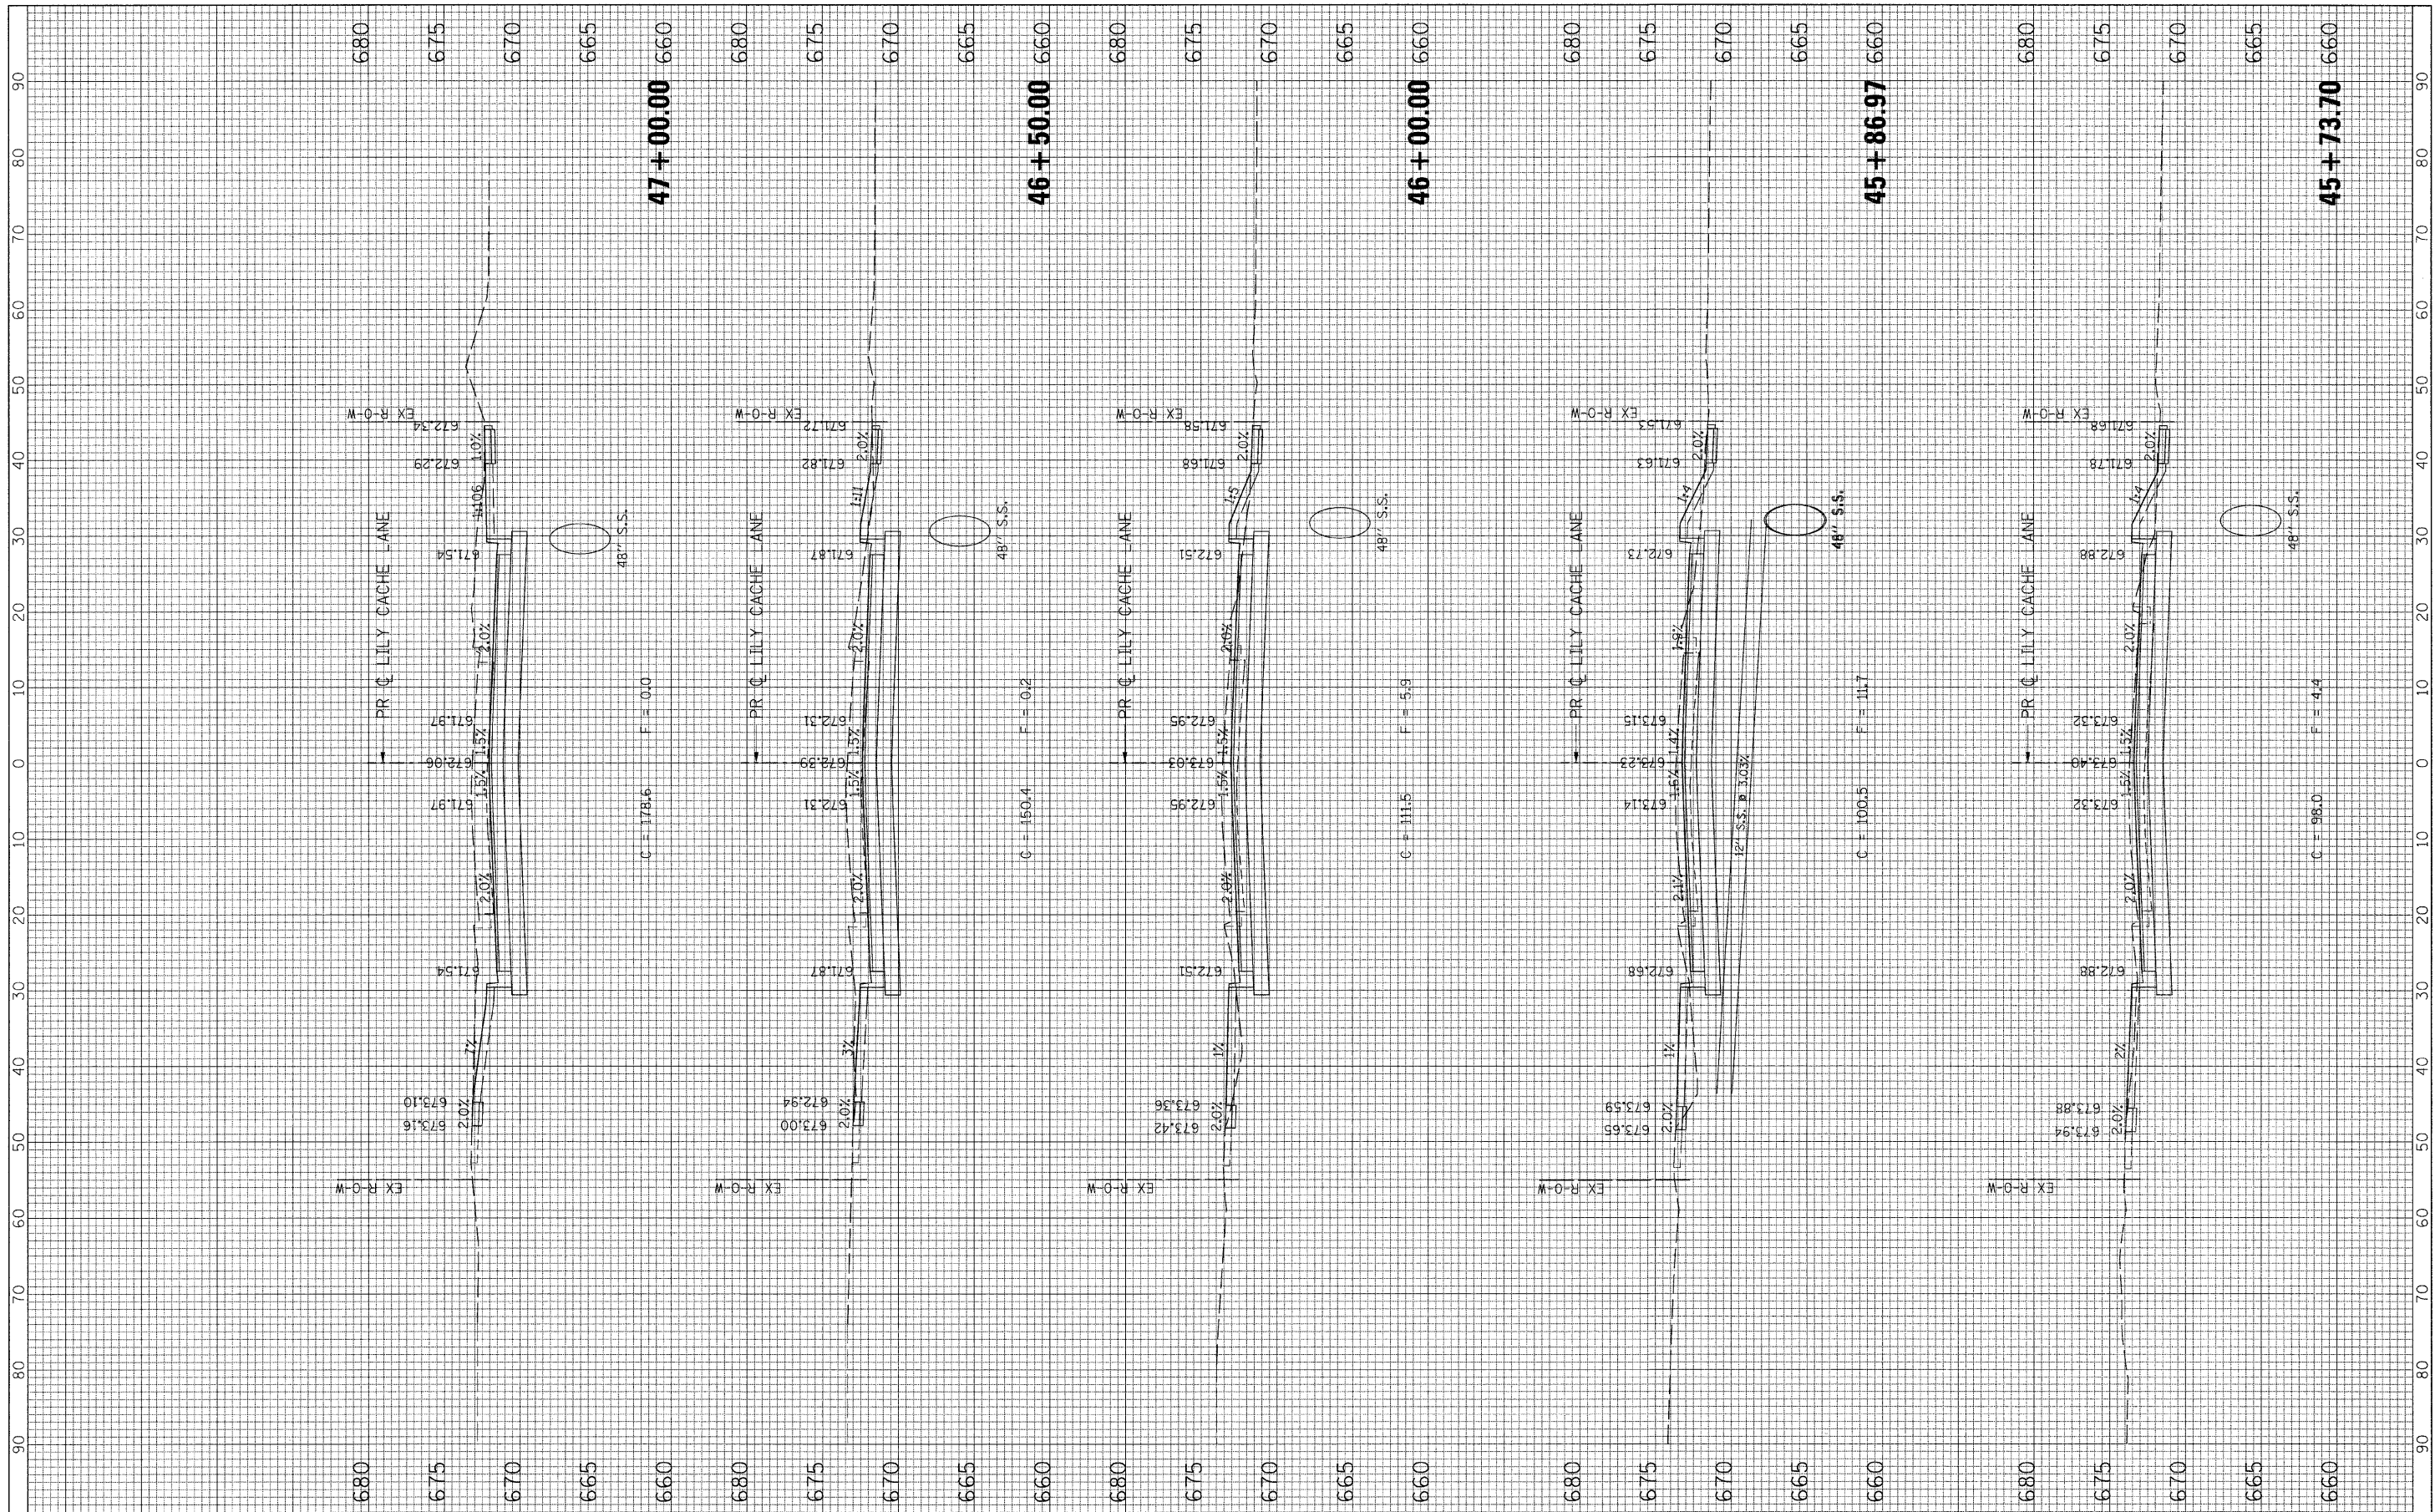

FILE NAME = G:\S09021\CADD\_Sheets\9021XS.LILY.dgn

USER NAME = IE Consultants

PLOT SCALE = 10,000' / IN.

PLOT DATE = 10/22/2010

DESIGNED -	REVISED -
DRAWN -	REVISED -
CHECKED -	REVISED -
DATE -	REVISED -

STATE OF ILLINOIS  
DEPARTMENT OF TRANSPORTATION

CROSS SECTIONS  
LILY CACHE LANE

SCALE: SHEET NO. OF SHEETS STA. 45+73.70 TO STA. 47+00.00

F.A.I. RTE. 1578	SECTION 06-00046-01-PV	COUNTY WILL	TOTAL SHEETS 244	SHEET NO. 219
CONTRACT NO. 63503			ILLINOIS FED. AID PROJECT	