


FINAL SURVEY NO.	CHECKED	DATE
SURVEY PLOTTED	PLATE	BY
NOTE BOOK	TEMPLATE	
AREAS CHECKED	AREAS CHECKED	

ORIGINAL SURVEY NO.	CHECKED	DATE
SURVEY PLOTTED	PLATE	BY
NOTE BOOK	TEMPLATE	
AREAS CHECKED	AREAS CHECKED	

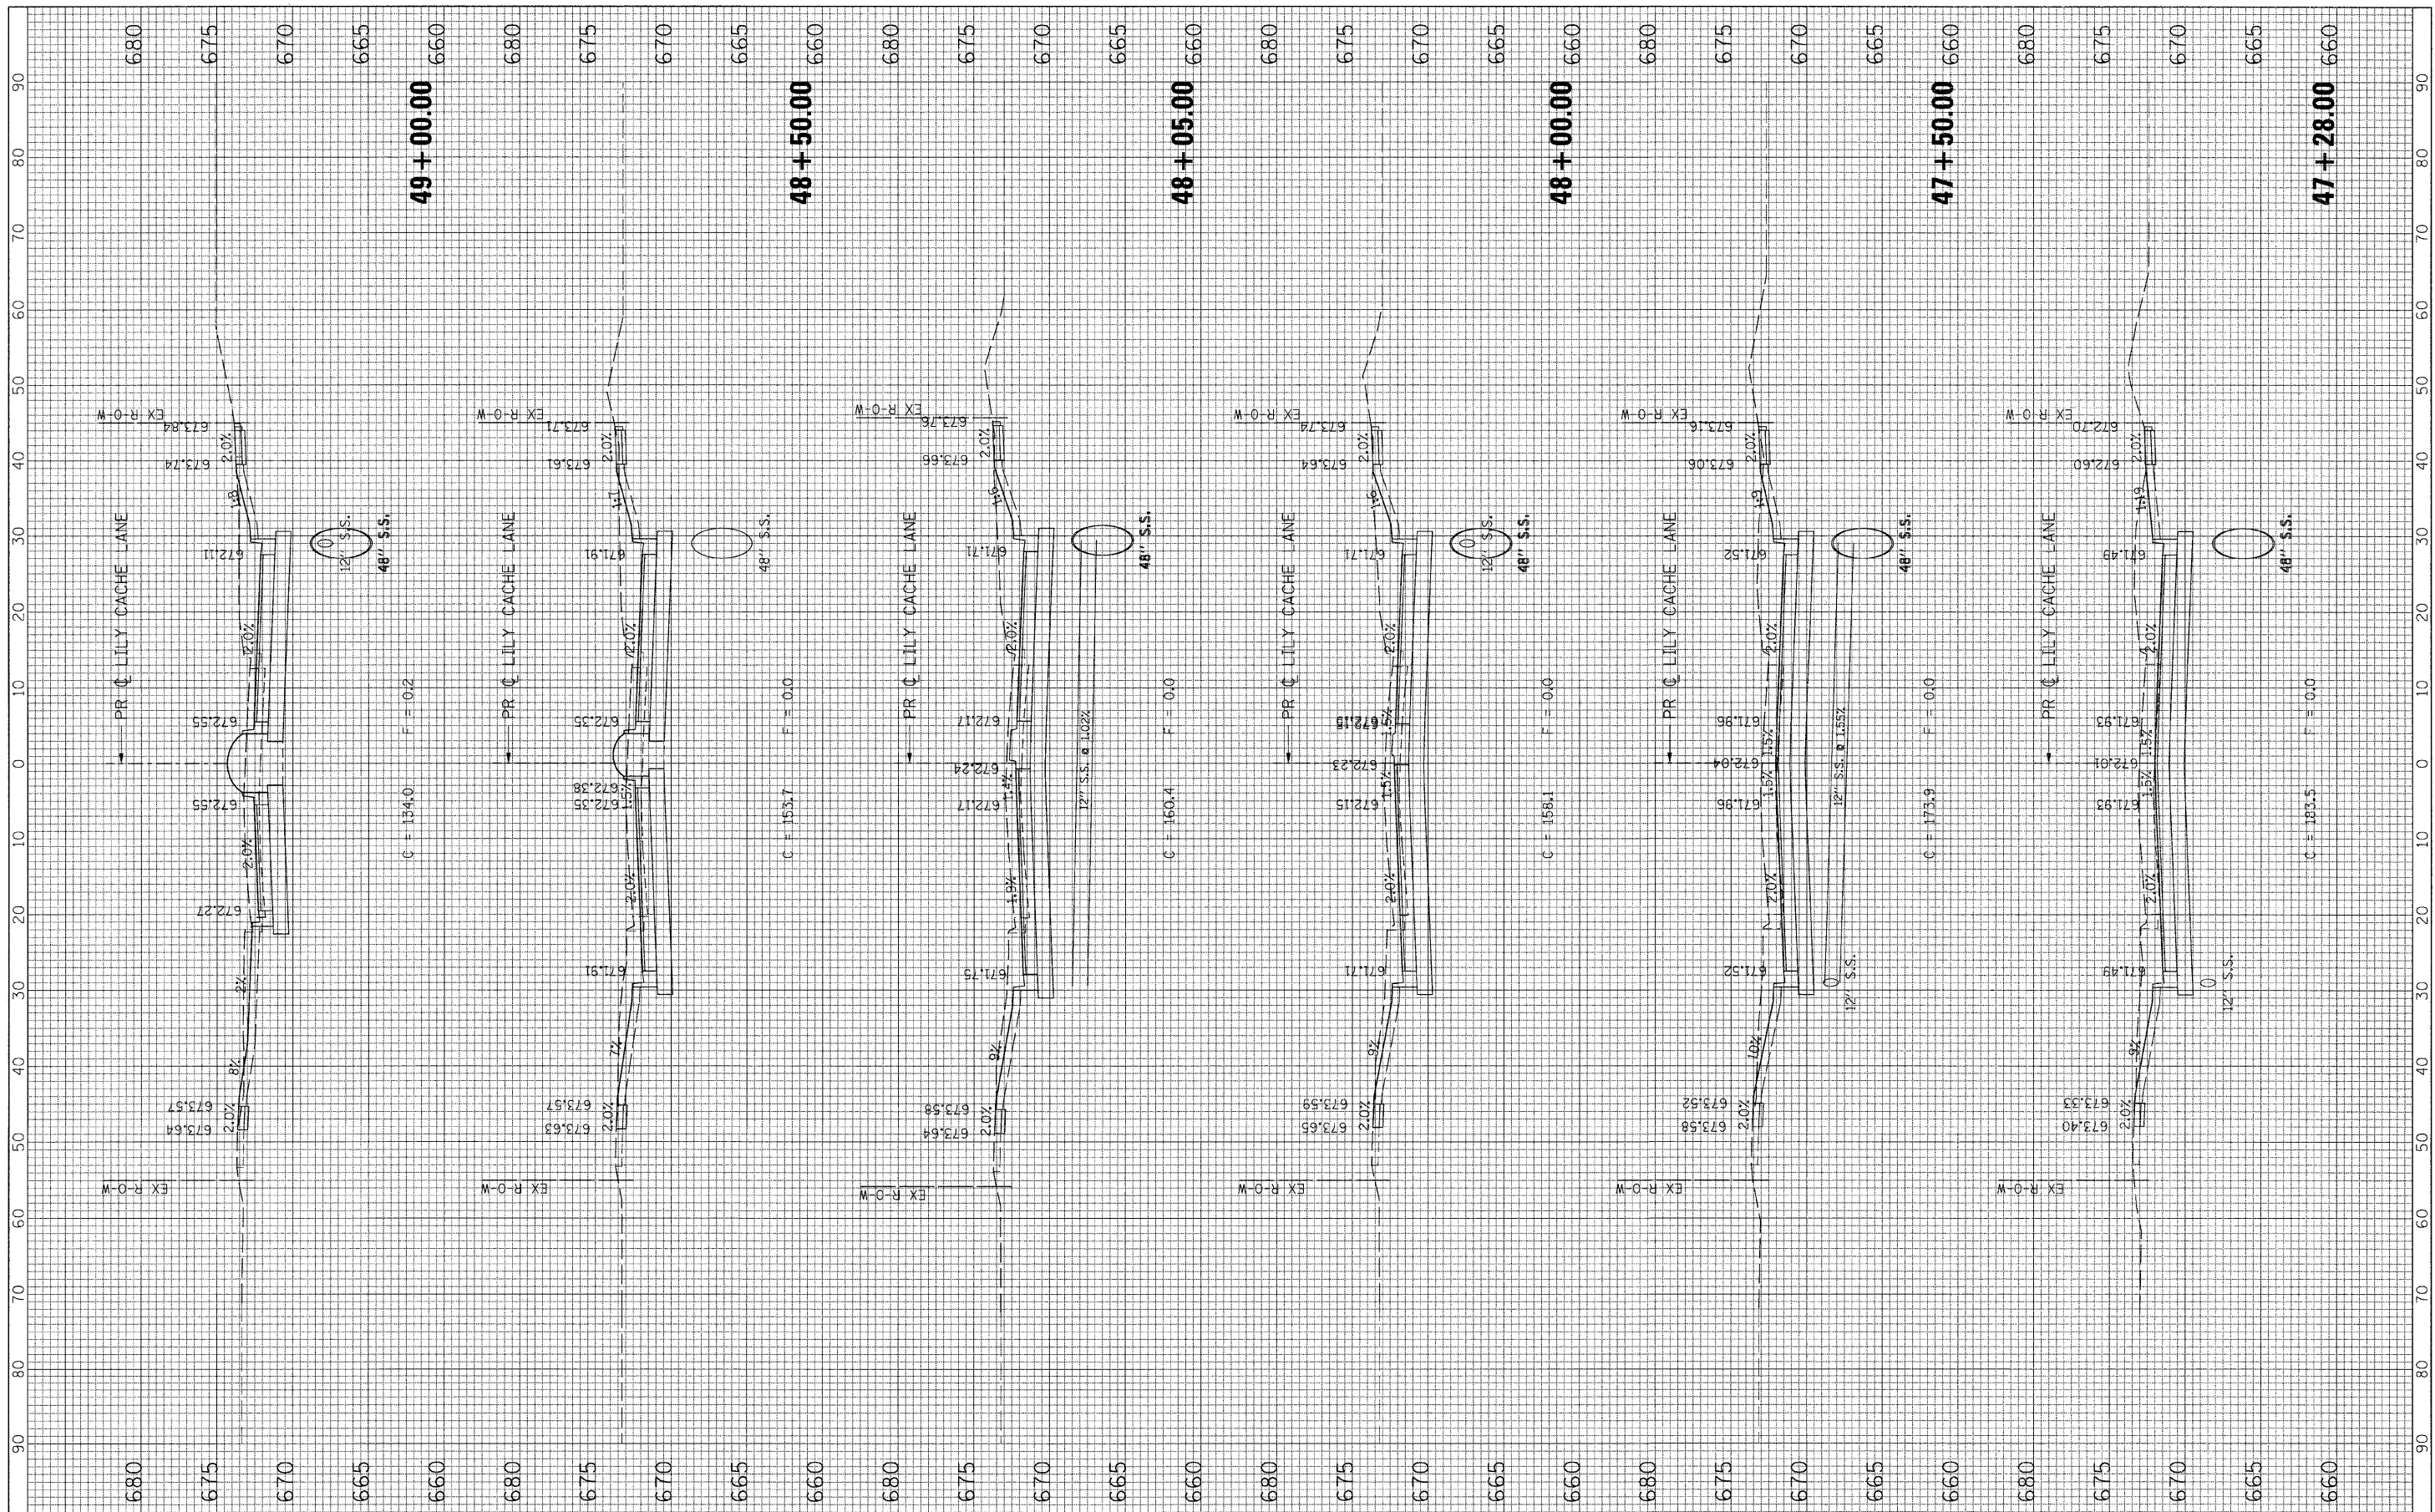

FILE NAME = G:\S09021\CADD_Sheets\9021XS_LILY.dgn

USER NAME = IE Consultants
 PLOT SCALE = 1/8" = 1'-0"
 PLOT DATE = 10/22/2010

DESIGNED -
 DRAWN -
 CHECKED -
 DATE -

REVISED -
 REVISED -
 REVISED -
 REVISED -

**STATE OF ILLINOIS
 DEPARTMENT OF TRANSPORTATION**

SCALE: SHEET NO. OF SHEETS STA. 47+28.00 TO STA. 49+00.00

**CROSS SECTIONS
 LILY CACHE LANE**

F.A.I. RTE. 1578	SECTION 06-00046-01-PV	COUNTY WILL	TOTAL SHEETS 244	SHEET NO. 220
			CONTRACT NO. 63503	
ILLINOIS FED. AID PROJECT				