


FINAL SURVEY
 SURVEY PLOTTED
 NOTE BOOK TEMPLATE
 AREAS CHECKED

ORIGINAL SURVEY
 SURVEY PLOTTED
 NOTE BOOK TEMPLATE
 AREAS CHECKED

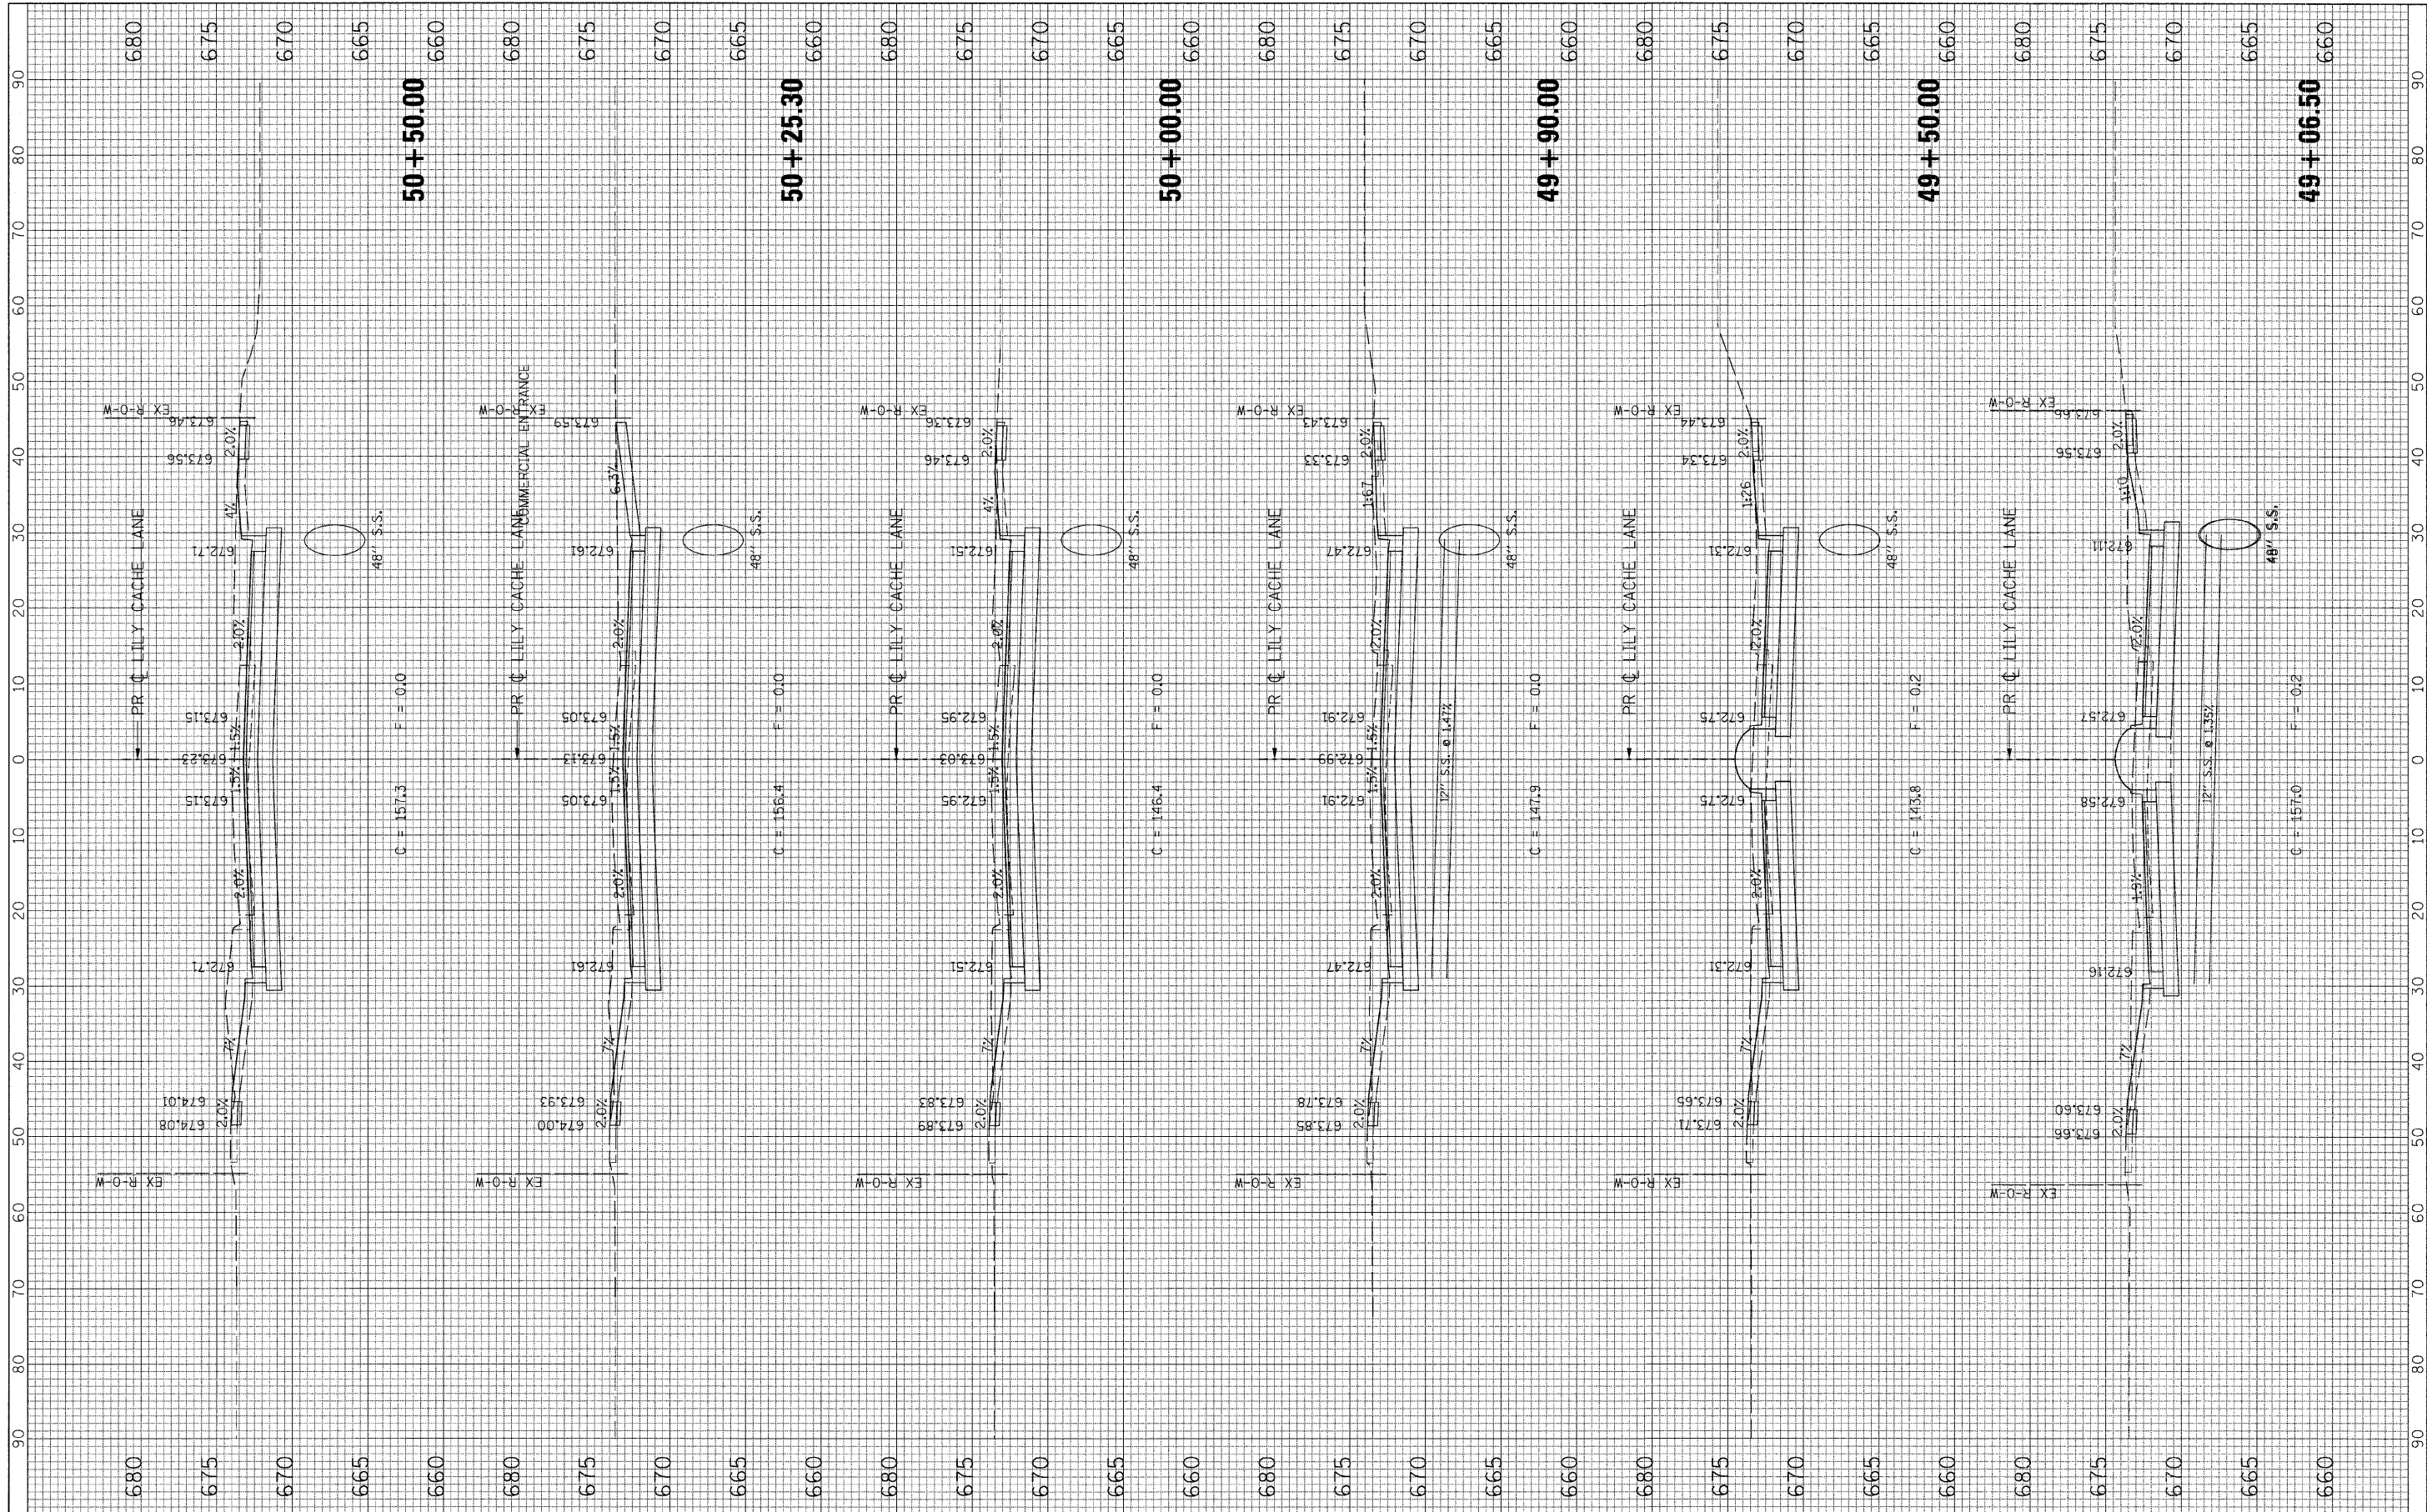

FILE NAME = G:\909021\CADD_Sheets\9021XS_LILY.dgn

USER NAME = IE Consultants
 PLOT SCALE = 1/8" = 10.0000' / IN.
 PLOT DATE = 10/22/2010

DESIGNED -
 DRAWN -
 CHECKED -
 DATE -

REVISED -
 REVISED -
 REVISED -
 REVISED -

STATE OF ILLINOIS
 DEPARTMENT OF TRANSPORTATION

CROSS SECTIONS
 LILY CACHE LANE
 SCALE: SHEET NO. OF SHEETS STA. 49+06.50 TO STA. 50+50.00

F.A.U. R.T.E.	SECTION	COUNTY	TOTAL SHEETS	SHEET NO.
1578	06-00046-01-PV	WILL	244	221
CONTRACT NO. 63503			ILLINOIS FED. AID PROJECT	