


FINAL SURVEY	SURVEY	DATE
NO. _____	NO. _____	BY _____
AREAS CHECKED	AREAS CHECKED	

ORIGINAL SURVEY	SURVEY	DATE
NO. _____	NO. _____	BY _____
AREAS CHECKED	AREAS CHECKED	

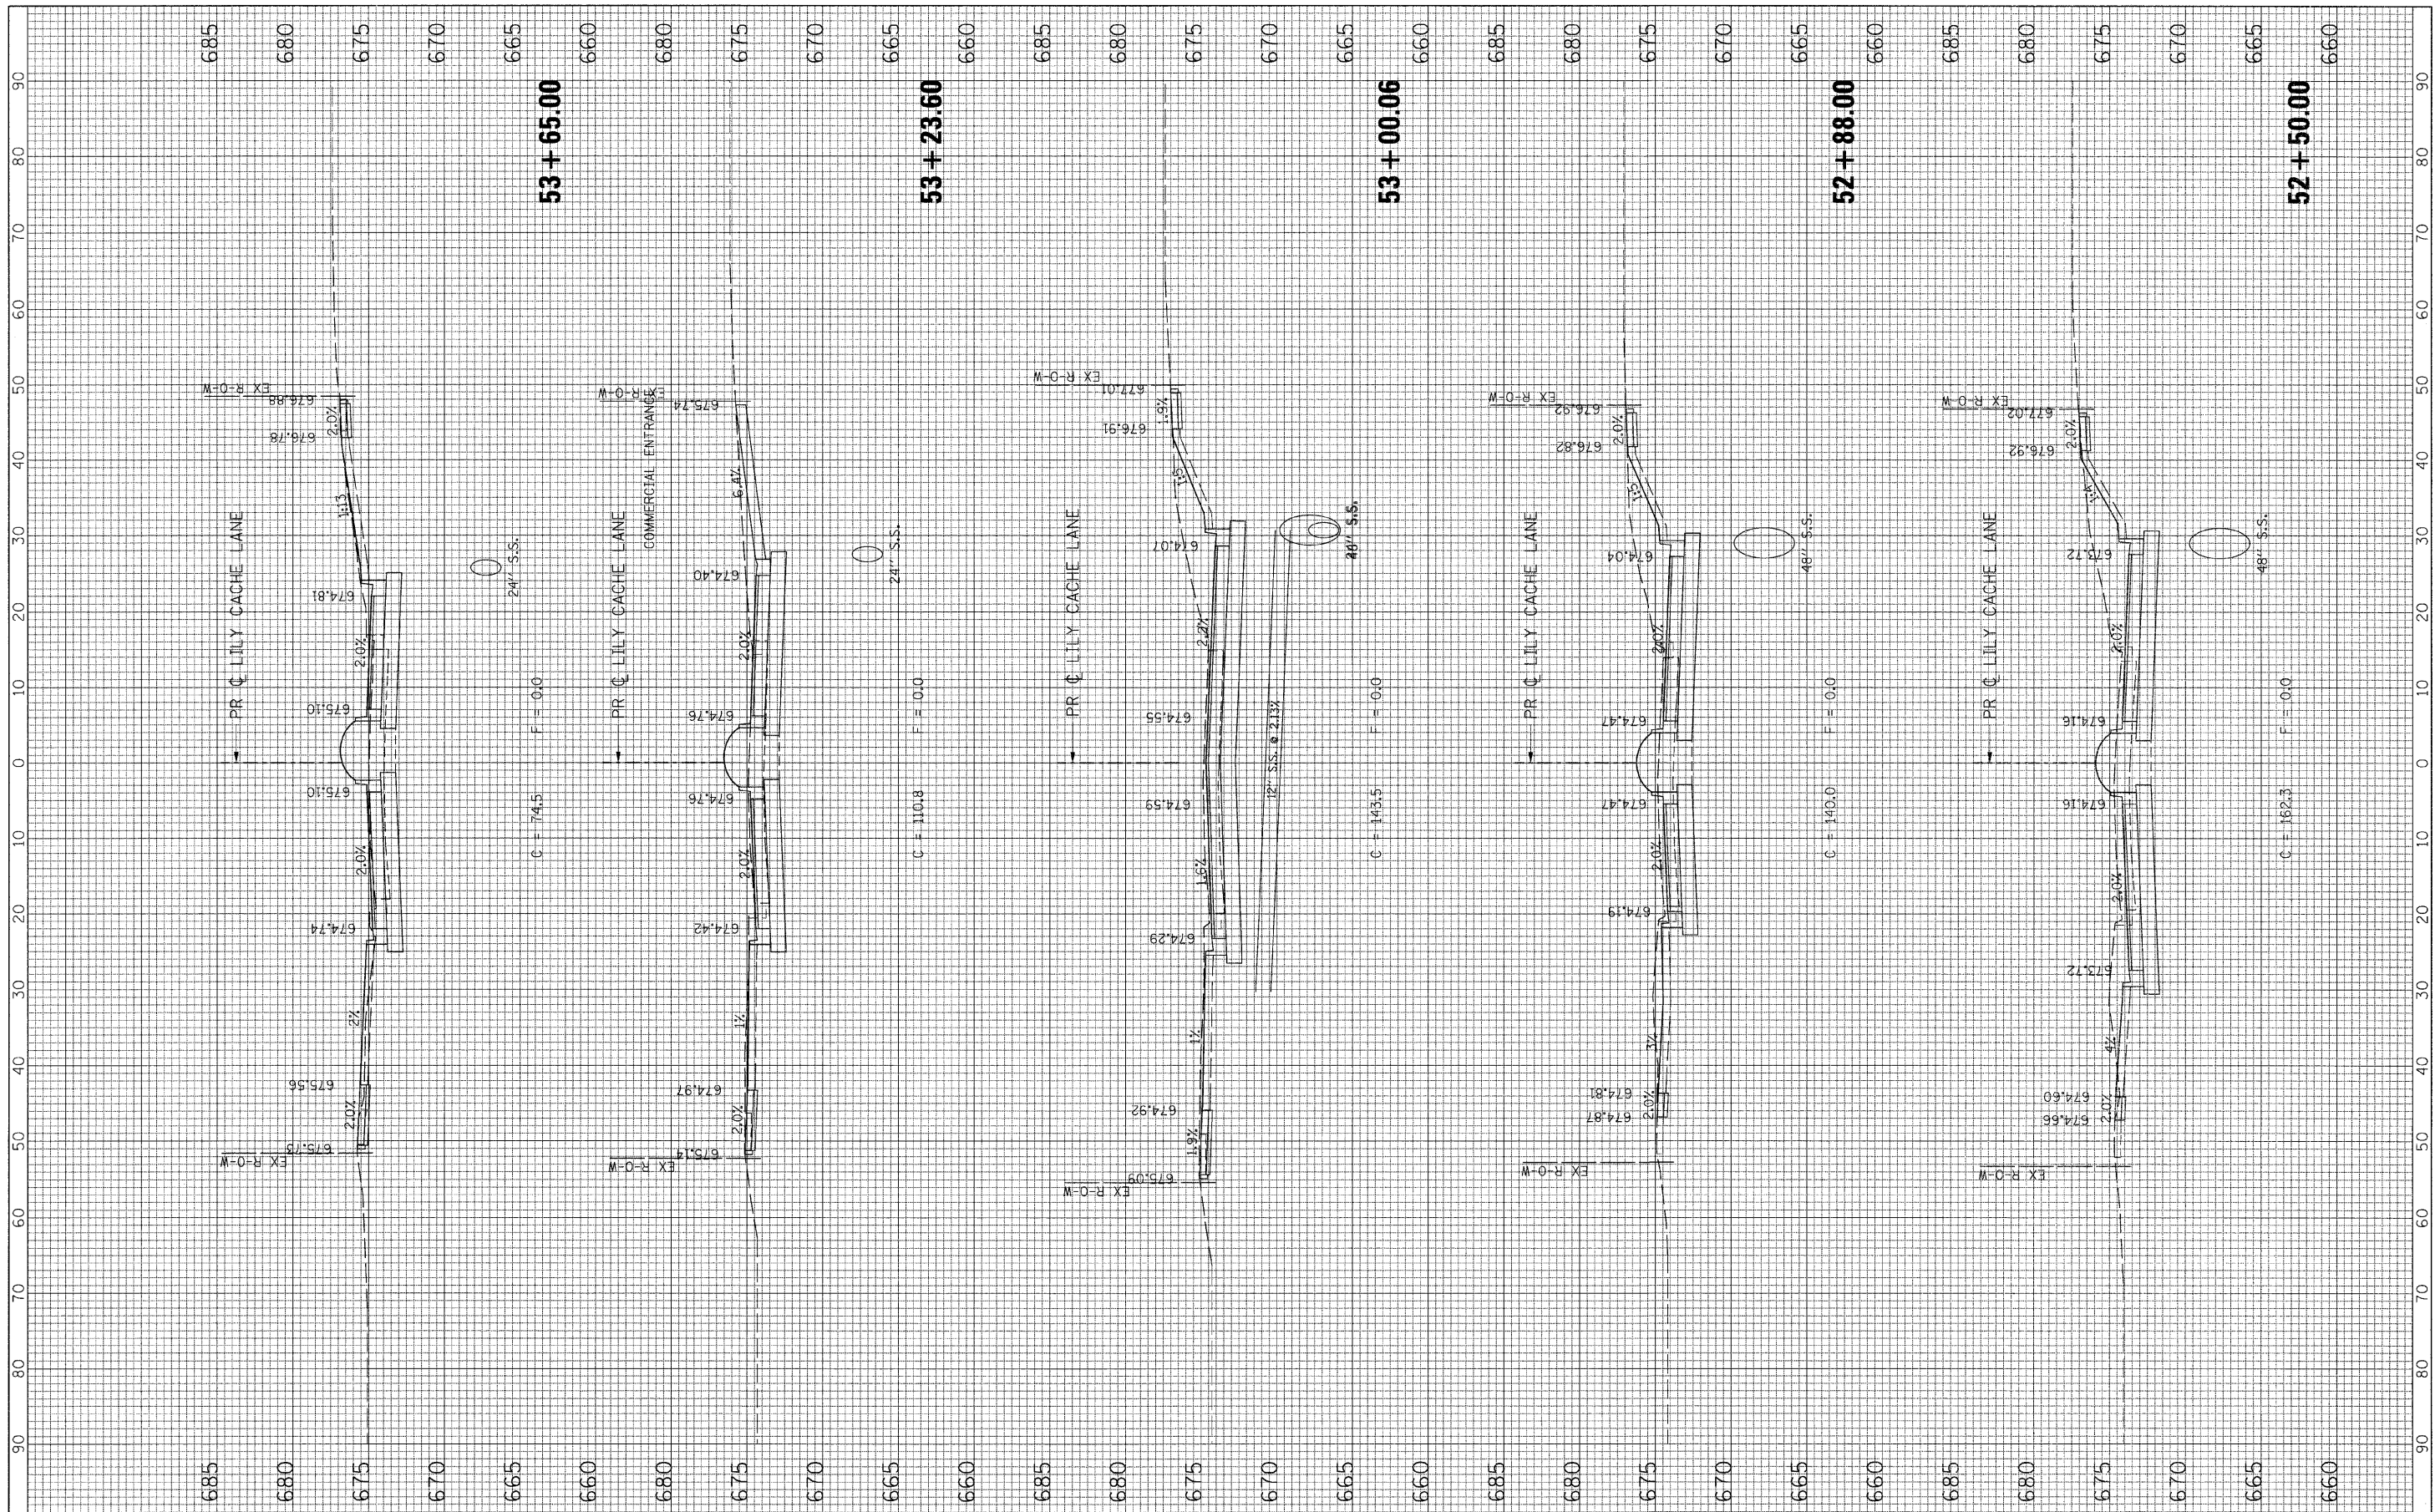

FILE NAME = G:\S29821\CADD\_Sheets\9221XS.LLY.dgn

USER NAME = IE Consultants  
 DESIGNED -  
 DRAWN -  
 CHECKED -  
 DATE -

REVISED -  
 REVISED -  
 REVISED -  
 REVISED -

**STATE OF ILLINOIS  
 DEPARTMENT OF TRANSPORTATION**

**CROSS SECTIONS  
 LILY CACHE LANE**  
 SCALE: SHEET NO. OF SHEETS STA. 52+50.00 TO STA. 53+65.00

F.A.I. RTE. 157B	SECTION 06-00046-01-PV	COUNTY WILL	TOTAL SHEETS 244	SHEET NO. 223
CONTRACT NO. 63503			ILLINOIS FED. AID PROJECT	