


FINAL SURVEY NO.	DESIGNED	BY	DATE
	PLOTTED		
	TEMPLATE		
	AREAS CHECKED		

ORIGINAL SURVEY NO.	DESIGNED	BY	DATE
	PLOTTED		
	TEMPLATE		
	AREAS CHECKED		

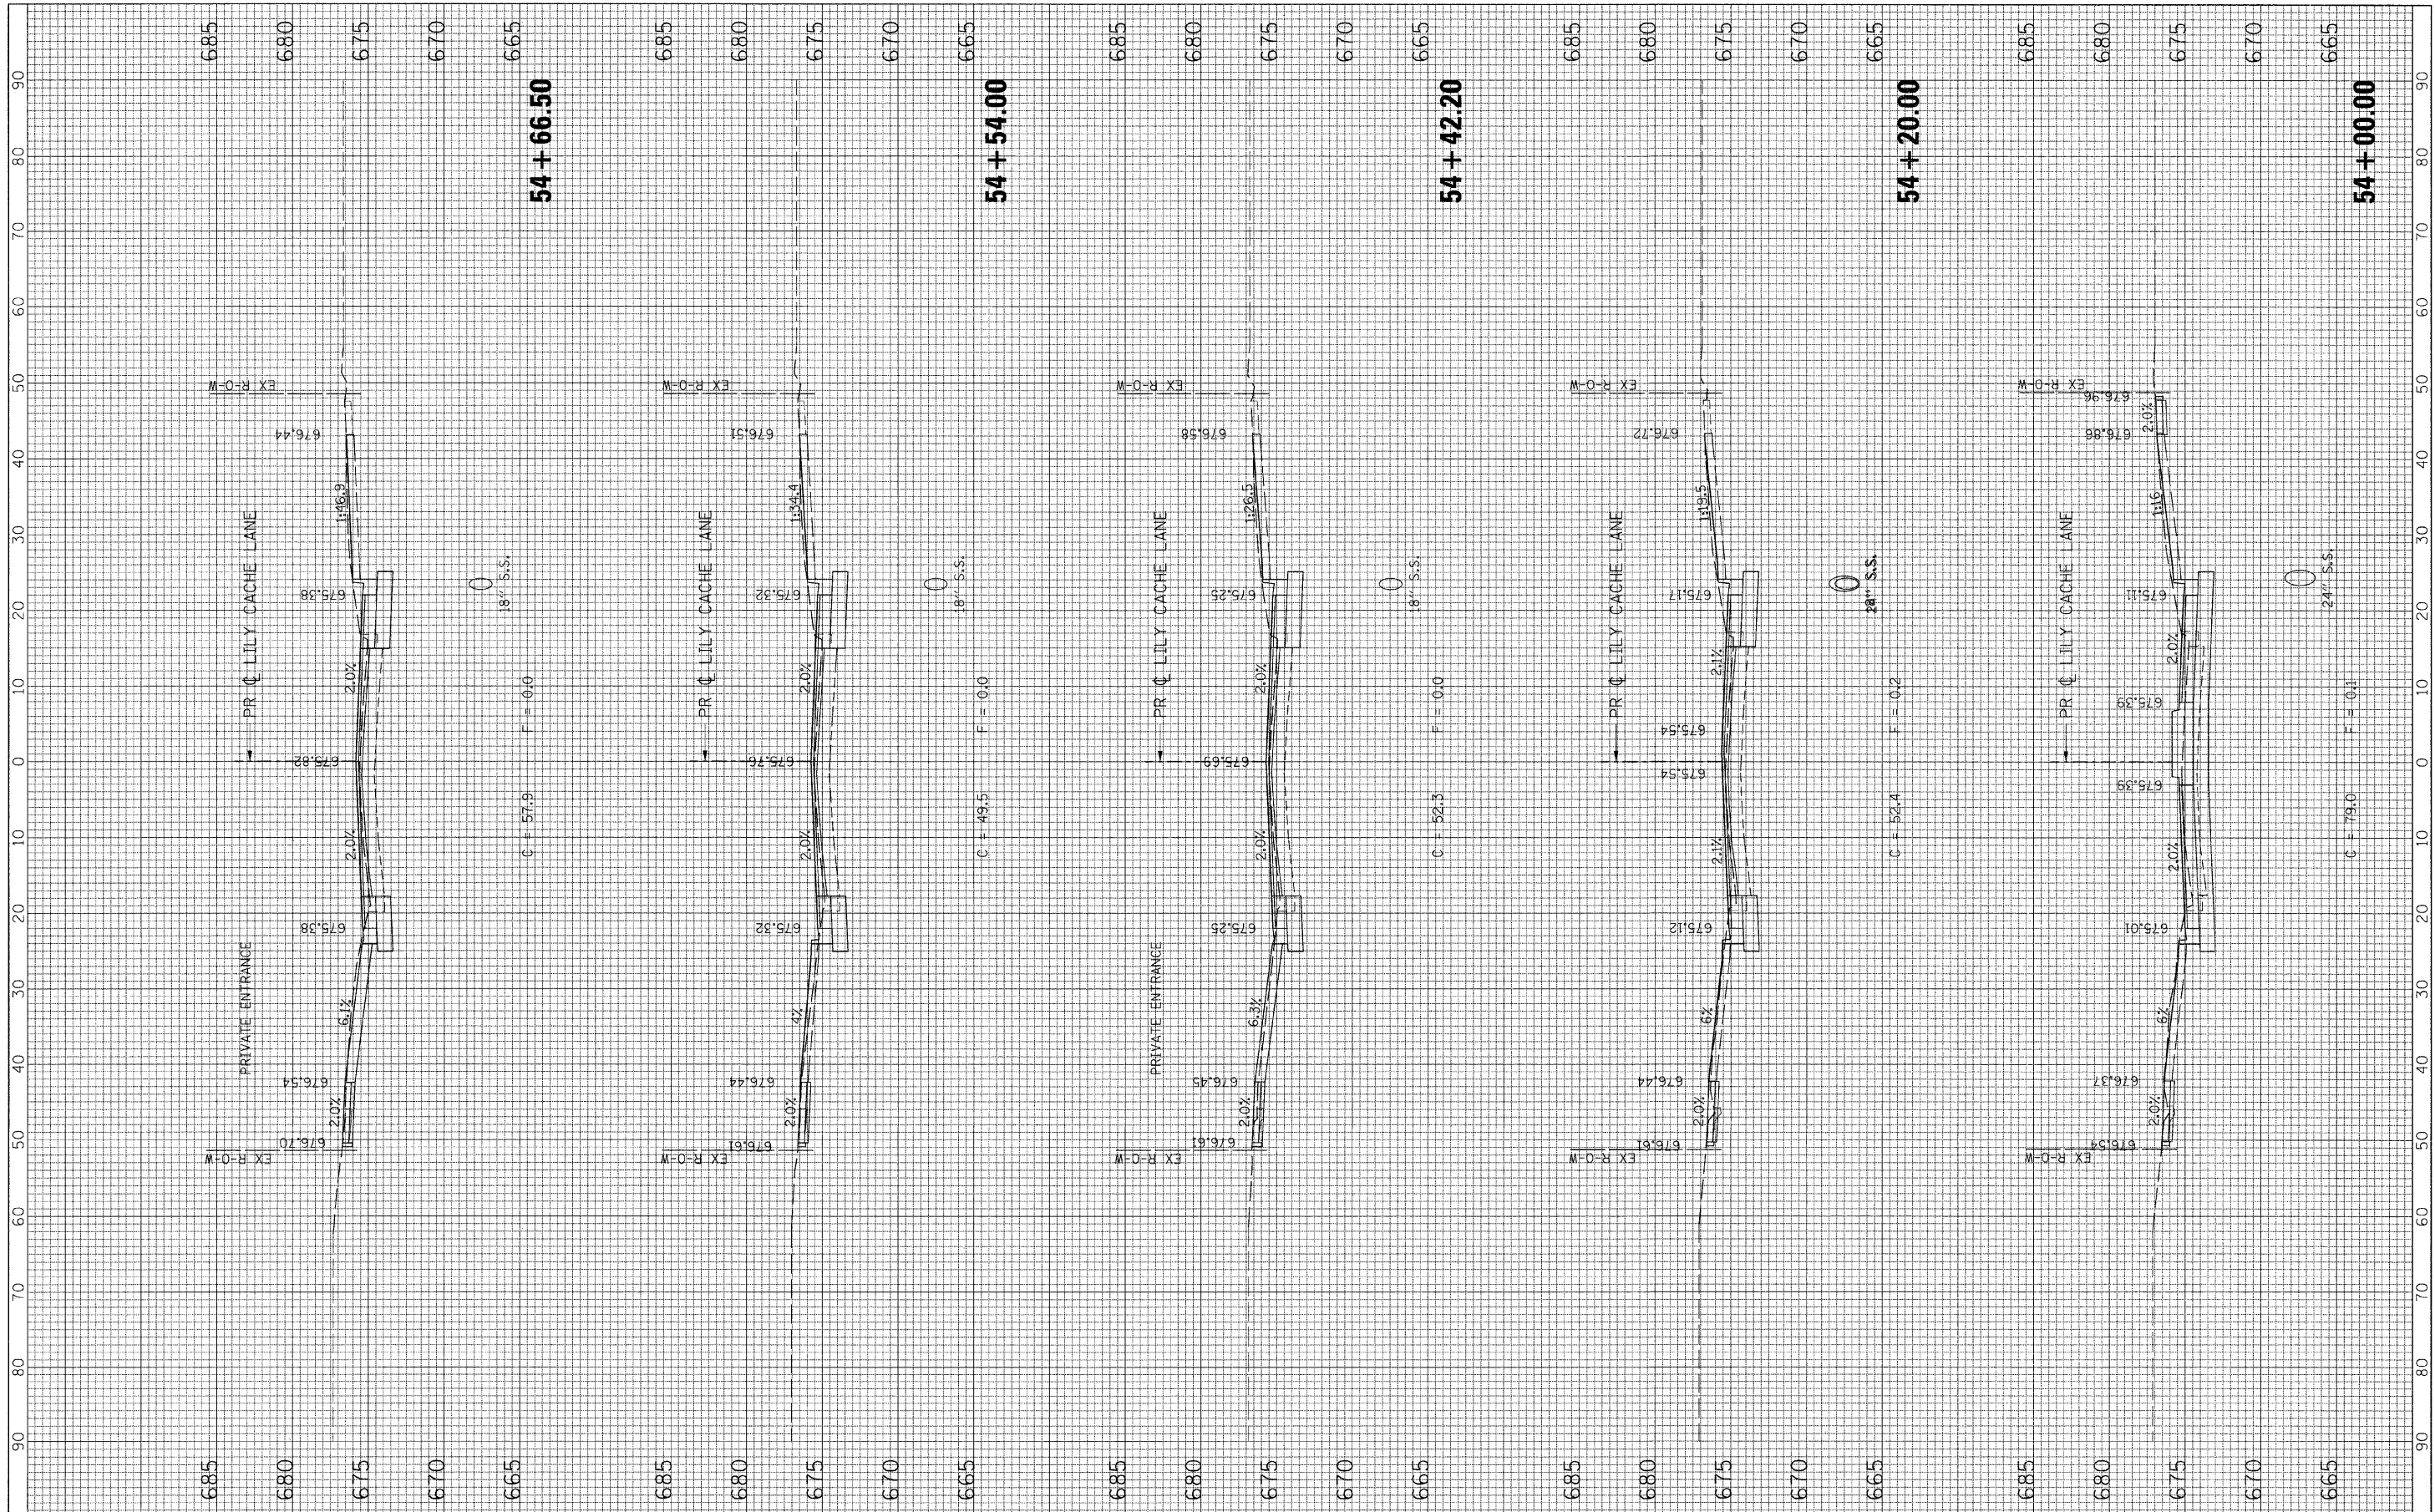

FILE NAME = G:\S09021\CADD_Sheets\9021XS.LLY.dgn

USER NAME = IE Consultants	DESIGNED -	REVISED -
PLOT SCALE = 10.0000' / IN.	DRAWN -	REVISED -
PLOT DATE = 10/22/2010	CHECKED -	REVISED -
	DATE -	REVISED -

**STATE OF ILLINOIS
DEPARTMENT OF TRANSPORTATION**

**CROSS SECTIONS
LILY CACHE LANE**

SCALE: SHEET NO. OF SHEETS STA. 54+00.00 TO STA. 54+66.50

F.A.U. RTE. 1578	SECTION 06-00046-01-PV	COUNTY WILL	TOTAL SHEETS 244	SHEET NO. 224
CONTRACT NO. 63503			ILLINOIS FED. AID PROJECT	