


FINAL SURVEY	SURVEYED	DATE
NO. _____	BY _____	_____
NOTE BOOK	PLOTTED	
NO. _____	TEMPLATE	
	AREAS CHECKED	

ORIGINAL SURVEY	SURVEYED	DATE
NO. _____	BY _____	_____
NOTE BOOK	PLOTTED	
NO. _____	TEMPLATE	
	AREAS CHECKED	

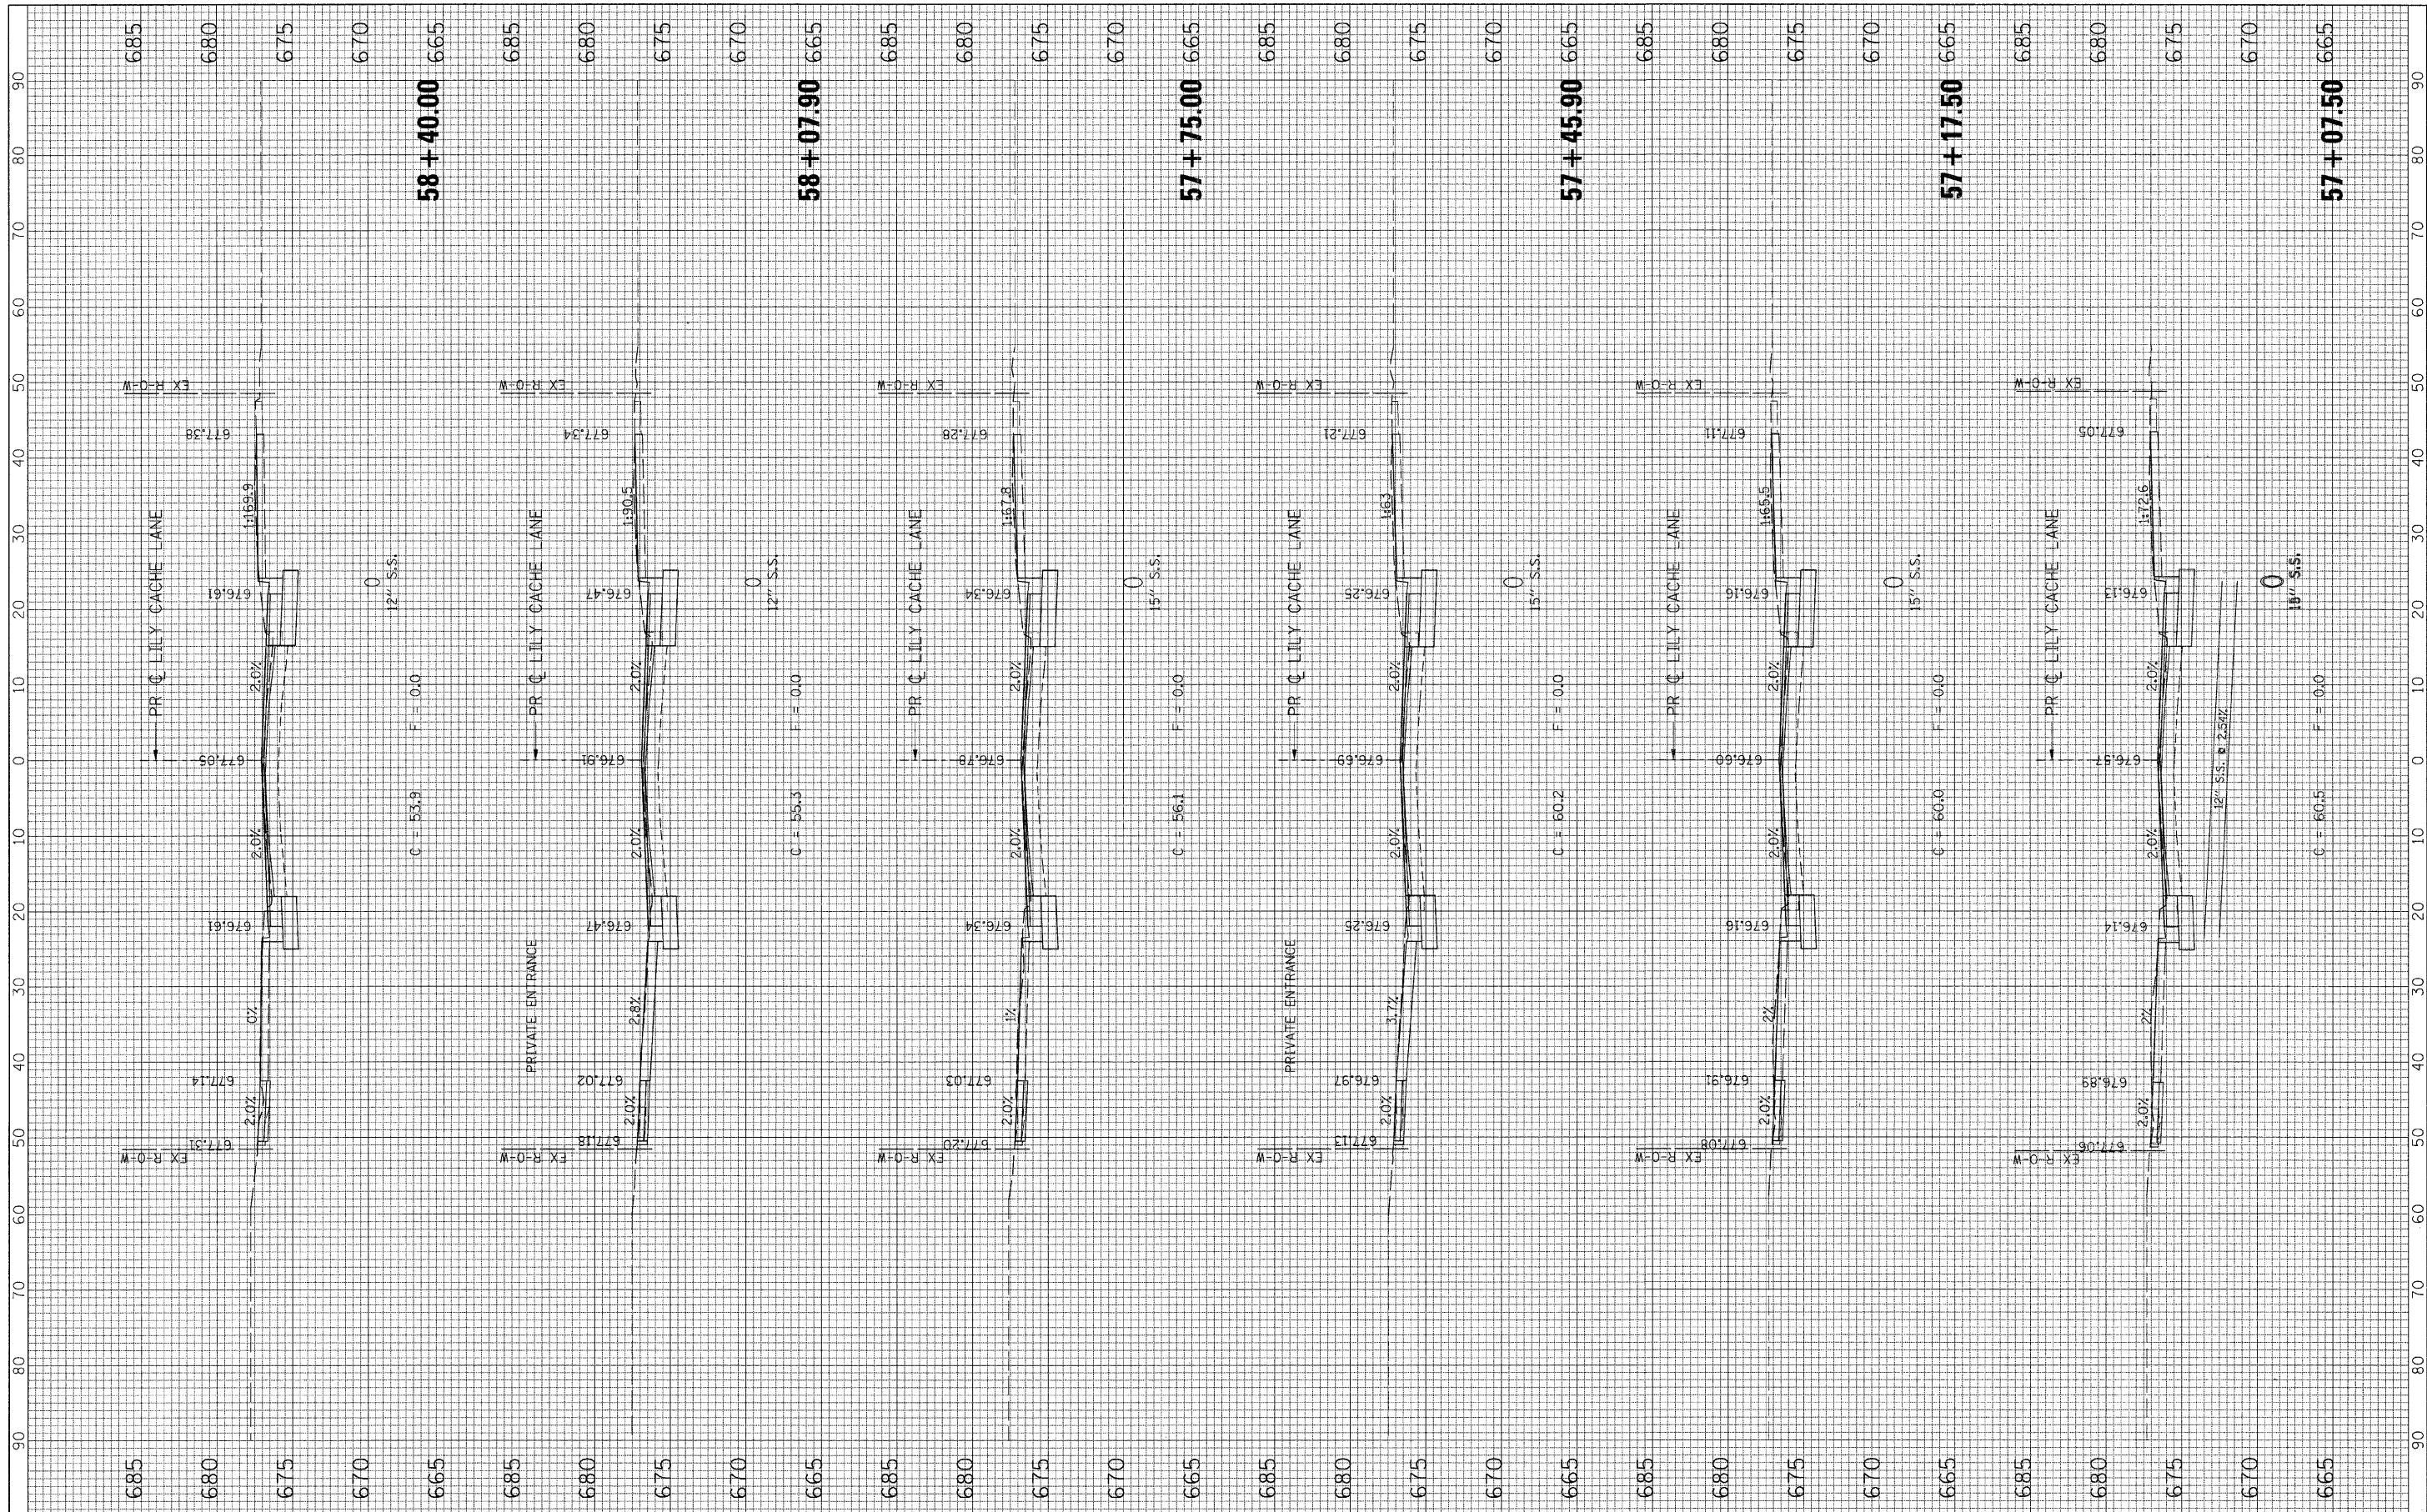

FILE NAME = G:\S89021\CADD_Shaeta\9221XS_LILY.dgn

USER NAME = IE Consultants
 PLOT SCALE = 10.0000' / IN.
 PLOT DATE = 10/22/2010

DESIGNED -
 DRAWN -
 CHECKED -
 DATE -

REVISED -
 REVISED -
 REVISED -
 REVISED -

STATE OF ILLINOIS
 DEPARTMENT OF TRANSPORTATION

CROSS SECTIONS
 LILY CACHE LANE

SCALE: SHEET NO. OF SHEETS STA. 57+07.50 TO STA. 58+40.00

F.A.U. RTE. 1578	SECTION 06-00046-01-PV	COUNTY WILL	TOTAL SHEETS 244	SHEET NO. 227
CONTRACT NO. 63503			ILLINOIS FED. AID PROJECT	