


| | | |
|--------------|----------|------|
| FINAL SURVEY | SURVEYED | DATE |
| NOTE BOOK | SCOTT'S | BY |
| NO. | TEMPLATE | |
| | AREAS | |
| | CHECKED | |

| | | |
|-----------------|----------|------|
| ORIGINAL SURVEY | SURVEYED | DATE |
| NOTE BOOK | SCOTT'S | BY |
| NO. | TEMPLATE | |
| | AREAS | |
| | CHECKED | |

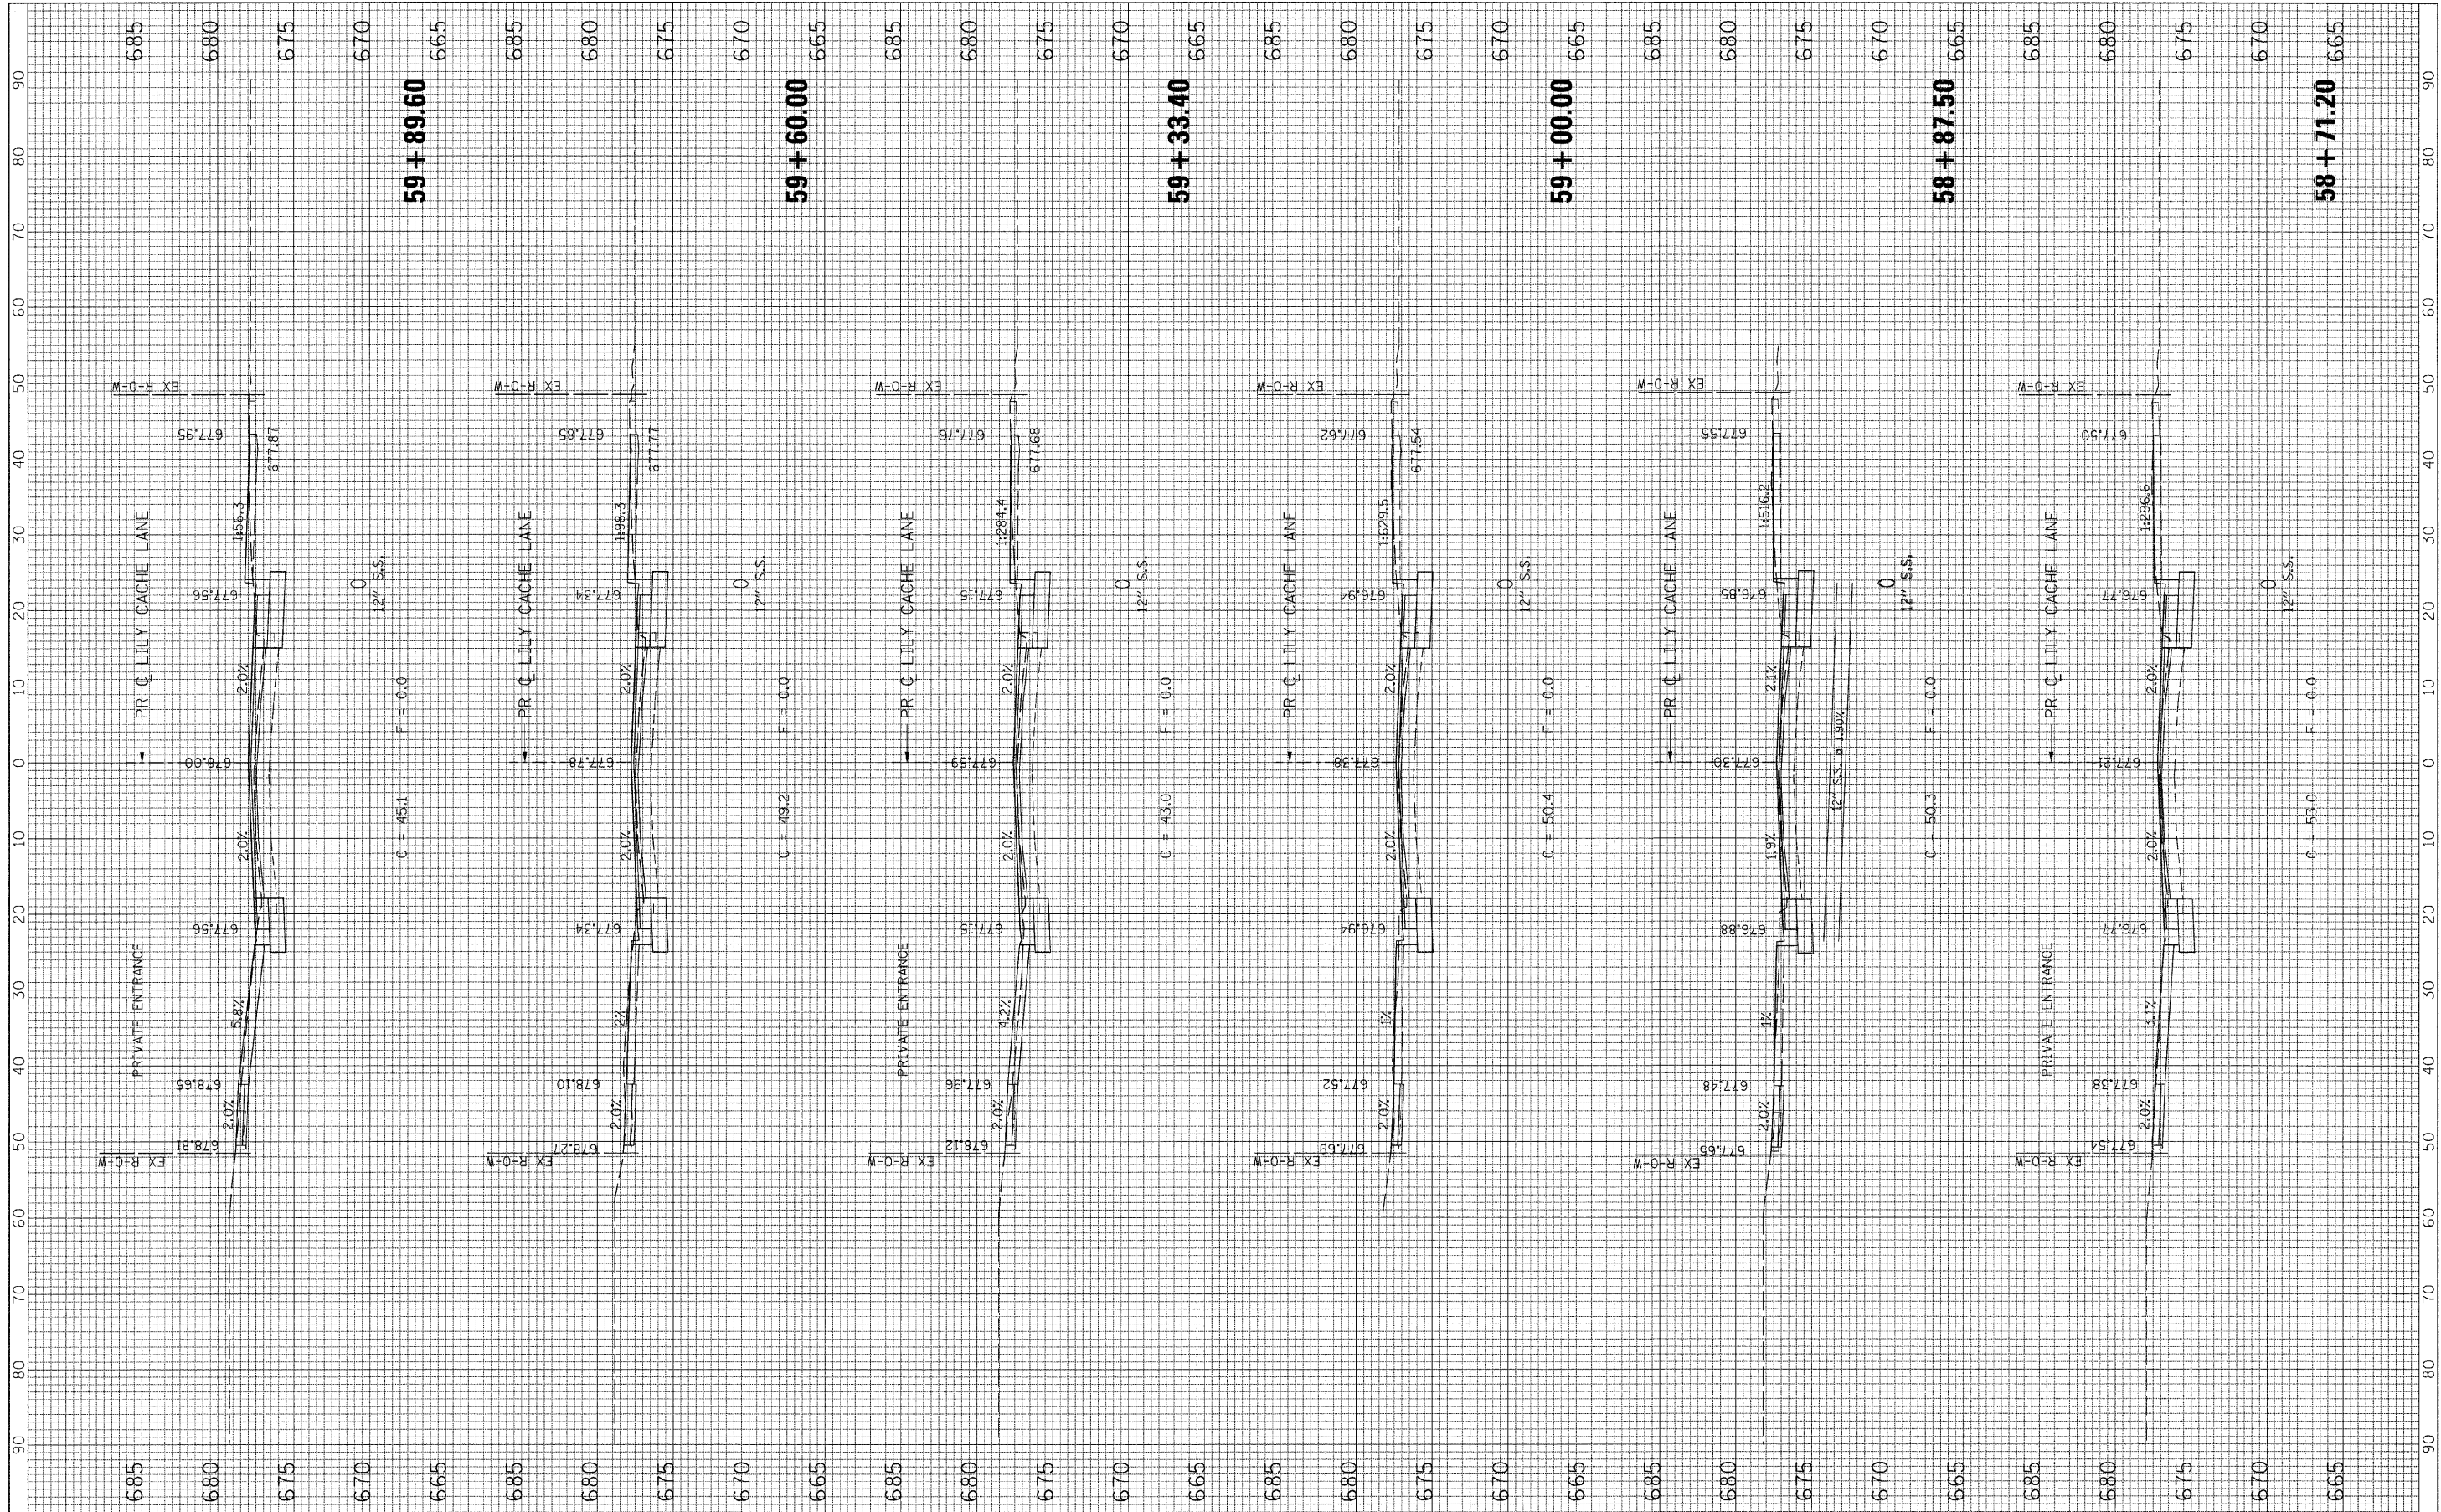

FILE NAME = G:\S29021\CADD_Shaete\9221XS_LILY.dgn

USER NAME = IE Consultants
 PLOT SCALE = 10.0000' / IN.
 PLOT DATE = 10/22/2010

DESIGNED -
 DRAWN -
 CHECKED -
 DATE -

REVISED -
 REVISED -
 REVISED -
 REVISED -

STATE OF ILLINOIS
 DEPARTMENT OF TRANSPORTATION

CROSS SECTIONS
 LILY CACHE LANE

SCALE: SHEET NO. OF SHEETS STA. 58+71.20 TO STA. 59+89.60

| | | | | |
|--------------------|------------------------|-------------|---------------------------|---------------|
| F.A.U. R.T.E. 1578 | SECTION 06-00046-01-PV | COUNTY WILL | TOTAL SHEETS 244 | SHEET NO. 228 |
| CONTRACT NO. 63503 | | | ILLINOIS FED. AID PROJECT | |