


FINAL SURVEY	DATE
NO.	
PLOTTED	BY
TEMPLATE	
AREAS CHECKED	

ORIGINAL SURVEY	DATE
NO.	
PLOTTED	BY
TEMPLATE	
AREAS CHECKED	

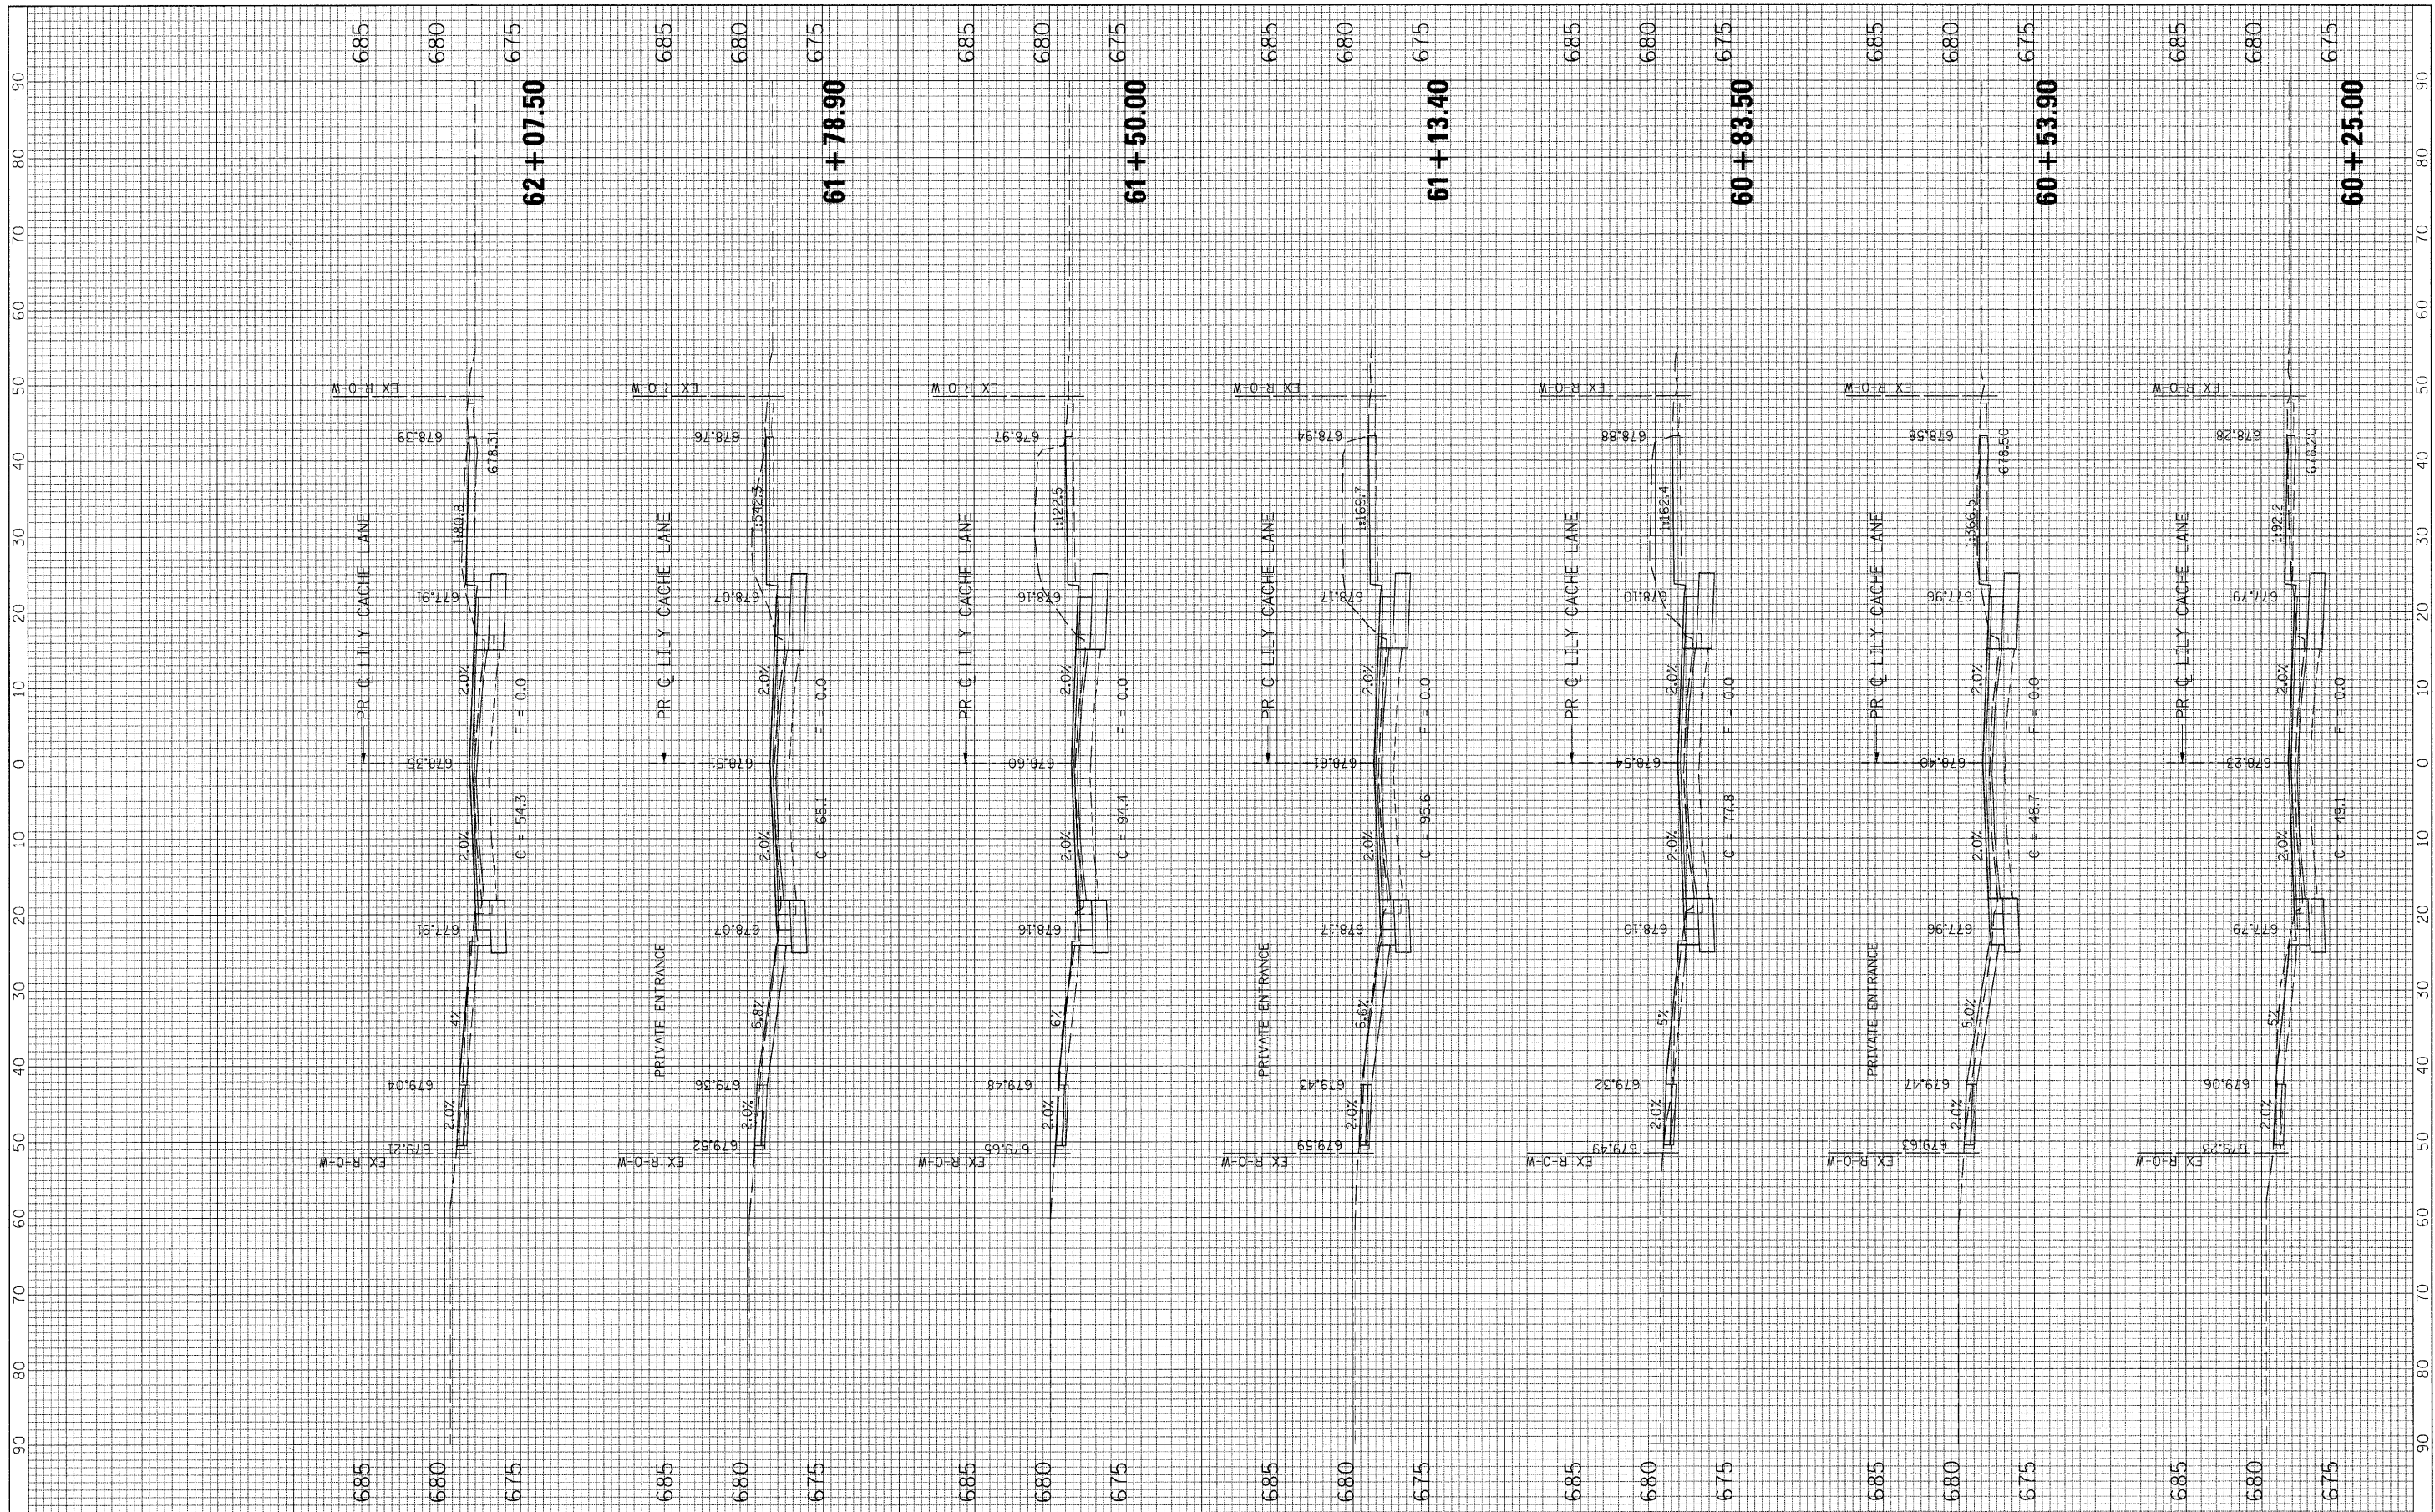

FILE NAME = G:\509021\CADD_Sheets\9021XS.LILY.dgn

USER NAME = IE Consultants
 PLOT SCALE = 10.0000' / IN.
 PLOT DATE = 10/22/2010

DESIGNED -
 DRAWN -
 CHECKED -
 DATE -

REVISED -
 REVISED -
 REVISED -
 REVISED -

**STATE OF ILLINOIS
 DEPARTMENT OF TRANSPORTATION**

**CROSS SECTIONS
 LILY CACHE LANE**
 SCALE: SHEET NO. OF SHEETS STA. 60+25.00 TO STA. 62+07.50

F.A.J. RIE.	SECTION	COUNTY	TOTAL SHEETS	SHEET NO.
1578	06-00046-01-PV	WILL	244	229
CONTRACT NO. 63503			ILLINOIS FED. AID PROJECT	