


FINAL SURVEY NO.	DATE
SURVEY PLOTTED	BY
TEMPLATE AREAS CHECKED	DATE
NOTE BOOK NO.	

ORIGINAL SURVEY NO.	DATE
SURVEY PLOTTED	BY
TEMPLATE AREAS CHECKED	DATE
NOTE BOOK NO.	

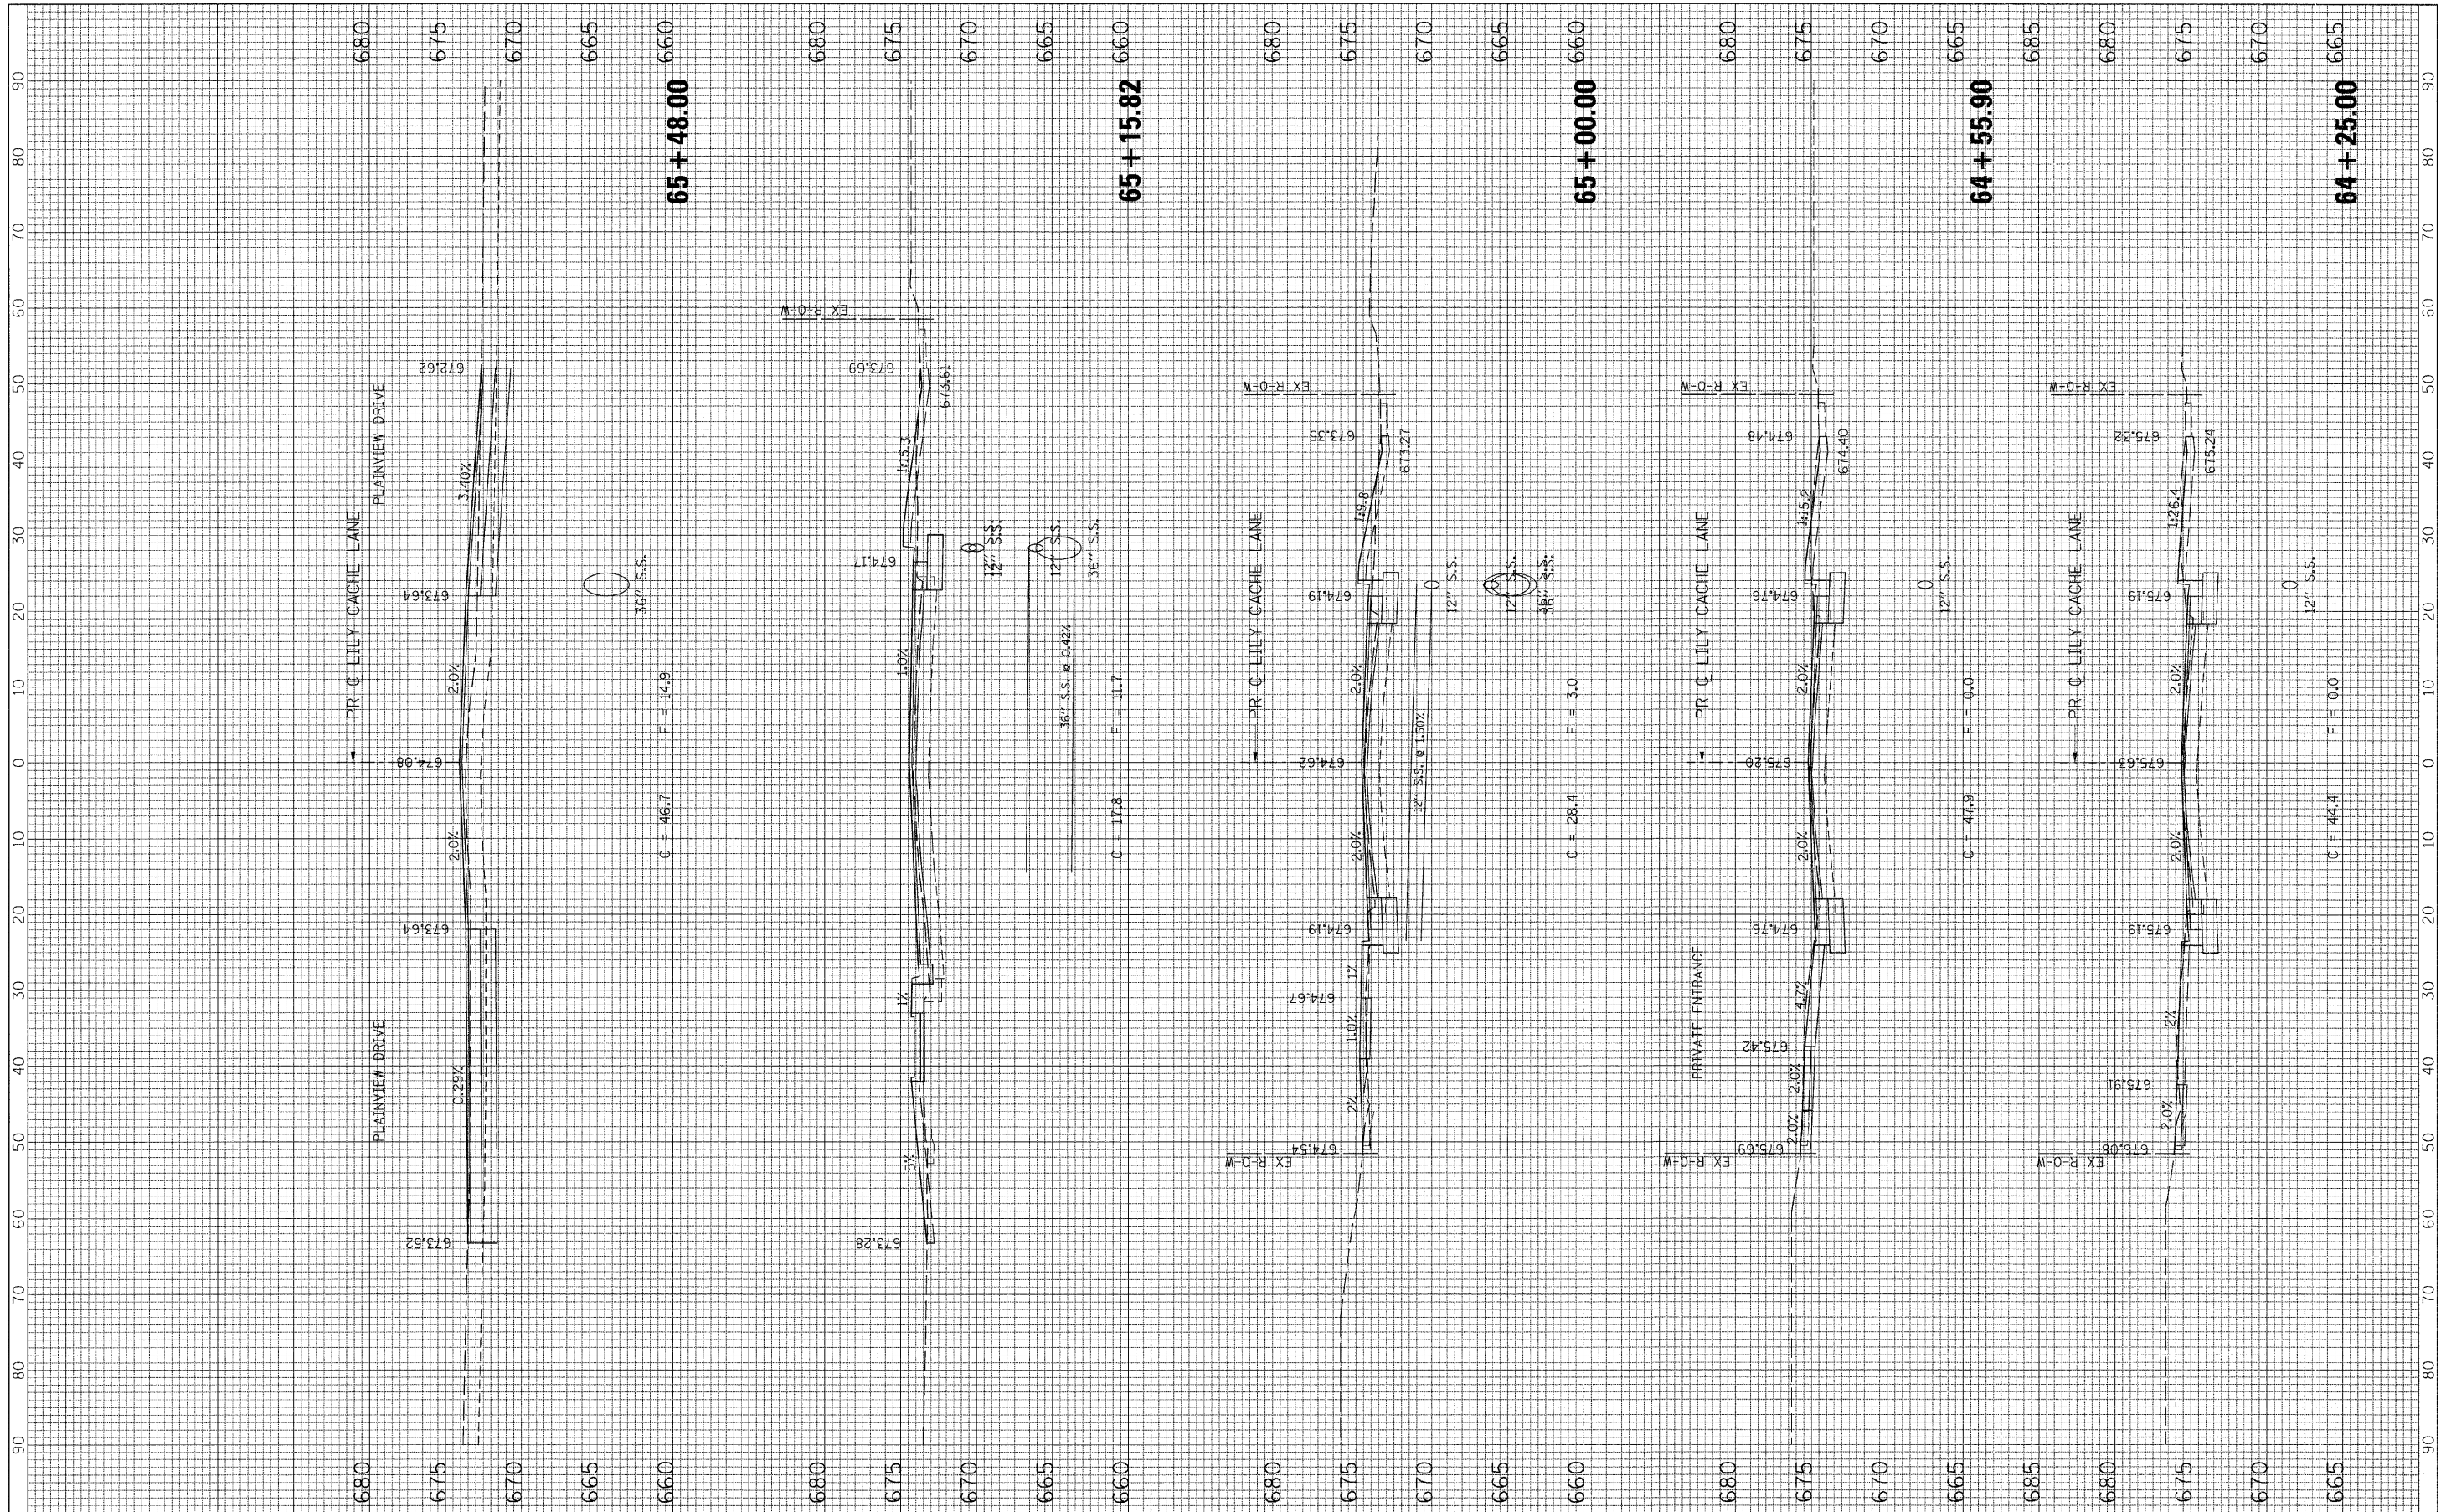

FILE NAME = G:\S09021\CADD_Sheets\9021XS.LLY.dgn

USER NAME = IE Consultants
 DESIGNED -
 DRAWN -
 CHECKED -
 DATE -

REVISOR -
 REVISION -
 REVISION -
 REVISION -

**STATE OF ILLINOIS
 DEPARTMENT OF TRANSPORTATION**

**CROSS SECTIONS
 LILY CACHE LANE**

SCALE: SHEET NO. OF SHEETS STA. 64+25.00 TO STA. 65+48.00

F.A.U. RTE. 1578	SECTION 06-00046-01-PV	COUNTY WILL	TOTAL SHEETS 244	SHEET NO. 231
CONTRACT NO. 63503			ILLINOIS FED. AID PROJECT	