


FINAL SURVEY NO.	CHECKED BY	DATE
NOTE BOOK NO.	PLOTTED BY	
	TEMPLATE AREAS CHECKED	
	AREAS CHECKED	

ORIGINAL SURVEY NO.	CHECKED BY	DATE
	PLOTTED BY	
	TEMPLATE AREAS CHECKED	
	AREAS CHECKED	

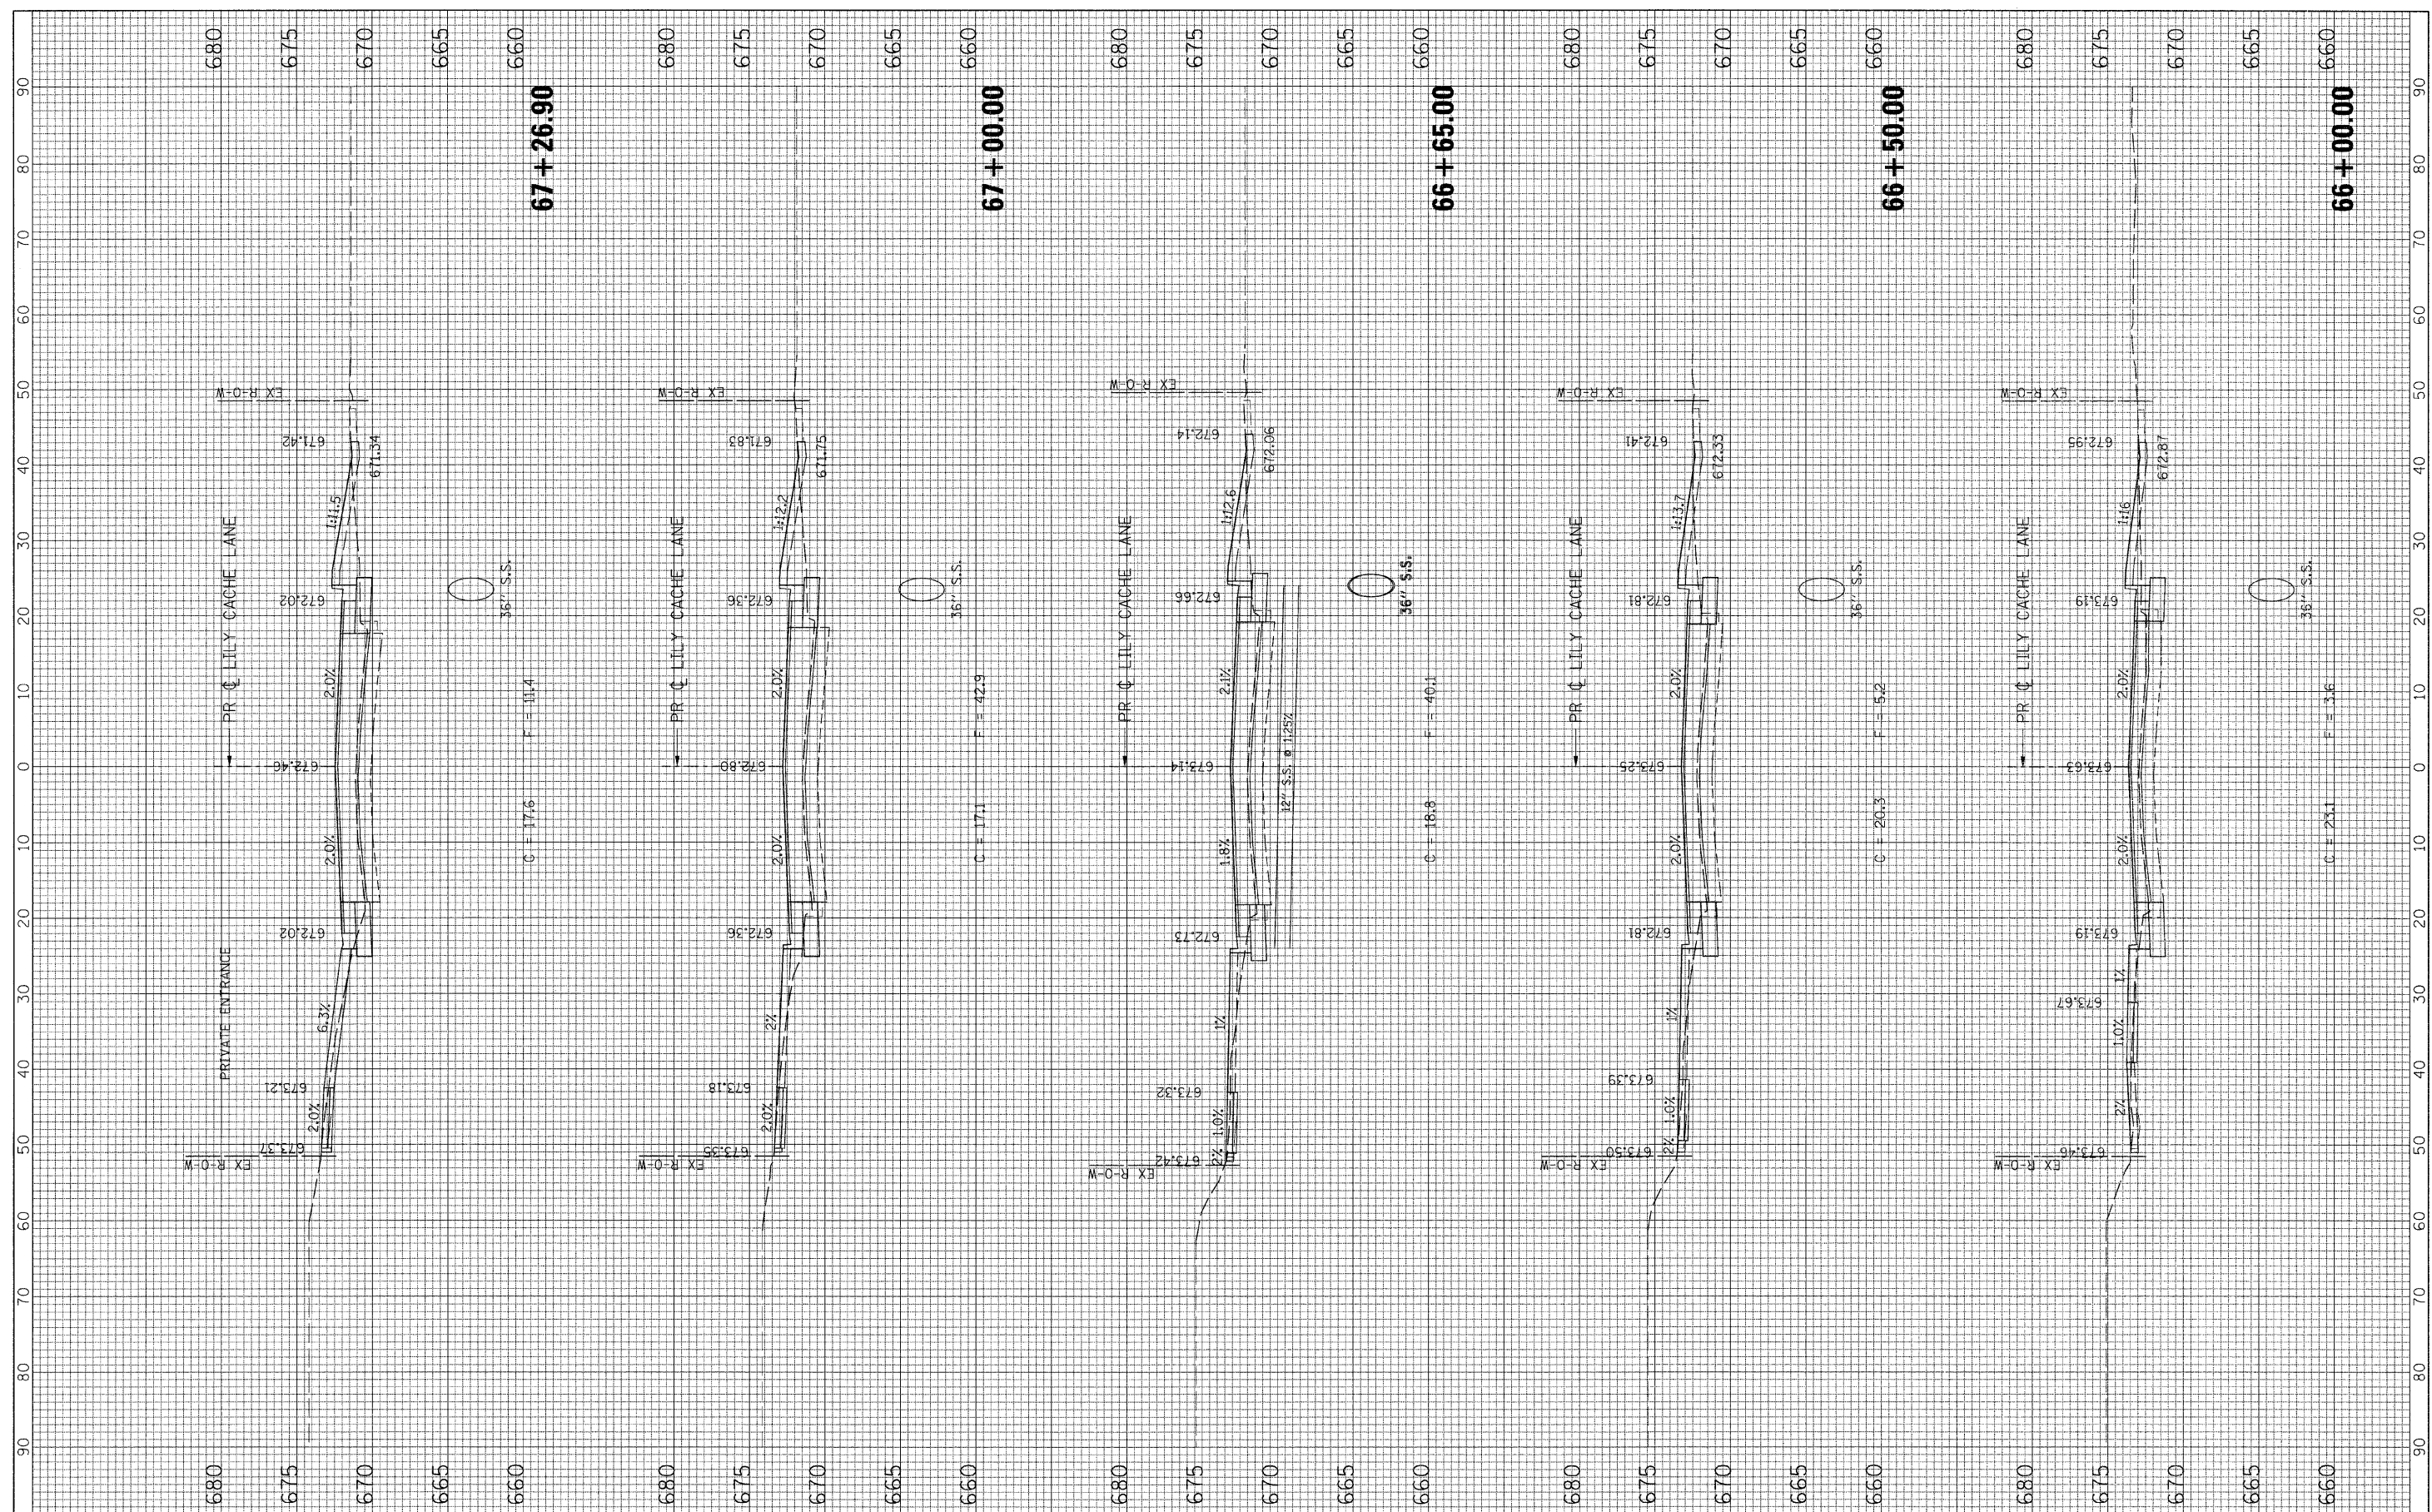

FILE NAME = G:\S09021\CADD_Sheets\9021XS.LLY.dgn

USER NAME = IE Consultants	DESIGNED -	REVISED -
PLOT SCALE = 1/8" = 1'-0"	DRAWN -	REVISED -
PLOT DATE = 10/22/2010	CHECKED -	REVISED -
	DATE -	REVISED -

**STATE OF ILLINOIS
DEPARTMENT OF TRANSPORTATION**

**CROSS SECTIONS
LILLY CACHE LANE**

SCALE: SHEET NO. OF SHEETS STA. 66+00.00 TO STA. 67+26.90

F.A.U. RTE. 1578	SECTION 06-00046-01-PV	COUNTY WILL	TOTAL SHEETS 244	SHEET NO. 232
CONTRACT NO. 63503			ILLINOIS FED. AID PROJECT	