


FINAL SURVEY	REVISIONS	DATE
NO.	PLANNED	
	NOTED	
	TEMPLATE	
	AREAS	
	CHECKED	

ORIGINAL SURVEY	BY	DATE
NO.		

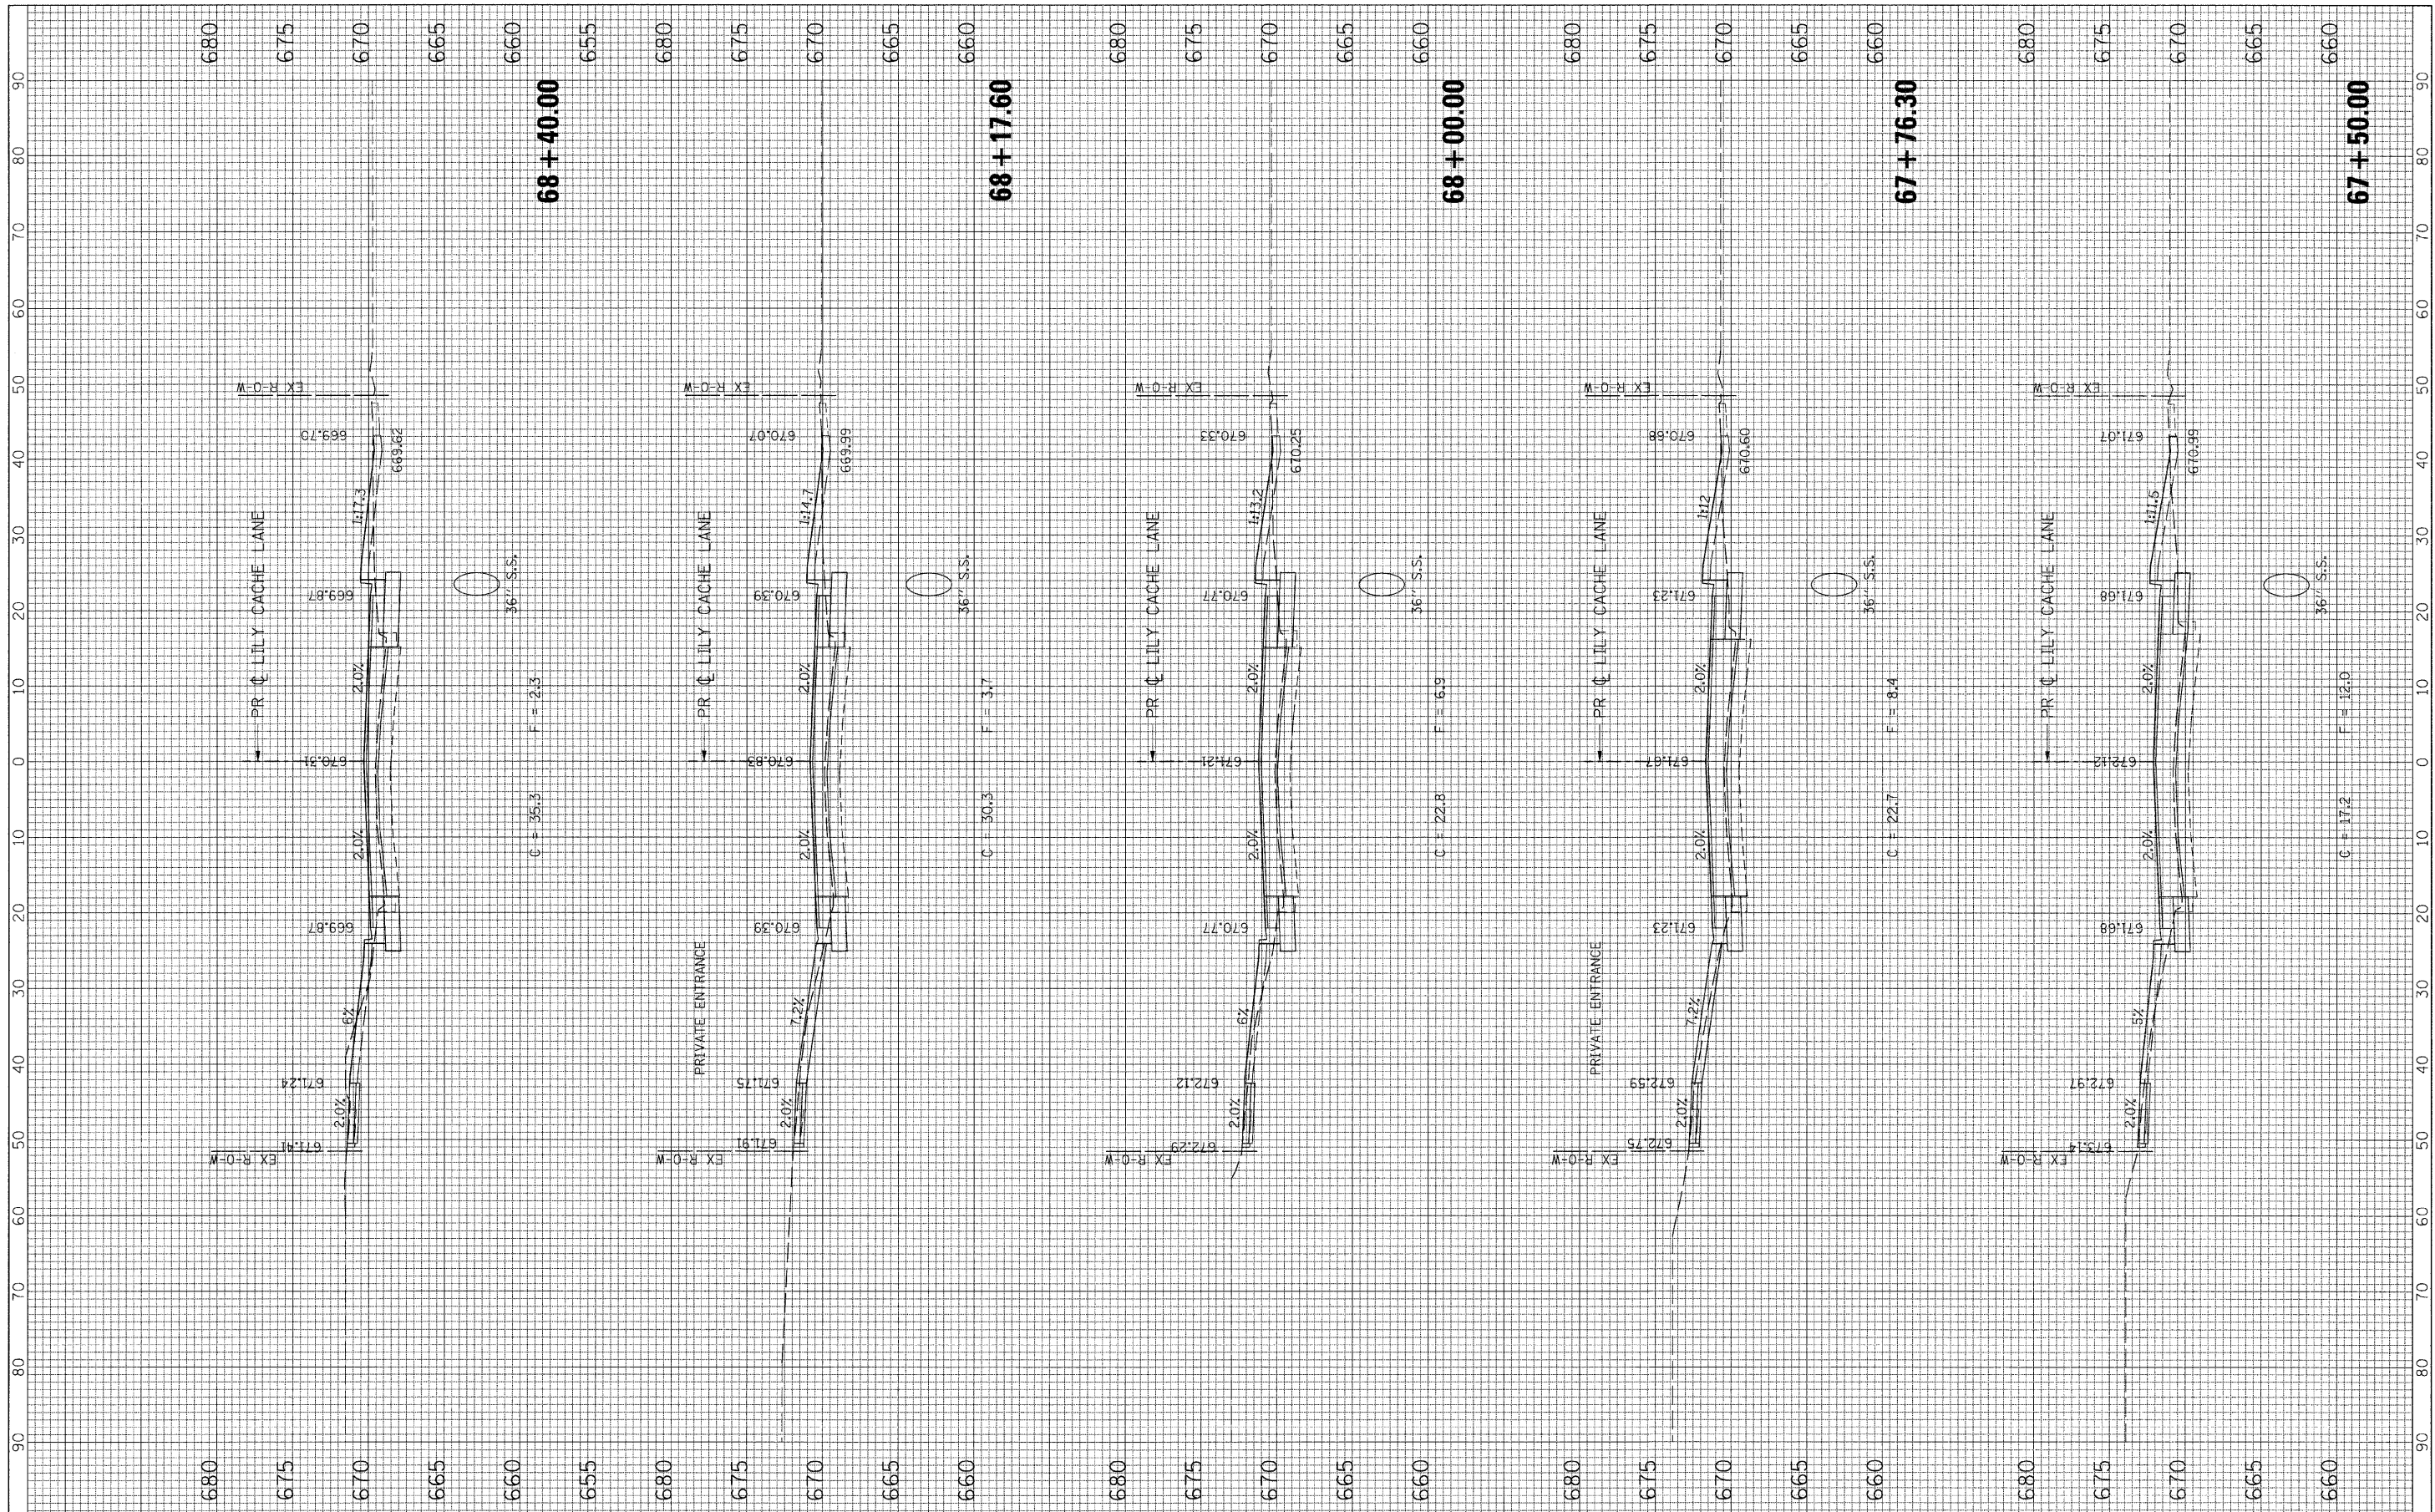

FILE NAME = G:\S09021\CADD\_Sheets\9021XS..LILY.dgn

USER NAME = IE Consultants  
 DESIGNED -  
 DRAWN -  
 CHECKED -  
 DATE -

REVISIONS  
 REVISION -  
 REVISION -  
 REVISION -  
 REVISION -

**STATE OF ILLINOIS  
 DEPARTMENT OF TRANSPORTATION**

**CROSS SECTIONS  
 LILY CACHE LANE**  
 SCALE: SHEET NO. OF SHEETS STA. 67+50.00 TO STA. 68+40.00

F.A.U. RTE. 1578	SECTION 06-00046-01-PV	COUNTY WILL	TOTAL SHEETS 244	SHEET NO. 233
CONTRACT NO. 63503			ILLINOIS FED. AID PROJECT	