


FINAL SURVEY NO.	SURVEY PLOTTED	DATE
NOTE BOOK	TEMPLATE	BY
AREAS CHECKED	AREAS CHECKED	

ORIGINAL SURVEY NO.	SURVEY PLOTTED	DATE
NOTE BOOK	TEMPLATE	BY
AREAS CHECKED	AREAS CHECKED	

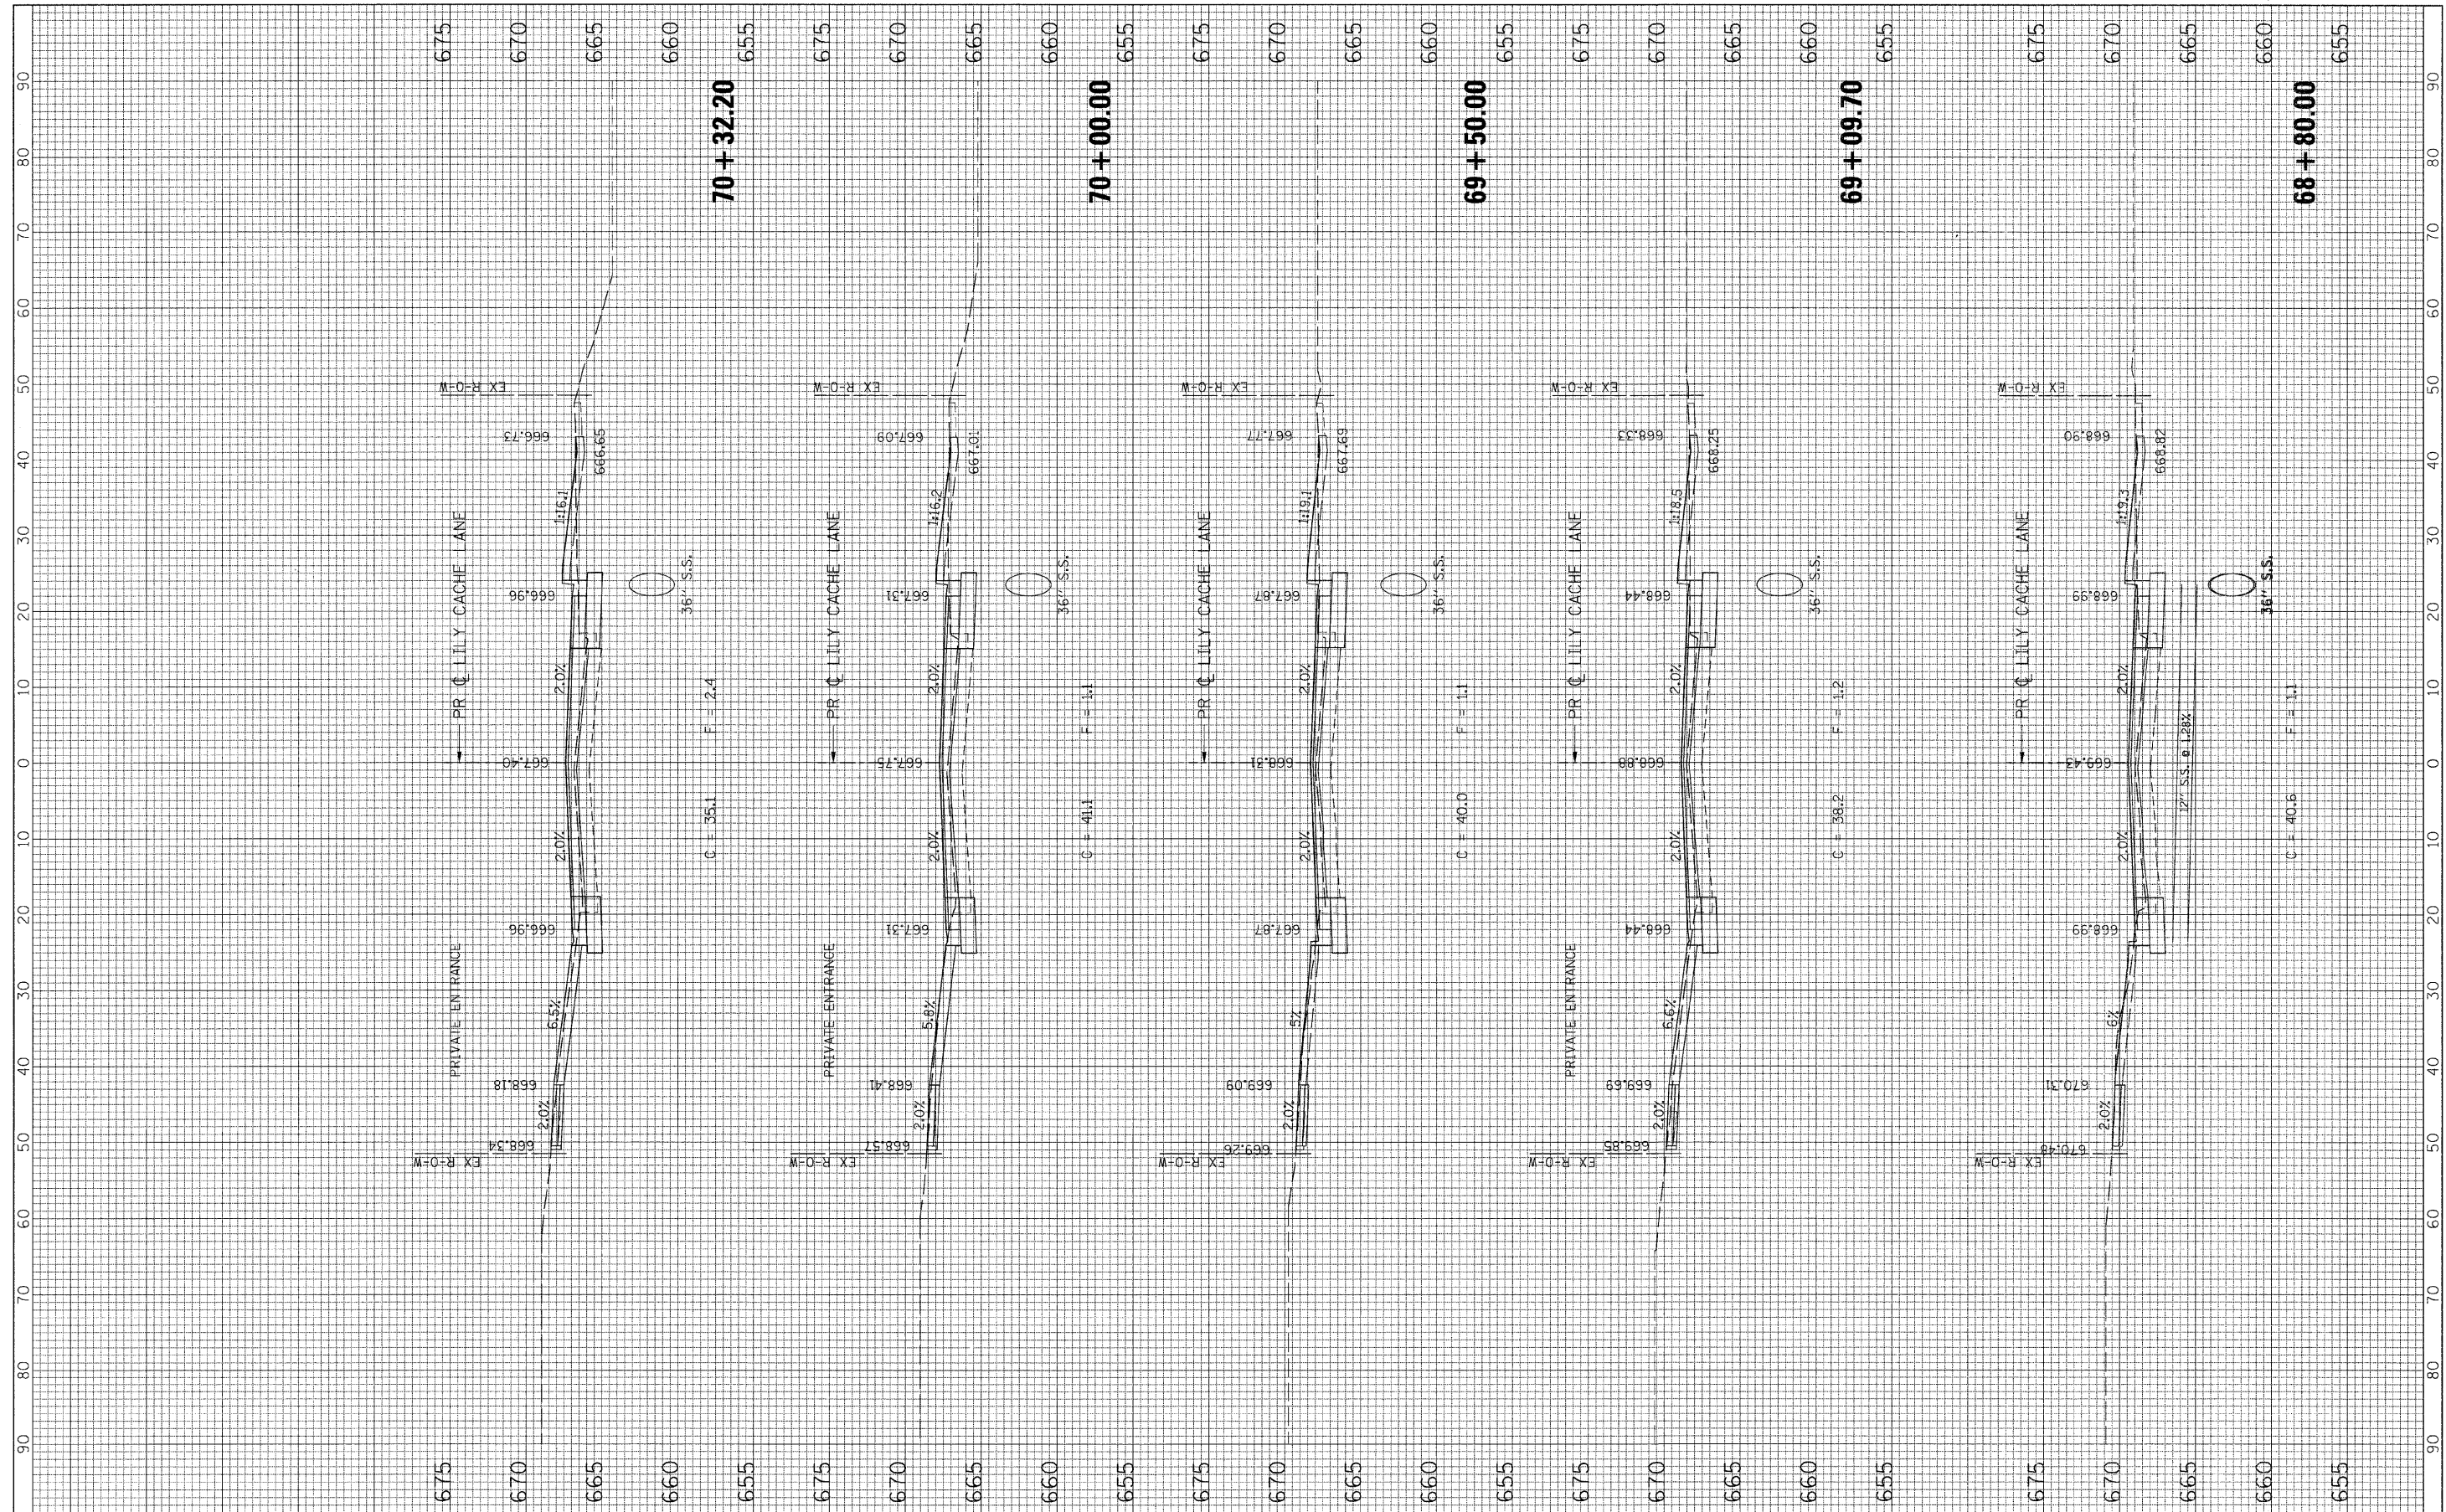

FILE NAME = G:\S09021\CADD_Sheets\9021XS_LILLY.dgn

USER NAME = IE Consultants	DESIGNED -	REVISED -
PLOT SCALE = 10,0000' / IN.	DRAWN -	REVISED -
PLOT DATE = 10/22/2010	CHECKED -	REVISED -
	DATE -	REVISED -

DESIGNED -	REVISED -
DRAWN -	REVISED -
CHECKED -	REVISED -
DATE -	REVISED -

**STATE OF ILLINOIS
DEPARTMENT OF TRANSPORTATION**

**CROSS SECTIONS
LILLY CACHE LANE**

SCALE: SHEET NO. OF SHEETS STA. 68+80.00 TO STA. 70+32.20

F.A.U. RTE. 1578	SECTION 06-00046-01-PV	COUNTY WILL	TOTAL SHEETS 244	SHEET NO. 234
CONTRACT NO. 63503			ILLINOIS FED. AID PROJECT	