


FINAL SURVEY	SURVEY	BY	DATE
NO.	NO.		
PLOTTED	PLOTTED		
NOTE BOOK	NOTE BOOK		
AREAS CHECKED	AREAS CHECKED		

ORIGINAL SURVEY	SURVEY	BY	DATE
NO.	NO.		
PLOTTED	PLOTTED		
NOTE BOOK	NOTE BOOK		
AREAS CHECKED	AREAS CHECKED		

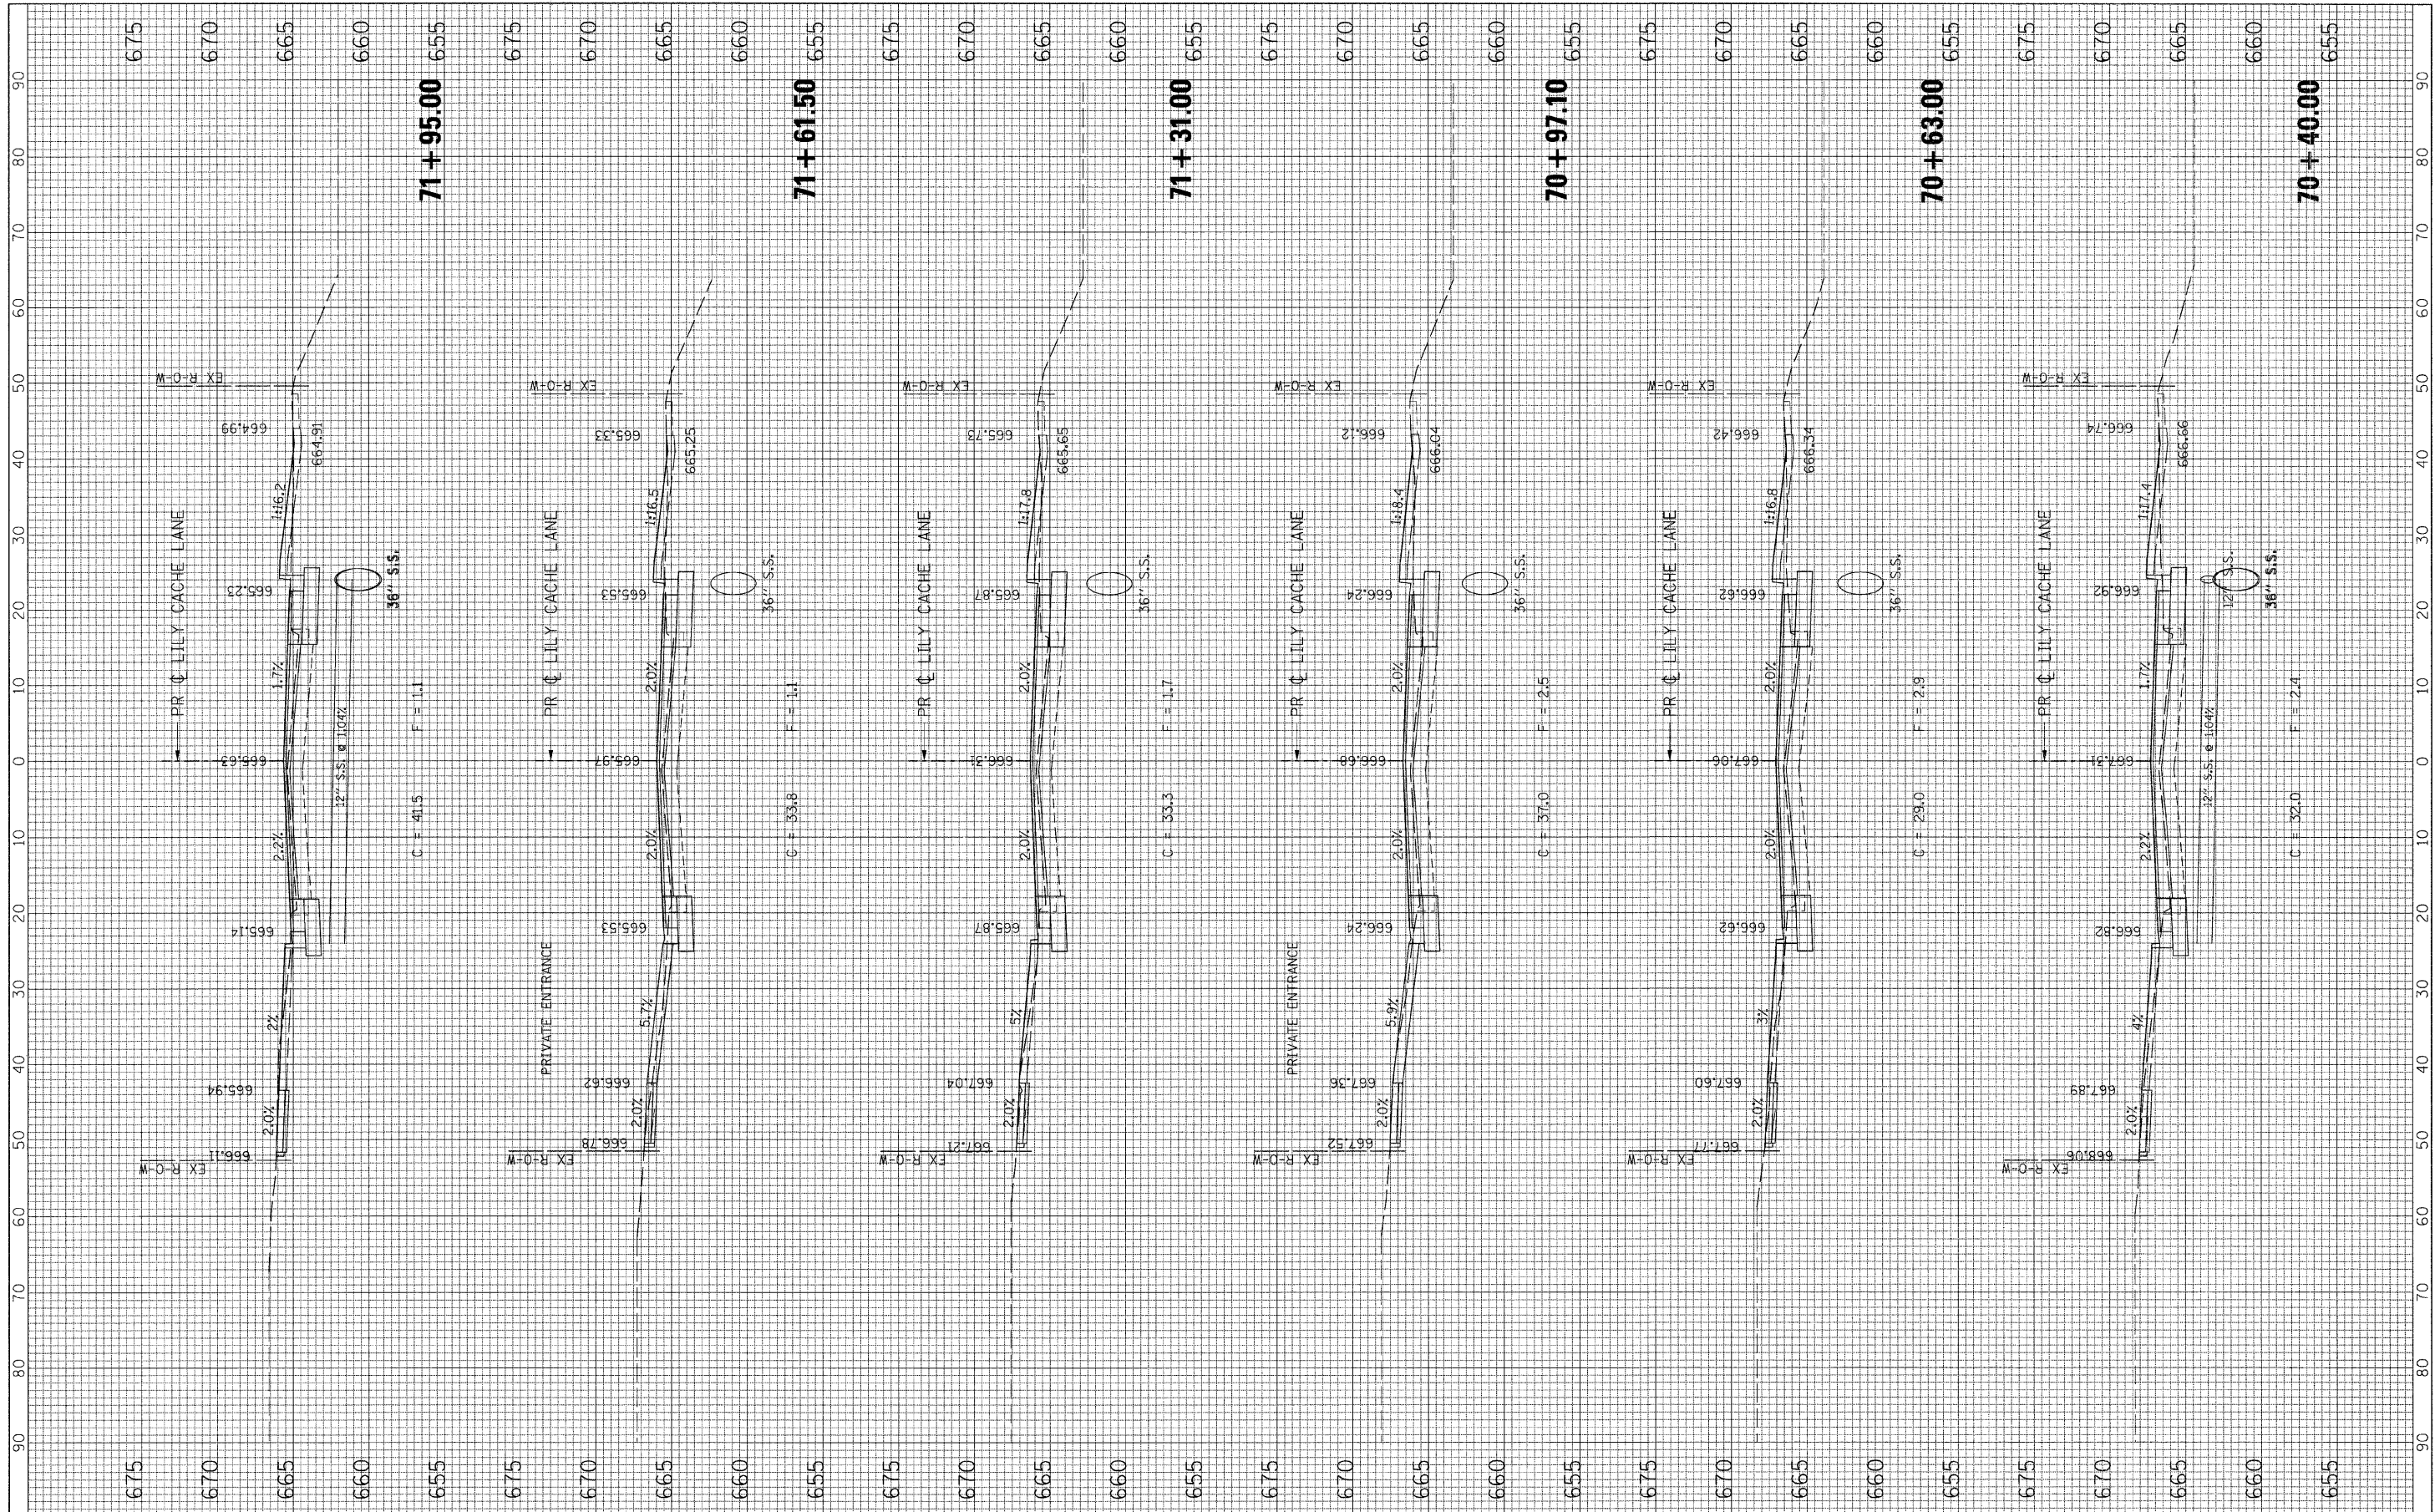

FILE NAME = G:\S09021\CADD_Sheets\9021XS_1.LLY.dgn

USER NAME = IE Consultants
 DESIGNED -
 DRAWN -
 CHECKED -
 DATE -
 PLOT SCALE = 10,0000' / IN.
 PLOT DATE = 10/22/2010

REVISOR -
 REVISIONS -
 REVISIONS -
 REVISIONS -

**STATE OF ILLINOIS
 DEPARTMENT OF TRANSPORTATION**

CROSS SECTIONS
 LILY CACHE LANE
 SCALE: SHEET NO. OF SHEETS STA. 70+40.00 TO STA. 71+95.00

F.A.L. RTE.	SECTION	COUNTY	TOTAL SHEETS	SHEET NO.
1578	06-00046-01-PV	WILL	244	235
ILLINOIS FED. AID PROJECT			CONTRACT NO. 63503	